
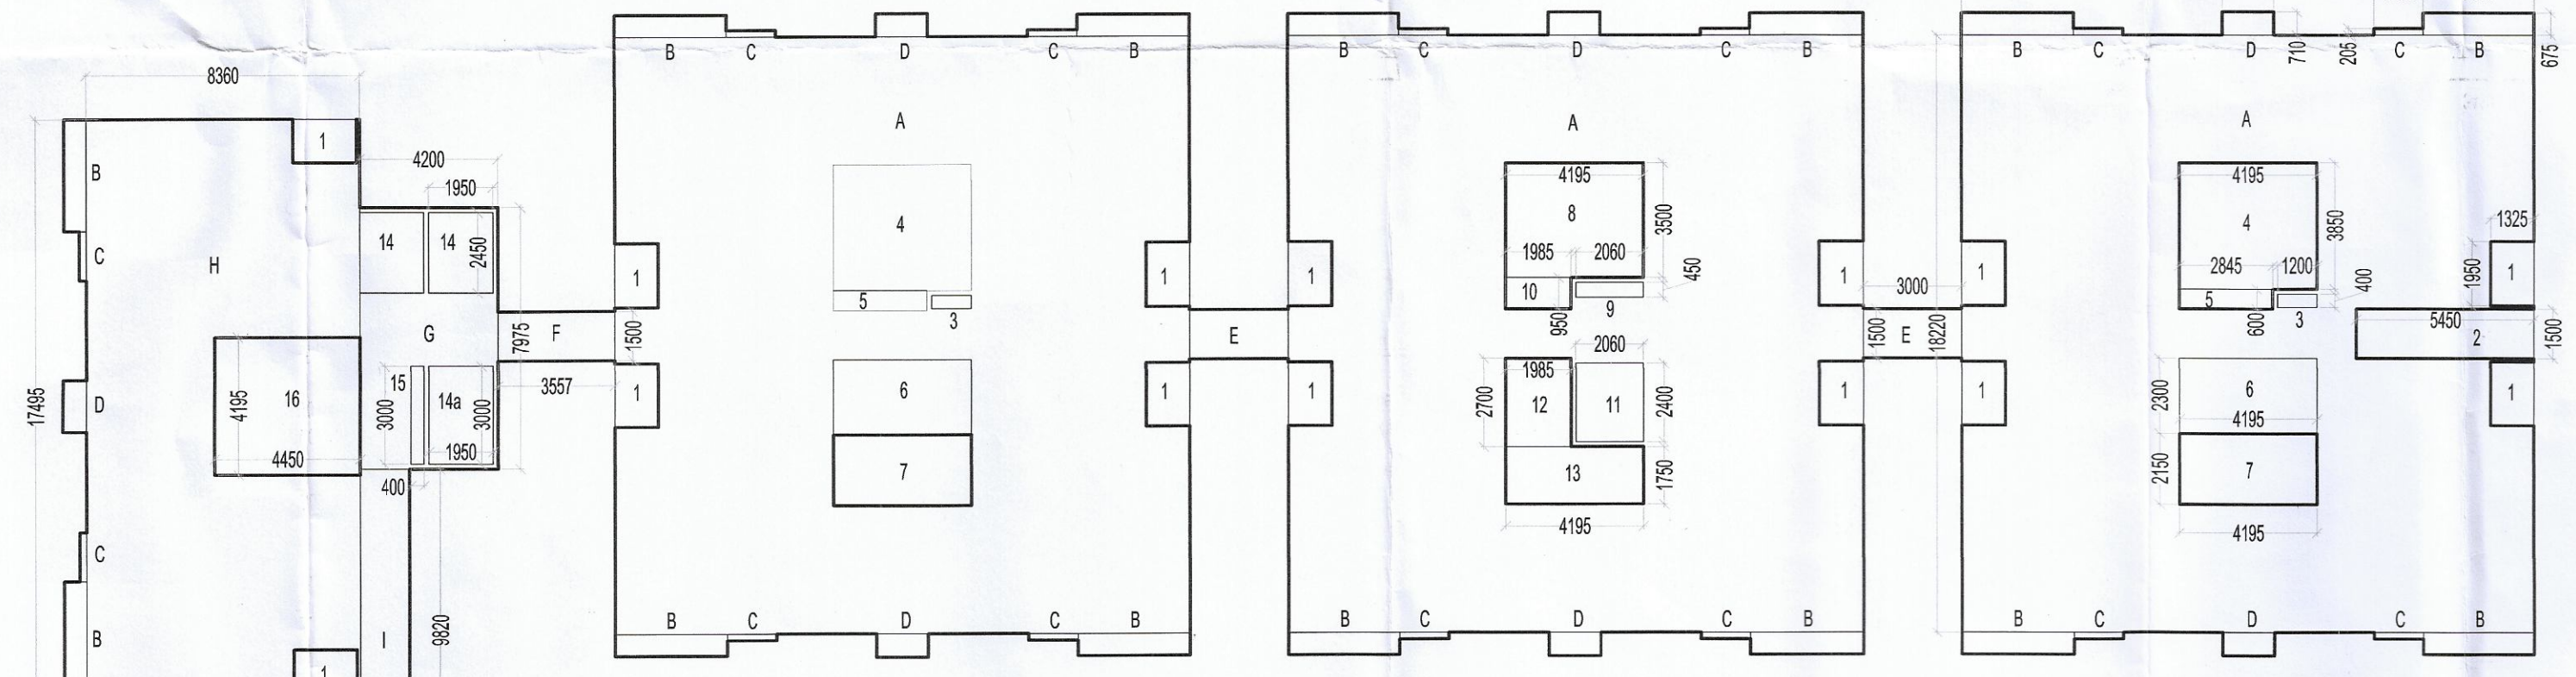


1ST FLOOR PLAN

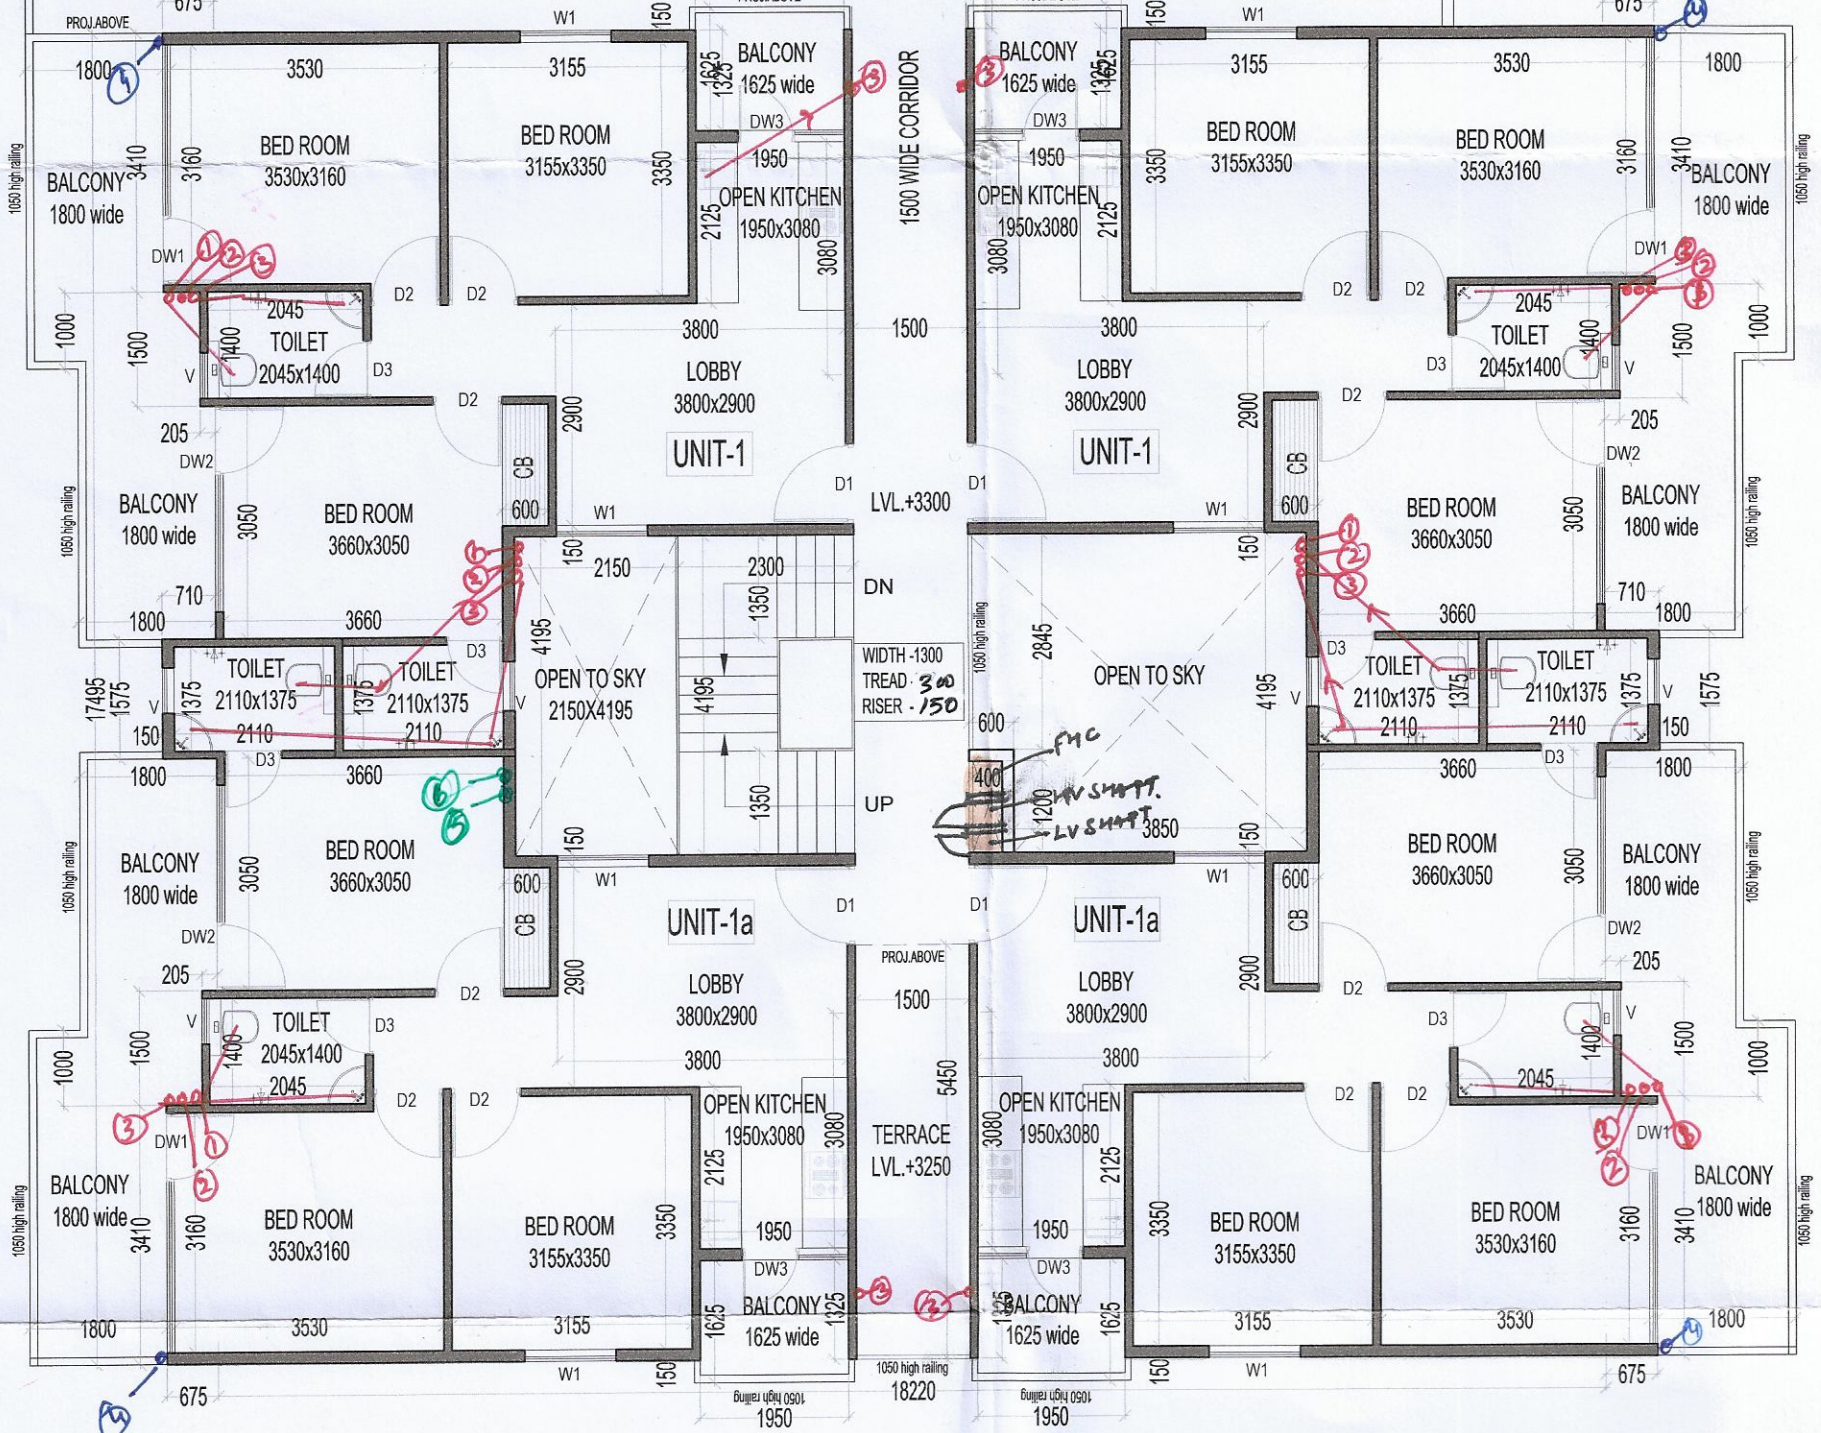

TYP.1ST TO 10TH FLOOR PLAN

DOOR WINDOW SCHEDULE

NAME	WIDTH	HEIGHT	CILL	LINTEL
DW1	3160	2450	900	2450
DW2	3050	2450	900	2450
DW3	1950	2450	1050	2450
DW4	2000	2450	1050	2450
D1	1050	2150	---	2150
D2	915	2150	---	2150
D3	750	2150	---	2150
W1	1200	2450	900	2450
W2	1200	2450	1050	2450
W3	1000	2450	1050	2450
V	600	2450	1500	2450

- NOTES:
- ALL DIMENSIONS IN MM.
 - ALL INTERNAL WALLS ARE 100MM RCC WALLS AND EXTERNAL WALLS ARE 150MM THICK RCC WALL.
 - LIFT SHALL BE WITH 100% POWER BACKUP.
 - ALL MAIN DOOR (D) FIRE RATED DOOR FOR CHG HOIK
 - ALL LV AND HV SHAFF HAVE A FIRE DOORS

PROJECT:-
 REVISED BUILDING PLAN OF AFFORDABLE GROUP HOUSING COLONY FOR AN AREA MEASURING 9.475 ACRES (LICENCE NO. 75 OF 2019 DATED 23-07-2019) IN THE REVENU ESTATE OF VILLAGE NUNA MAJRA SECTOR-37, BAHADURGARH, DISTT. JHAJJAR BEING DEVELOPED BY H. L. RESIDENCY (PROPRIETORSHIP FIRM) THROUGH PROP. SHAILAJA.

ARCHITECT:-
VIKAS AHLAWAT ARCHITECTS
 ARCHITECTURE, INTERIORS, PLANNING

Unit No.303, Nixen Time Center, Sun City, Sector-54, Golf Course Road, Gurgaon
 O :- 0124-4284293 M :- 0-9899158486 Mail :- ar.vikas.ahlawat@gmail.com

OWNERS SIGNATURE:-
 ARCHITECT SIGNATURE:-
For HL Residency
Vikas Ahlawat
 VIKAS AHLAWAT
 CA2019159929

DRAWING TITLE:
TOWER 2
 1ST FLOOR PLAN

DATE:- JAN.2020
 SCALE:- 1:100
 SHEET NO. A-T2-102

- LEGEND
- 1000 SUBSOIL PIPE H.C.I.P
 - 750 VENT PIPE H.C.I.P
 - 1000 WASTE WATER PIPE H.C.I.P
 - 1500 RAIN WATER PIPE UPVC
 - 65 Ø DOMESTIC WATER SUPPLY RISER
 - 50 Ø FLUSHING WATER SUPPLY RISER
 - DOMESTIC WATER SUPPLY DN
 - FLUSHING WATER SUPPLY DN
 - HOT WATER SUPPLY DN

TYP. 1ST TO 10TH FLOOR F.A.R.

ADDITIONS					
S.N.O.	NO.	PREFIX	LENGTH	BREATH	AREA
A	4	1	17.495	18.220	1275.036
B	18	1	3.410	0.675	41.432
C	18	1	1.500	0.205	5.535
D	9	1	1.575	0.710	10.064
E	2	1	3.000	1.500	9.000
F	1	1	3.557	1.500	5.336
G	1	1	4.200	7.975	33.495
H	1	1	8.360	17.495	146.258
I	1	1	1.500	9.820	14.730
TOTAL ADDITION					1540.885
SUBTRACTIONS					
S.N.O.	NO.	PREFIX	LENGTH	BREATH	AREA
1	18	1	1.325	1.950	46.508
2	2	1	5.450	1.500	16.350
3	3	1	1.200	0.400	1.440
4	3	1	4.195	3.850	48.452
5	3	1	2.845	0.600	5.121
6	3	1	4.195	2.300	28.946
7	3	1	4.195	2.150	27.058
8	1	1	4.195	3.500	14.683
9	1	1	2.060	0.450	0.927
10	1	1	1.985	0.950	1.886
11	1	1	2.060	2.400	4.944
12	1	1	1.985	2.700	5.360
13	1	1	4.195	1.750	7.341
14	2	1	1.950	3.000	11.700
14a	1	1	1.950	2.450	4.778
15	1	1	0.400	3.000	1.200
16	1	1	4.450	4.195	18.668
TOTAL SUBTRACTION					245.359
TOTAL TYP.1ST TO 10TH FLOOR F.A.R.					1295.526