


11TH FLOOR PLAN

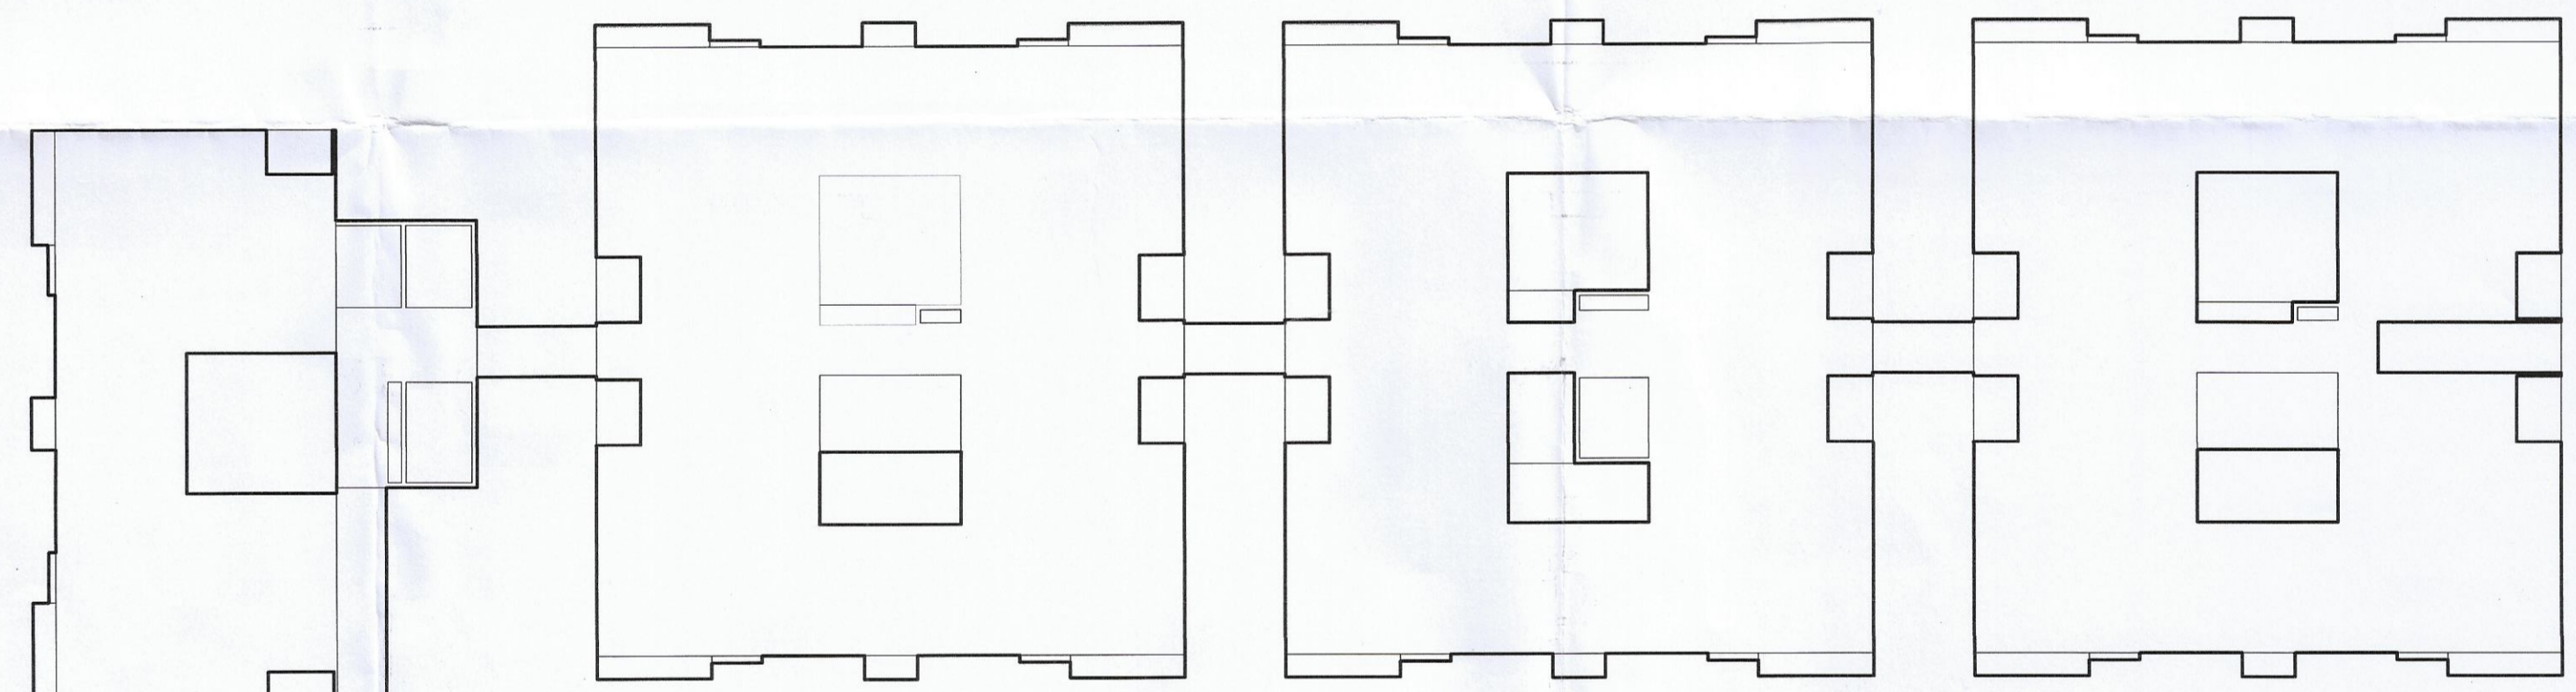

TYPICAL 11TH TO 13TH FLOOR PLAN

DOOR WINDOW SCHEDULE				
NAME	WIDTH	HEIGHT	CILL	LINTEL
DW1	3160	2450	900	2450
DW2	3050	2450	900	2450
DW3	1950	2450	1050	2450
DW4	2000	2450	1050	2450
D1	1050	2150	---	2150
D2	915	2150	---	2150
D3	750	2150	---	2150
W1	1200	2450	900	2450
W2	1200	2450	1050	2450
W3	1000	2450	1050	2450
V	600	2450	1500	2450

- NOTES:-
- ALL DIMENSIONS IN MM.
 - ALL INTERNAL WALLS ARE 100MM RCC WALLS AND EXTERNAL WALLS ARE 150MM THICK RCC WALL.
 - LIFT SHALL BE WITH 100% POWER BACKUP.
 - ALL MAIN DRAWDING FIRE RELATED WORK FOR ONE HOUR.
 - ALL W.C. AND H.V. SHAFT HAVE A FIRE DOOR.

PROJECT:-
 REVISED BUILDING PLAN OF AFFORDABLE GROUP HOUSING COLONY FOR AN AREA MEASURING 9.475 ACRES (LICENCE NO. 75 OF 2019 DATED 23-07-2019) IN THE REVENUE ESTATE OF VILLAGE NUNA MAJRA SECTOR-37, BAHADURGARH, DISTT. JHAJJAR BEING DEVELOPED BY H. L. RESIDENCY (PROPRIETORSHIP FIRM) THROUGH PROP. SHAILAJA.

ARCHITECT:-
VIKAS AHLAWAT ARCHITECTS

ARCHITECTURE, INTERIORS, PLANNING

Unit No.303, Ninex Time Center, Suncity, Sector-54, Golf Course Road, Gurgaon
 H.O. - 0124-4284293 M. - 0-9899158486 Mail - ar.vikas.ahlawat@gmail.com

OWNERS SIGNATURE:-
 ARCHITECT SIGNATURE:-
Dr. Vikas Ahlawat



For HL RESIDENCY
 SHEET NO. A-T2-104

DRAWING TITLE:
TOWER 2
 11TH FLOOR PLAN

DATE:- JAN.2020
 SCALE:- 1:100
 SHEET NO. A-T2-104

11TH TO 13TH FLOOR F.A.R.					
S.N.O.	NO.	PREFIX	LENGTH	BREATH	AREA
ADDITIONS					
TYP. 1ST TO 10TH FLOOR F.A.R.					1295.526
TOTAL ADDITION					1295.526
SUBTRACTIONS					
1	2	1	0.710	1.575	2.237
2	2	1	1.500	1.475	4.425
3	2	1	3.910	1.260	9.853
4	1	1	6.060	5.325	32.270
5	2	1	0.205	1.500	0.615
6	2	1	0.675	3.410	4.604
7	2	1	6.310	1.325	16.722
8	1	1	2.300	5.175	11.903
9	2	1	0.100	1.325	0.265
10	1	1	1.500	1.050	1.575
11	1	1	0.600	5.175	3.105
12	1	1	7.760	5.325	41.322
TOTAL SUBTRACTION					128.894
TOTAL 11TH TO 13TH FLOOR F.A.R.					1166.632

- LEGEND
- 1000 Ø SUBSOIL PIPE H.C.I.P
 - 750 VENT PIPE H.C.I.P
 - 1000 Ø WASTE WATER PIPE H.C.I.P
 - 150 Ø RAIN WATER PIPE UPVC
 - 65 Ø DOMESTIC WATER SUPPLY RISER
 - 50 Ø FLUSHING WATER SUPPLY RISER
 - DOMESTIC WATER SUPPLY DN
 - FLUSHING WATER SUPPLY DN
 - HOT WATER SUPPLY DN

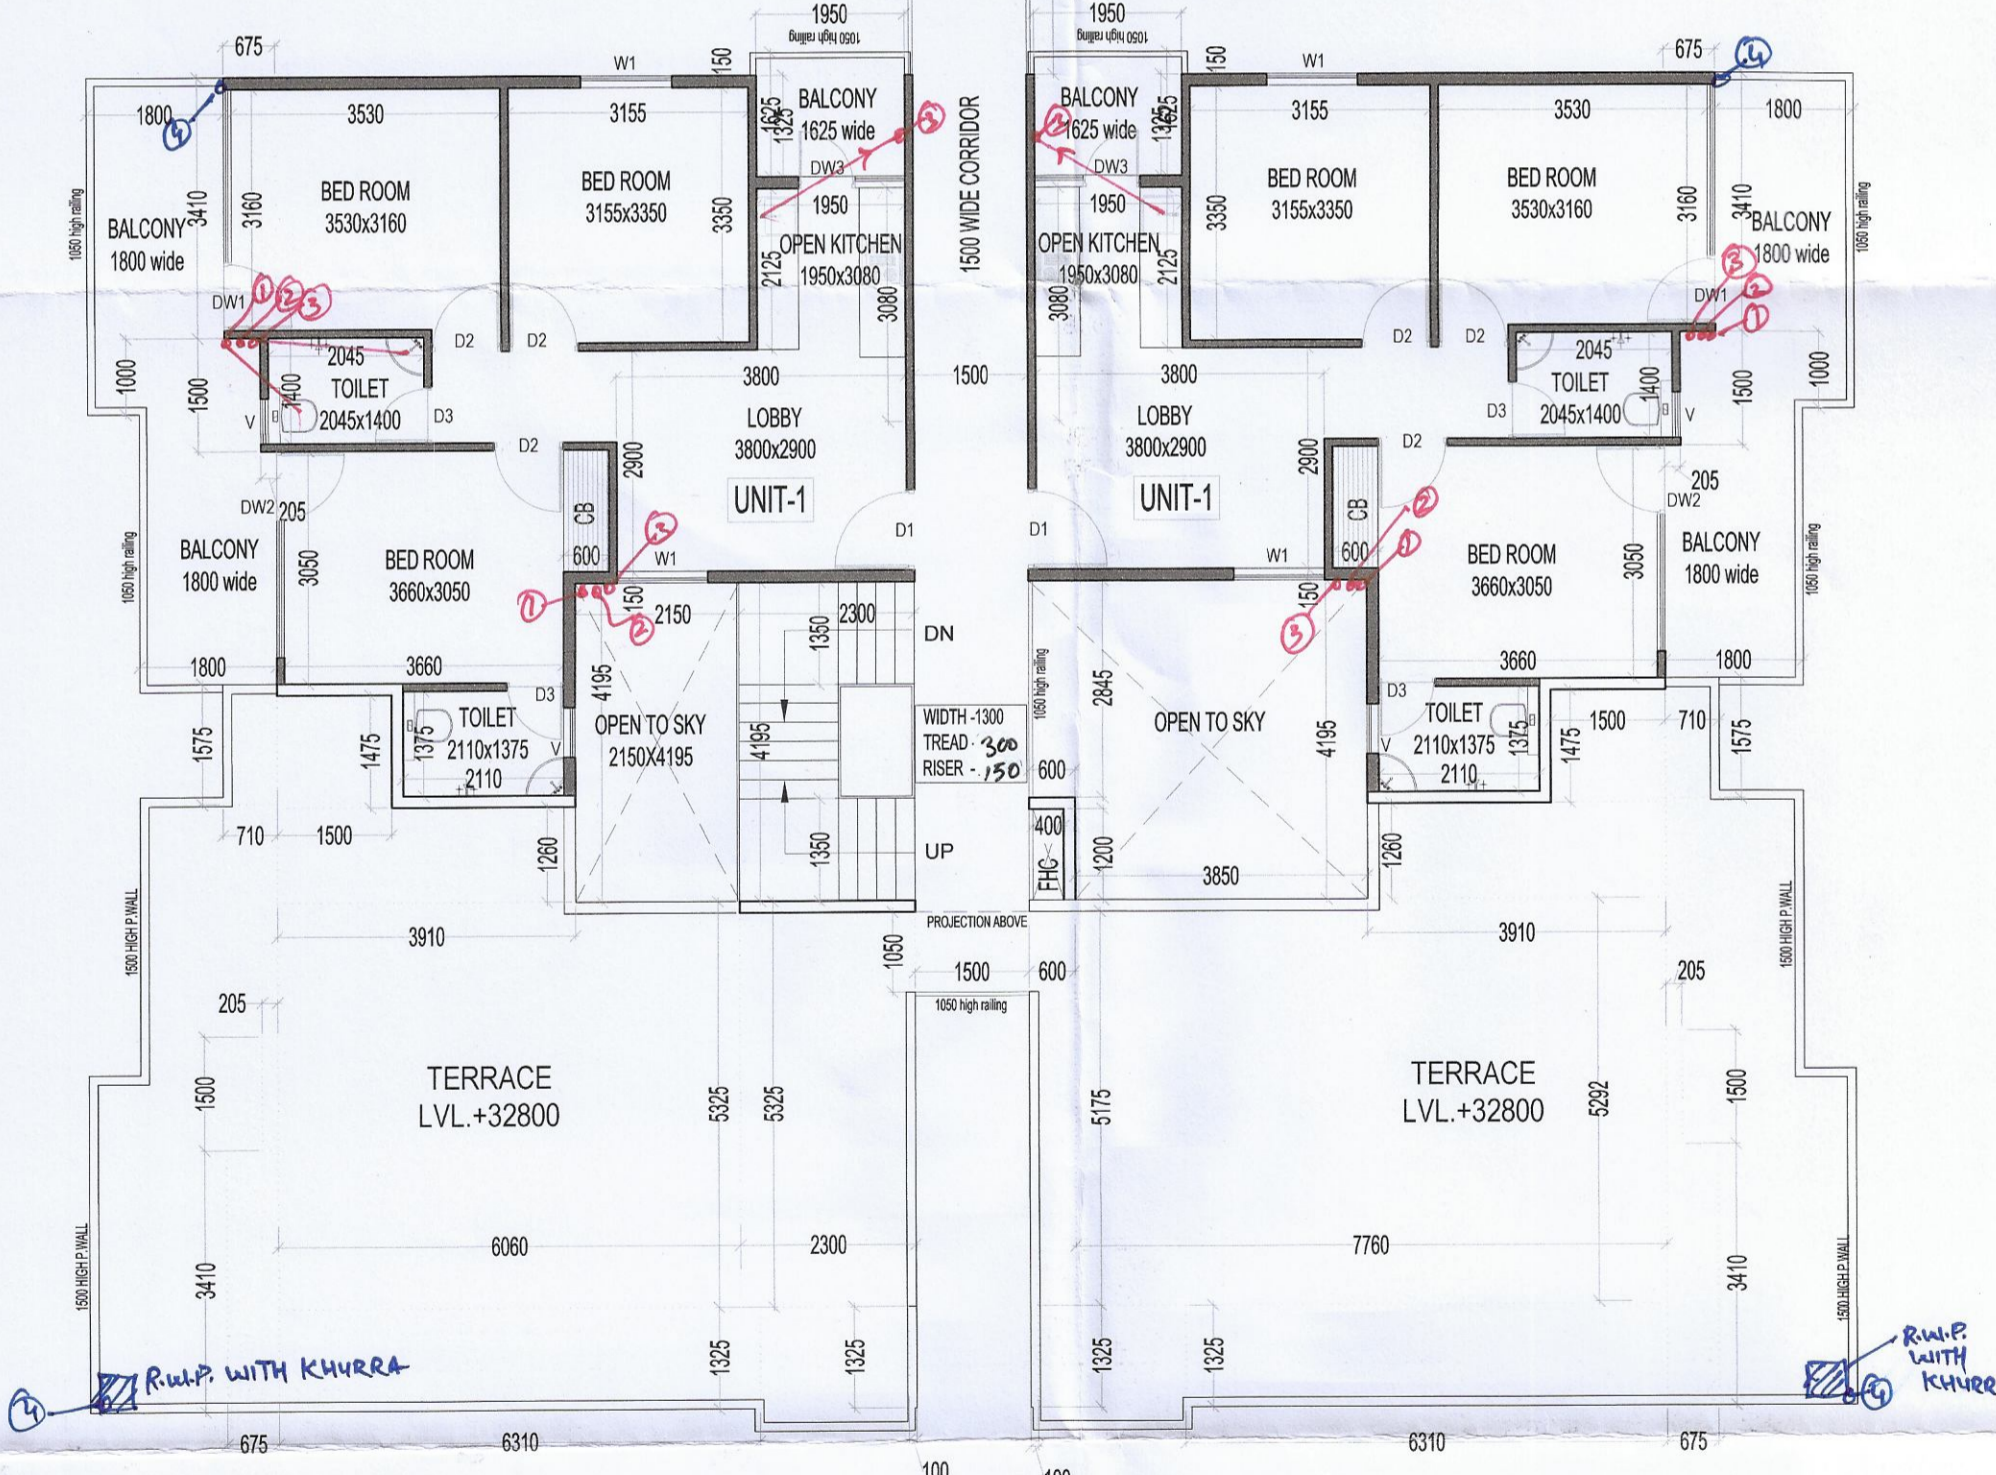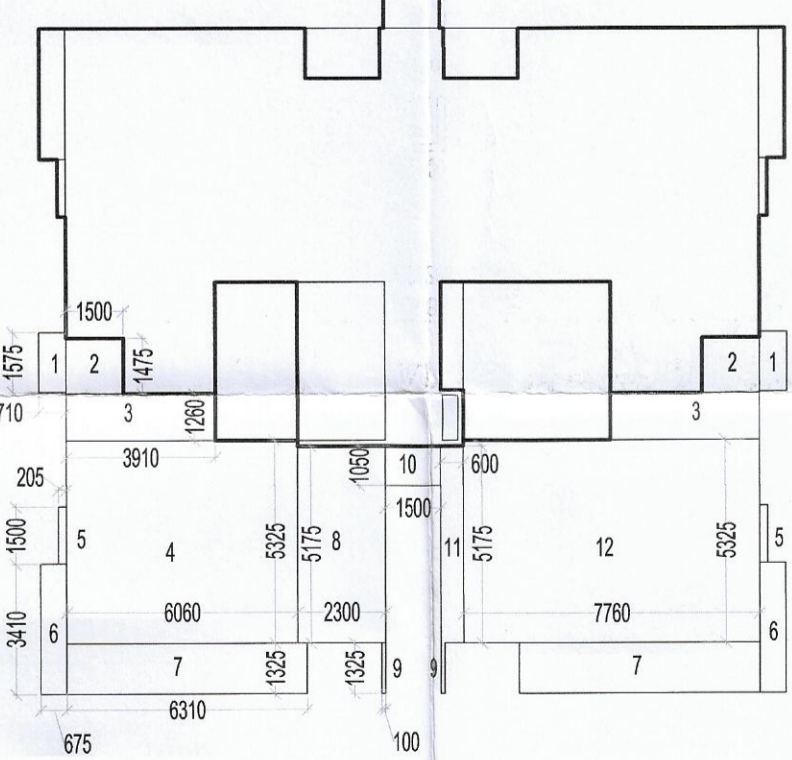

TERRACE LVL +3.2800

TERRACE LVL +3.2800