



12TH & 13TH FLOOR PLAN

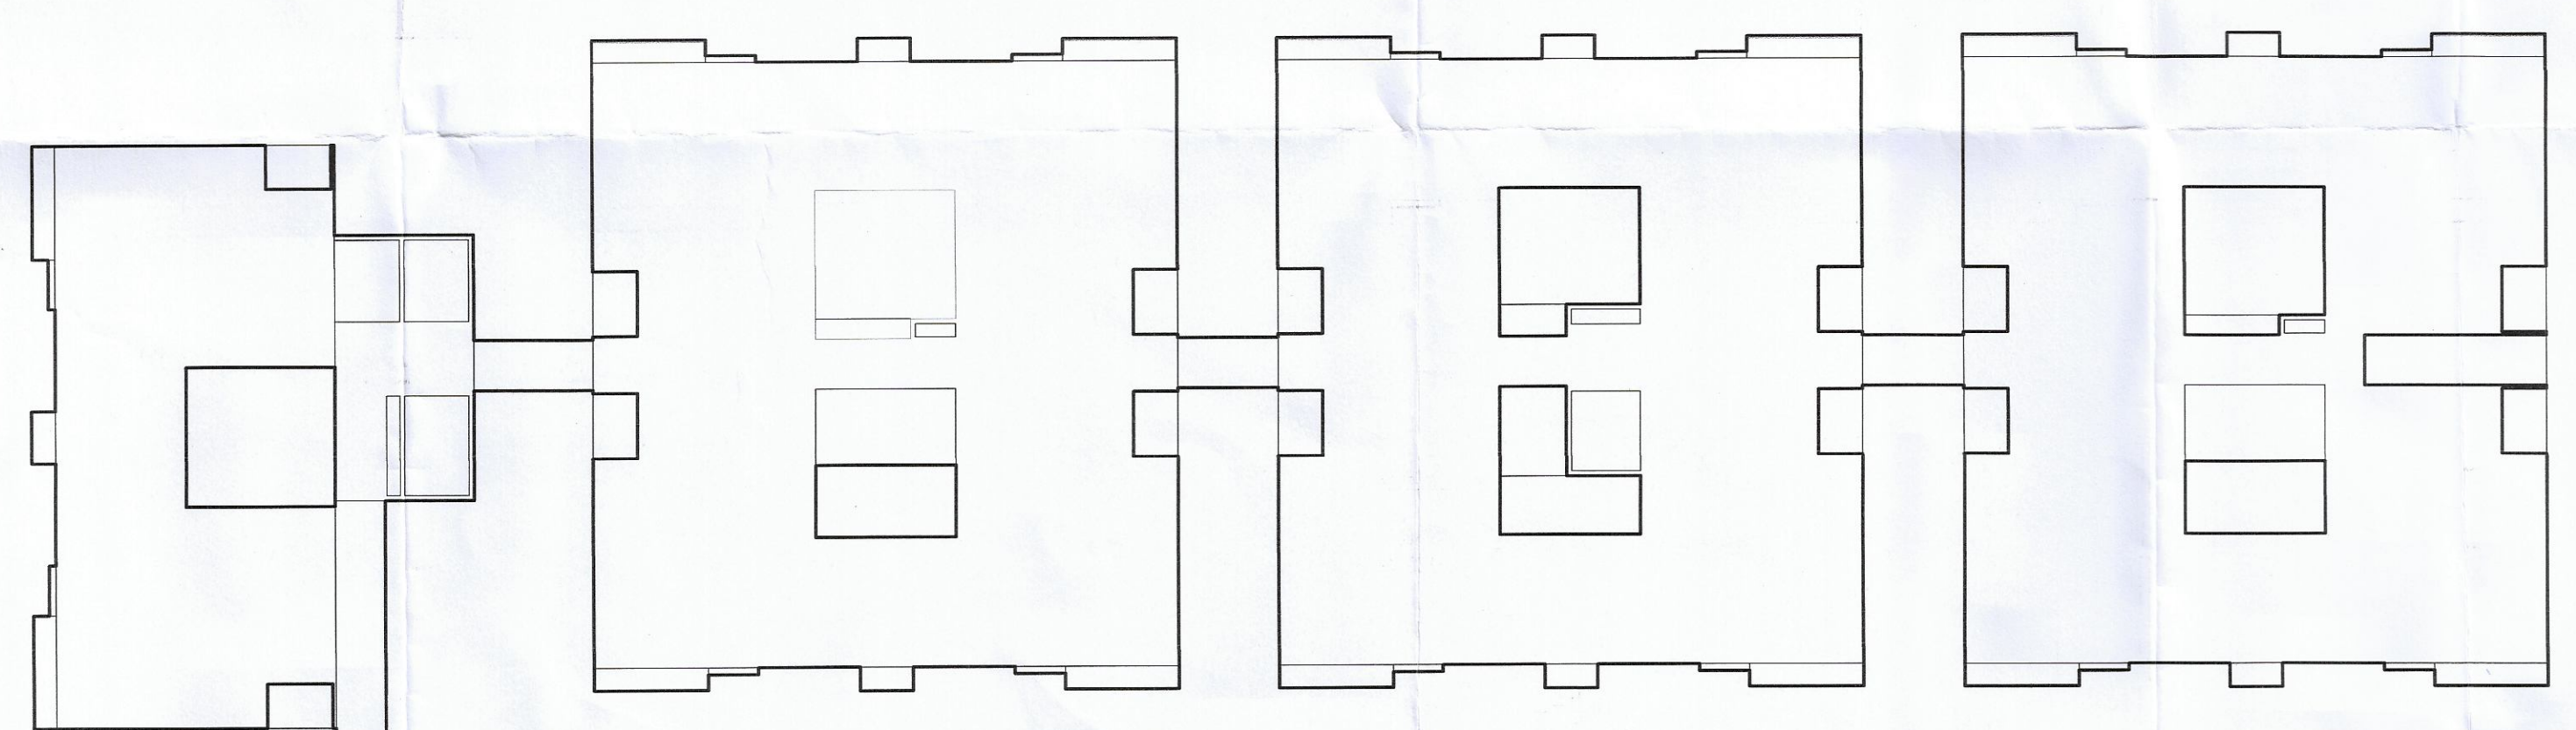

TYP. 11TH TO 13TH FLOOR PLAN

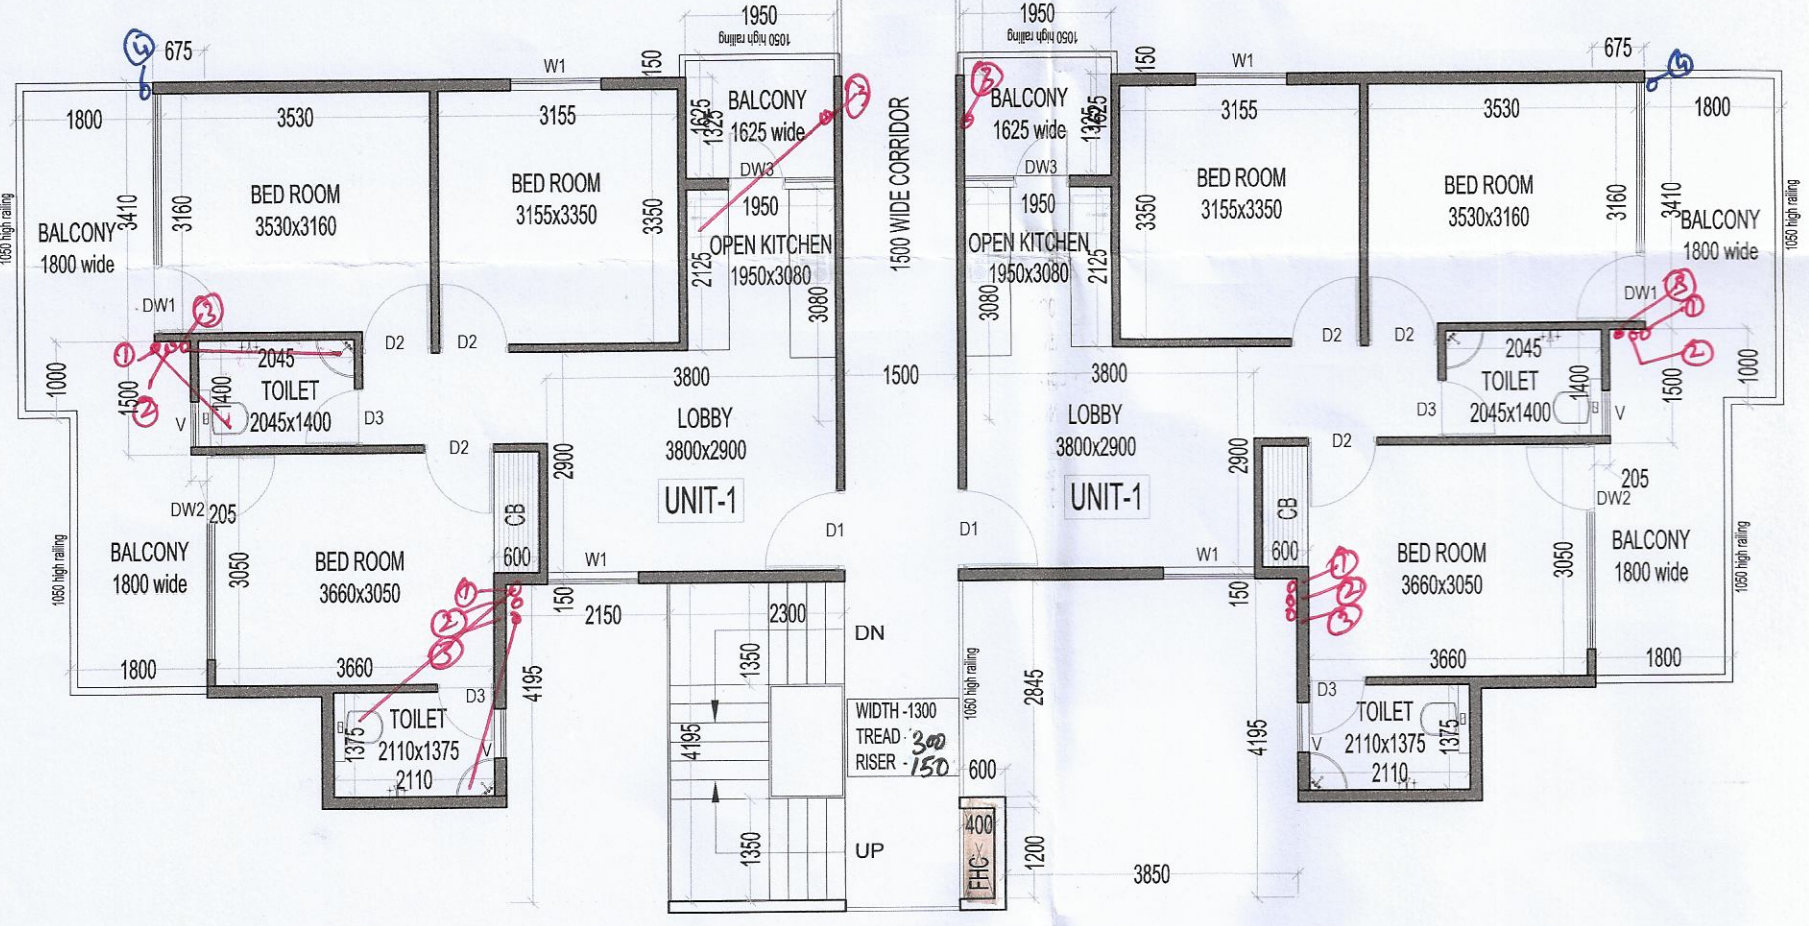

- LEGEND**
- 1 100Ø SUBSOIL PIPE H.C.I.P
 - 2 75Ø VENT PIPE H.C.I.P
 - 3 100Ø WASTE WATER PIPE H.C.I.P
 - 4 150Ø RAIN WATER PIPE UPVC
 - 5 65 Ø DOMESTIC WATER SUPPLY RISER
 - 6 50 Ø FLUSHING WATER SUPPLY RISER
 - 7 DOMESTIC WATER SUPPLY DN
 - 8 FLUSHING WATER SUPPLY DN
 - 9 HOT WATER SUPPLY DN

DOOR WINDOW SCHEDULE				
NAME	WIDTH	HEIGHT	CILL	LINTEL
DW1	3160	2450	900	2450
DW2	3050	2450	900	2450
DW3	1950	2450	1050	2450
DW4	2000	2450	1050	2450
D1	1050	2150	---	2150
D2	915	2150	---	2150
D3	750	2150	---	2150
W1	1200	2450	900	2450
W2	1200	2450	1050	2450
W3	1000	2450	1050	2450
V	600	2450	1500	2450

- NOTES:-**
- ALL DIMENSIONS IN MM.
 - ALL INTERNAL WALLS ARE 100MM RCC WALLS AND EXTERNAL WALLS ARE 150MM THICK RCC WALL.
 - LIFT SHALL BE WITH 100% POWER BACKUP.
 - ALL MAIN DOOR(S) FIRE RATED DOOR ONE HOUR.
 - ALL L.V. AND H.V. SHAFT HAVE A FIRE DOOR.

PROJECT:-
 REVISED BUILDING PLAN OF AFFORDABLE GROUP HOUSING COLONY FOR AN AREA MEASURING 9.475 ACRES (LICENCE NO. 75 OF 2019 DATED 23-07-2019) IN THE REVENUE ESTATE OF VILLAGE NUNA MAJRA SECTOR-37, BAHADURGARH, DISTT. JHAJJAR BEING DEVELOPED BY H. L. RESIDENCY (PROPRIETORSHIP FIRM) THROUGH PROP. SHAILAJA.

ARCHITECT:-
VIKAS AHLAWAT ARCHITECTS
 ARCHITECTURE, INTERIORS, PLANNING

Checked and Found OK for Public Health
 (Internal) Section Annex 1, The Center, Supply Sector-54, Golf Course Road, Gurgaon
 Contact No. 0124-2242296/0124-2242297/0124-2242298
 E-mail: ar.vikas.ahlawat@gmail.com

OWNERS SIGNATURE:-
 For HL RESIDENCY
 (Signature)
ARCHITECT SIGNATURE:-
 (Signature)
 Mr. VIKAS AHLAWAT
 CA2013/59929

11TH TO 13TH FLOOR F.A.R.					
ADDITIONS					
S.N.O.	NO.	PREFIX	LENGTH	BREATH	AREA
TYP. 1ST TO 10TH FLOOR F.A.R.					1295.526
TOTAL ADDITION					1295.526
SUBTRACTIONS					
S.N.O.	NO.	PREFIX	LENGTH	BREATH	AREA
1	2	1	0.710	1.575	2.237
2	2	1	1.500	1.475	4.425
3	2	1	3.910	1.260	9.853
4	1	1	6.060	5.325	32.270
5	2	1	0.205	1.500	0.615
6	2	1	0.675	3.410	4.604
7	2	1	6.310	1.325	16.722
8	1	1	2.300	5.175	11.903
9	2	1	0.100	1.325	0.265
10	1	1	1.500	1.050	1.575
11	1	1	0.600	5.175	3.105
12	1	1	7.760	5.325	41.322
TOTAL SUBTRACTION					128.894
TOTAL 11TH TO 13TH FLOOR F.A.R.					1166.632

DRAWING TITLE:-
TOWER 2
 12TH & 13TH FLOOR PLAN

DATE:- JAN.2020
SCALE:- 1:100
SHEET NO.
 A-T2-105