




STILT FLOOR PLAN

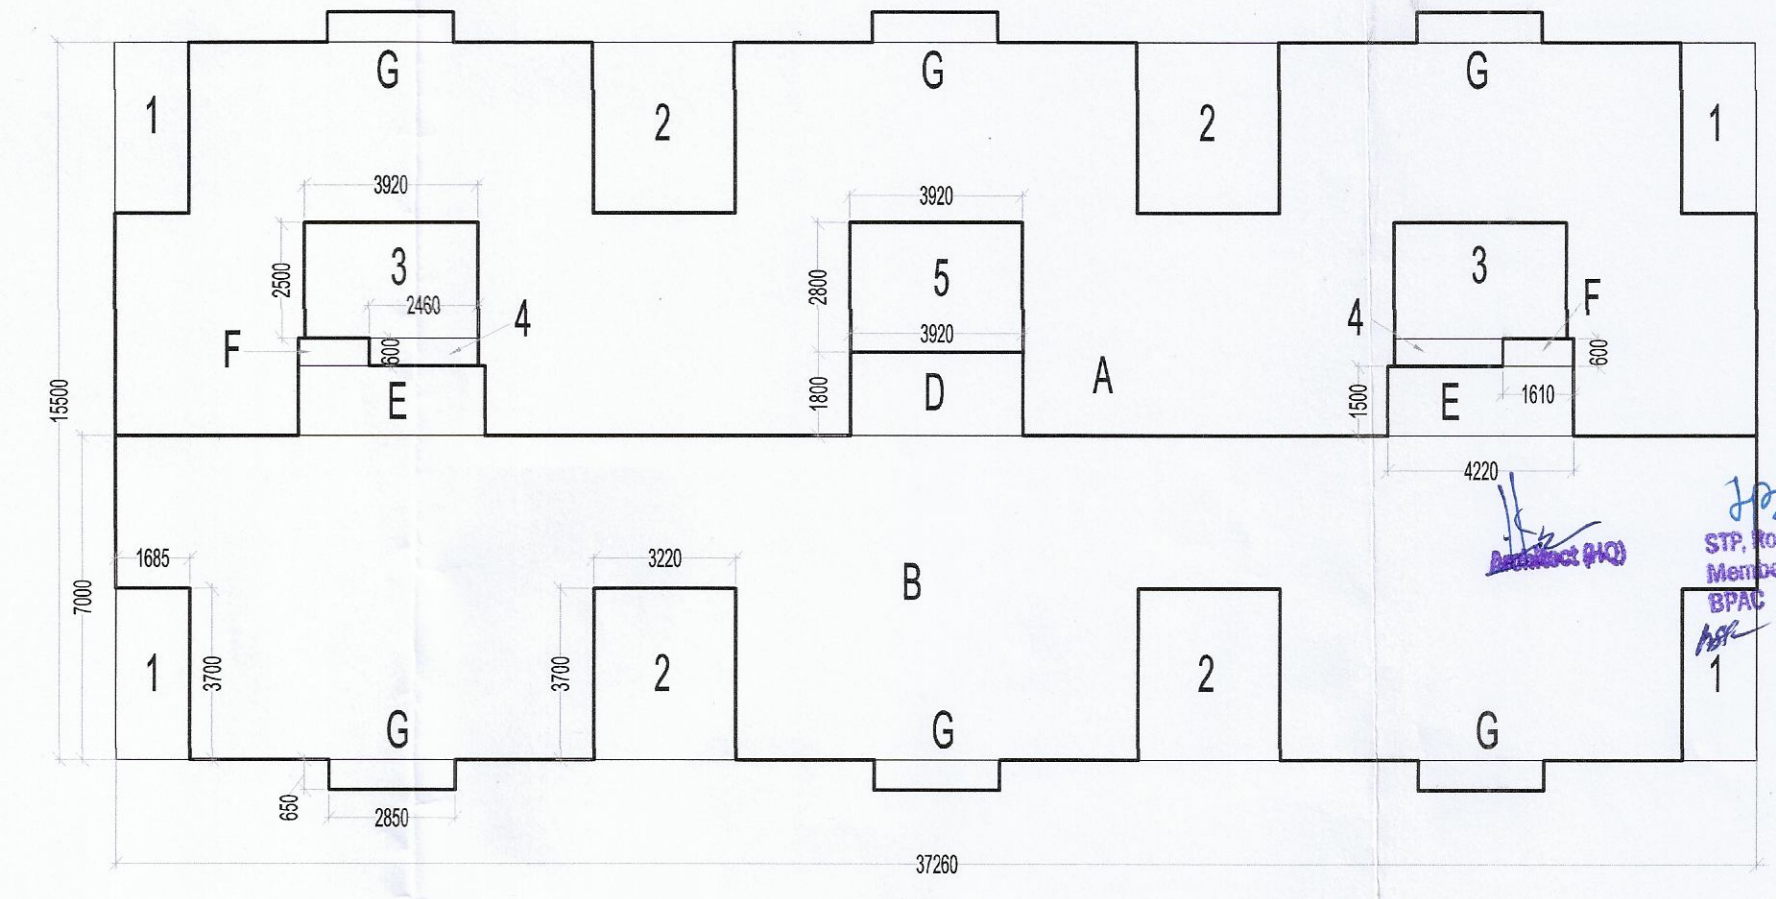

GROUND COVERAGE & STILT F.A.R. AREA DIAGRAM

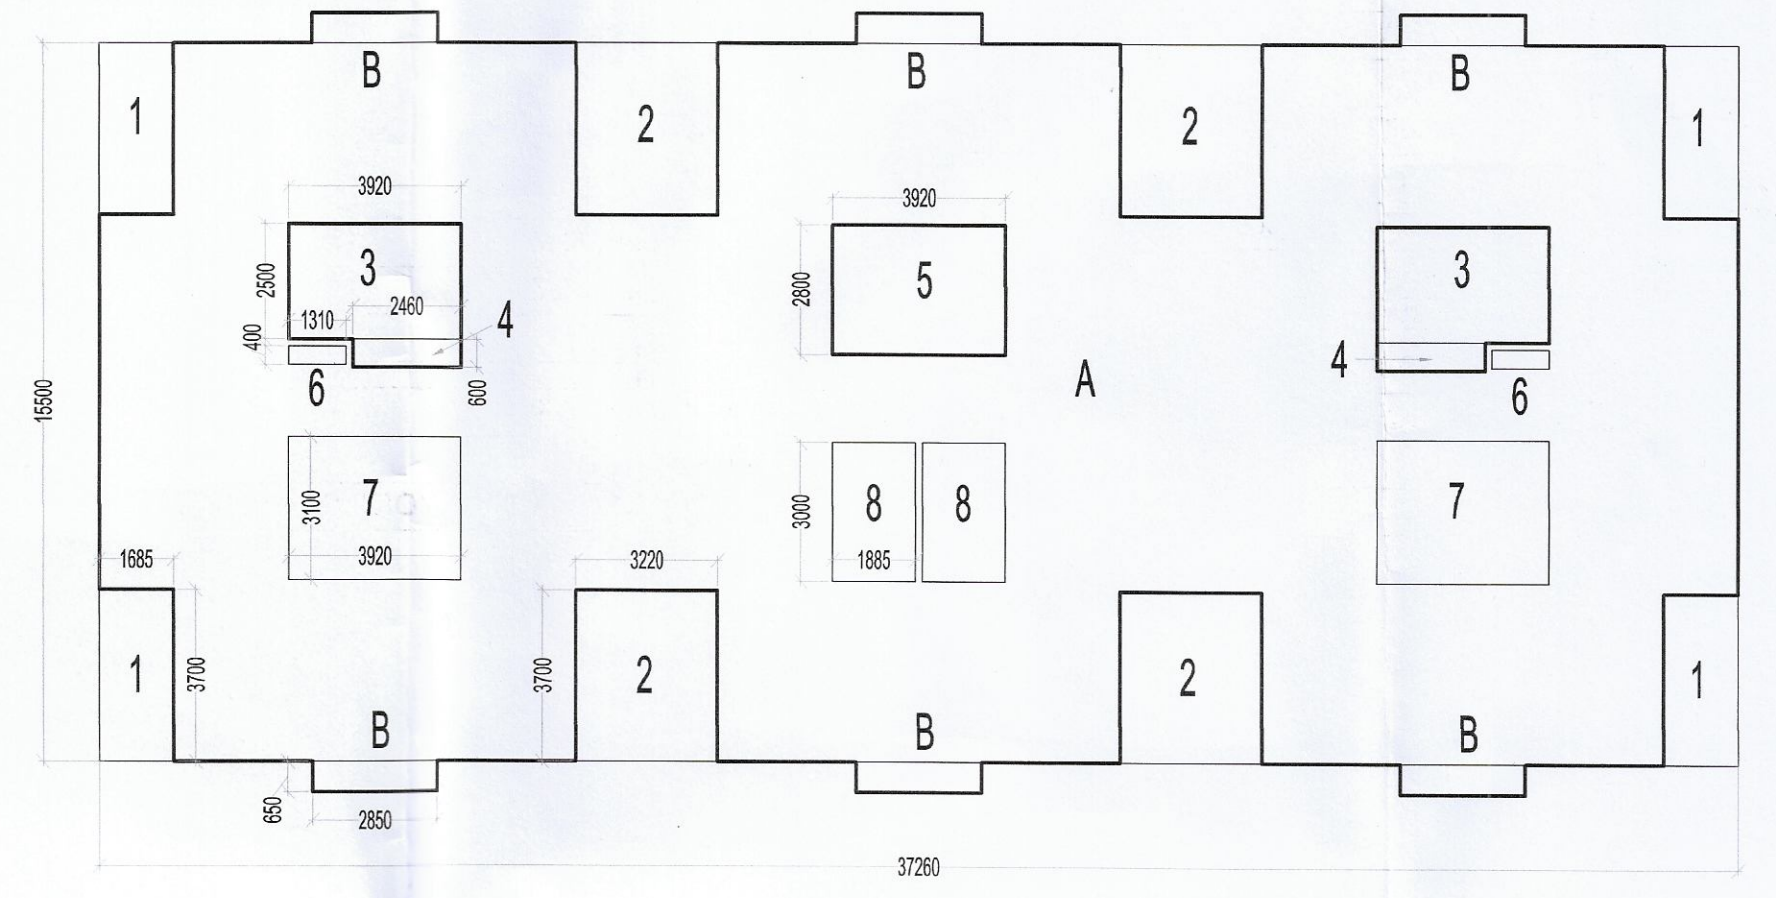

1ST TO 10TH FLOOR F.A.R. AREA DIAGRAM

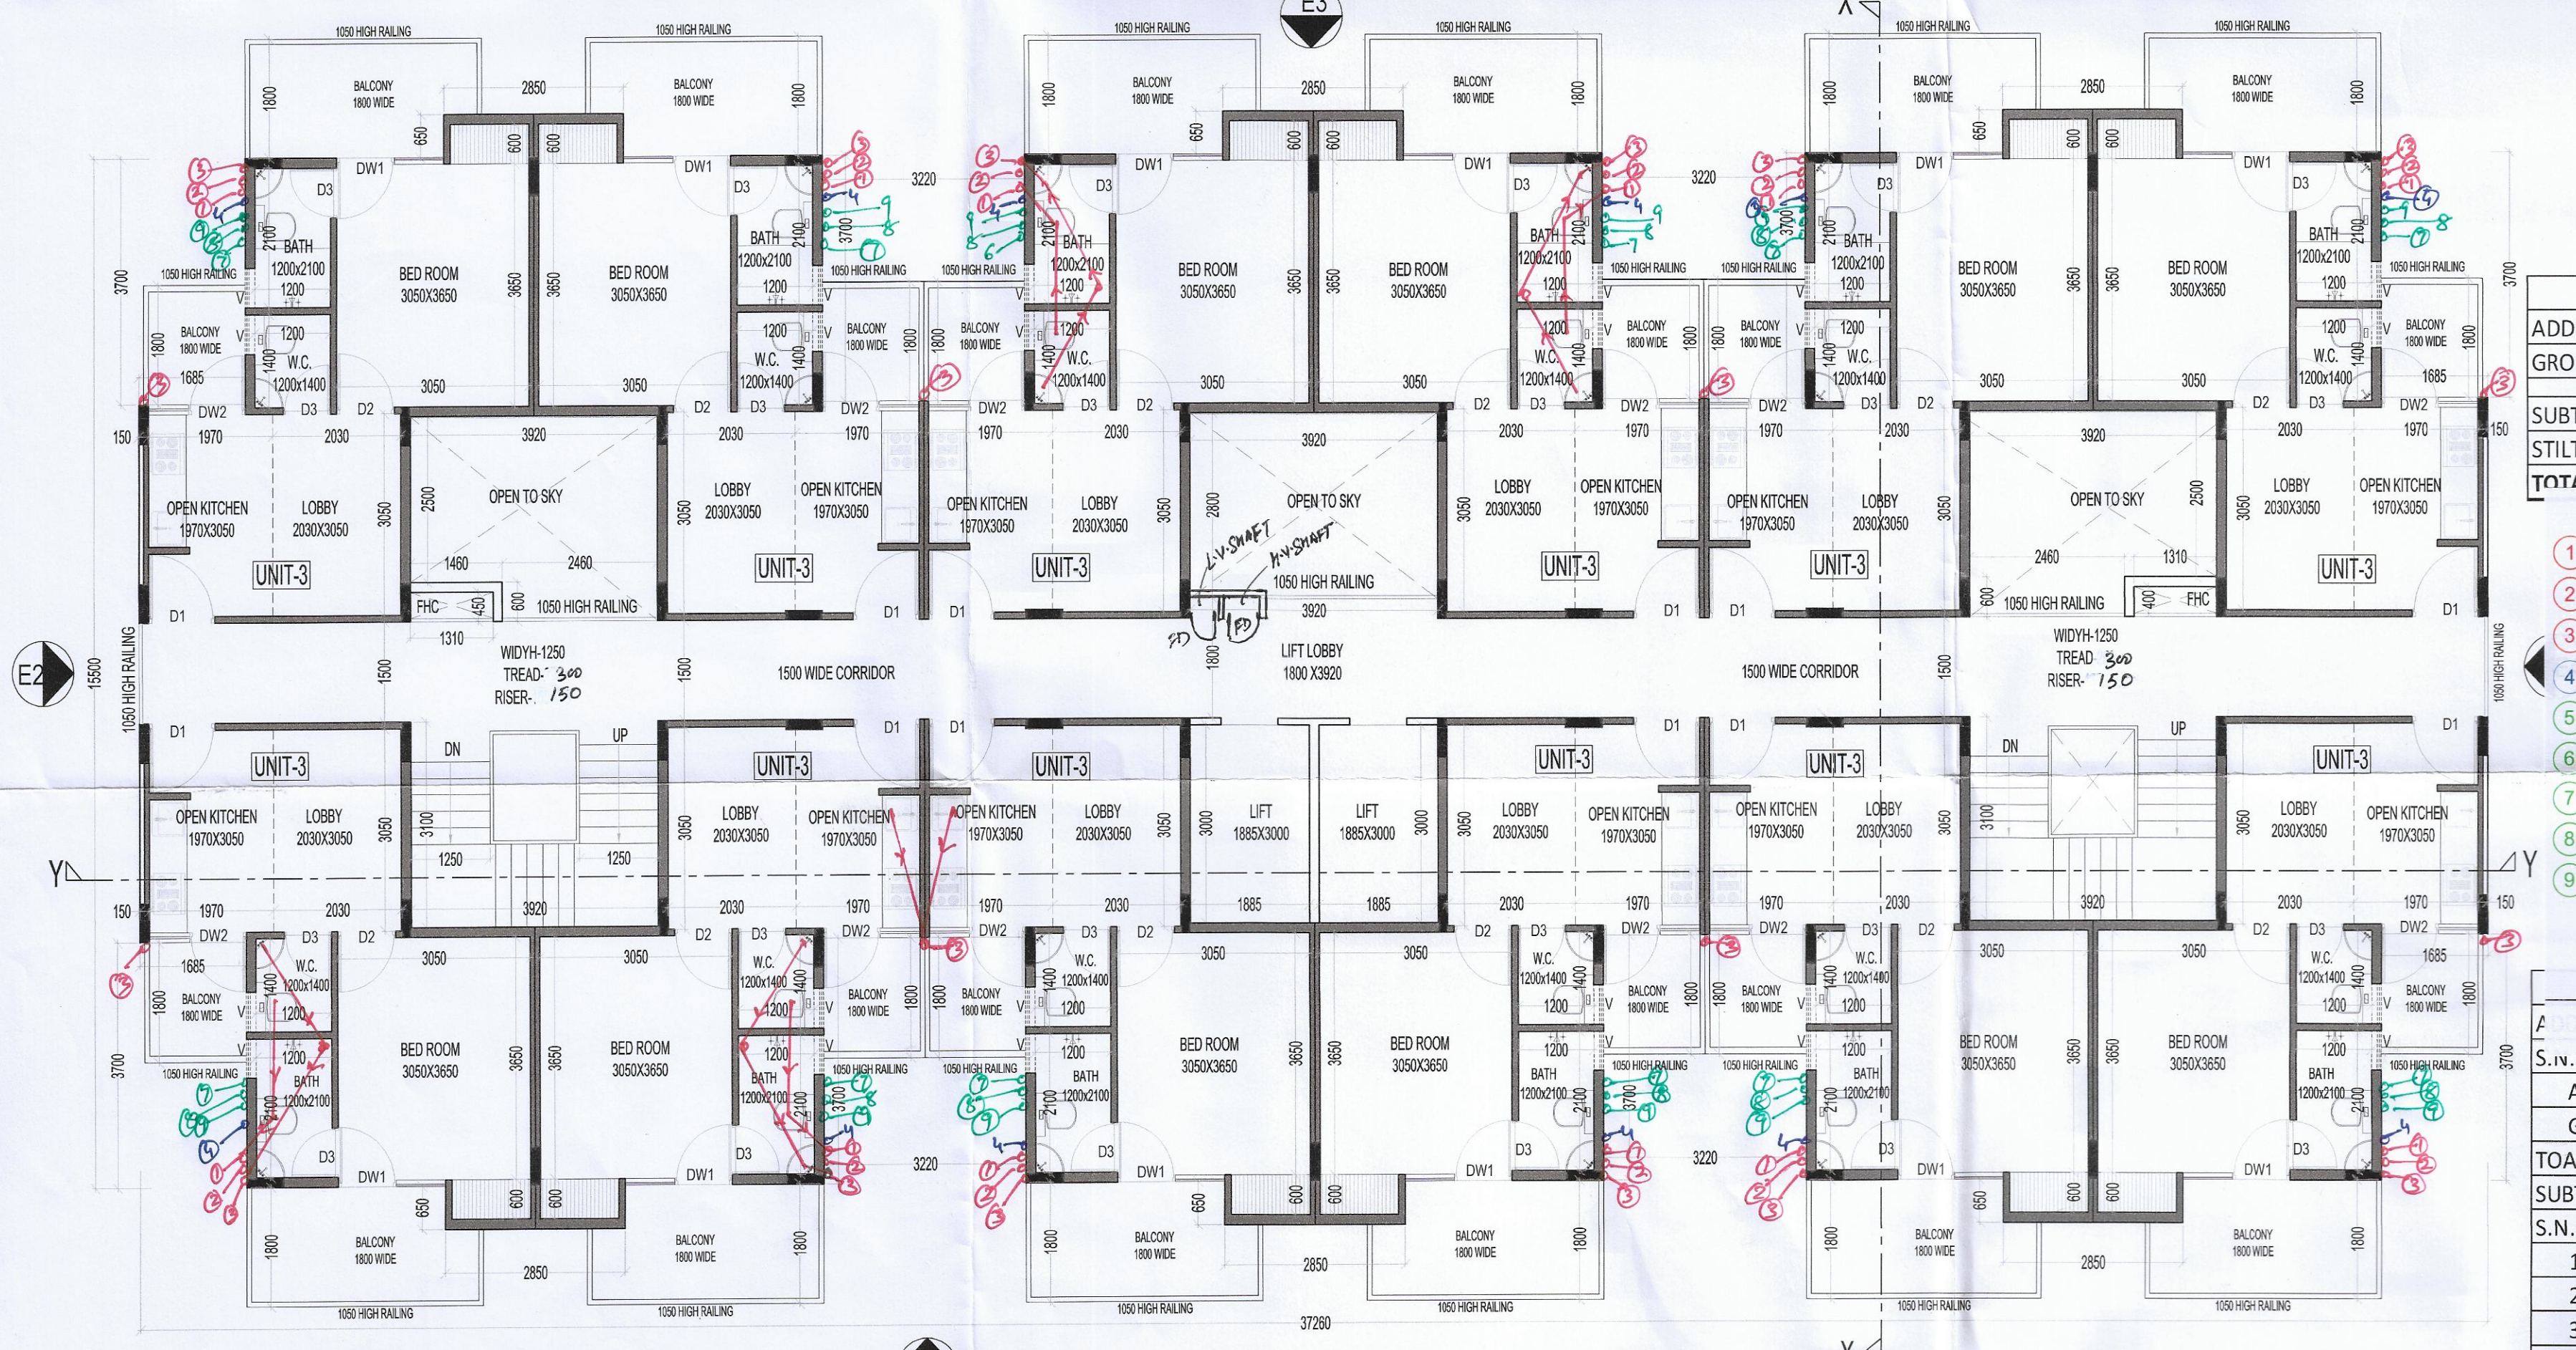

1ST TO 10TH FLOOR PLAN

**STILT FLOOR PARKING AREA (NON F.A.R.)**

ADDITIONS		
GROUND COVERAGE		482.523
SUBTRACTIONS		
STILT FLOOR F.A.R.		251.729
<b>TOTAL STILT PARKING (NON F.A.R.)</b>		<b>230.794</b>

- LEGEND**
- ① 1000 SUBSOIL PIPE H.C.I.P
  - ② 750 VENT PIPE H.C.I.P
  - ③ 1000 WASTE WATER PIPE H.C.I.P
  - ④ 1500 RAIN WATER PIPE UPVC
  - ⑤ 65 Ø DOMESTIC WATER SUPPLY RISER
  - ⑥ 50 Ø FLUSHING WATER SUPPLY RISER
  - ⑦ DOMESTIC WATER SUPPLY DN
  - ⑧ FLUSHING WATER SUPPLY DN
  - ⑨ HOT WATER SUPPLY DN

**STILT F.A.R.**

S.N.O.	NO.	PREFIX	LENGTH	BREATH	AREA
B	1	1	37.260	7.000	260.820
D	1	1	3.920	1.800	7.056
E	2	1	4.220	1.500	12.660
F	2	1	1.610	0.600	1.932
G	3	1	2.850	0.650	5.558
<b>TOTAL ADDITION</b>					<b>288.026</b>
<b>SUBTRACTIONS</b>					
S.N.O.	NO.	PREFIX	LENGTH	BREATH	AREA
1	2	1	1.685	3.700	12.469
2	2	1	3.220	3.700	23.828
<b>TOTAL SUBTRACTION</b>					<b>36.297</b>
<b>TOTAL STILT F.A.R.</b>					<b>251.729</b>

**TYP. 1ST TO 10TH FLOOR F.A.R.**

S.N.O.	NO.	PREFIX	LENGTH	BREATH	AREA
A	1	1	37.260	15.500	577.530
B	6	1	2.850	0.650	11.115
<b>TOTAL ADDITION</b>					<b>588.645</b>
<b>SUBTRACTIONS</b>					
S.N.O.	NO.	PREFIX <td>LENGTH <td>BREATH <td>AREA</td> </td></td>	LENGTH <td>BREATH <td>AREA</td> </td>	BREATH <td>AREA</td>	AREA
1	4	1	1.685	3.700	24.938
2	4	1	3.220	3.700	47.656
3	2	1	3.920	2.500	19.600
4	2	1	2.460	0.600	2.952
5	1	1	3.920	2.800	10.976
6	2	1	1.310	0.400	1.048
7	2	1	3.920	3.100	24.304
8	2	1	1.885	3.000	11.310
<b>TOTAL SUBTRACTION</b>					<b>142.784</b>
<b>TOTAL TYP. 1ST TO 10TH FLOOR F.A.R.</b>					<b>445.861</b>

**GROUND COVER**

S.N.O.	NO.	PREFIX	LENGTH	BREATH	AREA
A	1	1	37.260	15.500	577.530
G	6	1	2.850	0.650	11.115
<b>TOTAL ADDITION</b>					<b>588.645</b>
<b>SUBTRACTIONS</b>					
S.N.O.	NO.	PREFIX <td>LENGTH <td>BREATH <td>AREA</td> </td></td>	LENGTH <td>BREATH <td>AREA</td> </td>	BREATH <td>AREA</td>	AREA
1	4	1	1.685	3.700	24.938
2	4	1	3.220	3.700	47.656
3	2	1	3.920	2.500	19.600
4	2	1	2.460	0.600	2.952
5	1	1	3.920	2.800	10.976
<b>TOTAL SUBTRACTION</b>					<b>106.122</b>
<b>TOTAL GROUND COVERAGE</b>					<b>482.523</b>

**DOOR WINDOW SCHEDULE**

NAME	WIDTH	HEIGHT	CILL	LINTEL
FD	1050	2150	---	2150
DW1	1700	2450	900	2450
DW2	1535	2450	900	2450
D1	1050	2150	---	2150
D2	915	2150	---	2150
D3	750	2150	---	2150
V	600	2450	1500	2450

- NOTES:-**
- ALL DIMENSIONS IN MM.
  - ALL INTERNAL WALLS ARE 100MM RCC WALLS AND EXTERNAL WALLS ARE 150MM THICK RCC WALL.
  - LIFT SHALL BE WITH 100% POWER BACKUP.
  - ALL RAINWATER/FIRE RATED DOOR FOR ONE HOUR.
  - ALL LV AND HV SHAFTS HAVE A FIRE DOOR.

**PROJECT:-**  
REVISED BUILDING PLAN OF AFFORDABLE GROUP HOUSING COLONY FOR AN AREA MEASURING 9.475 ACRES (LICENCE NO. 75 OF 2019 DATED 23-07-2019) IN THE REVENUE ESTATE OF VILLAGE NUNA MAJRA SECTOR-37, BAHADURGARH, DISTT. JHAJJAR BEING DEVELOPED BY H. L. RESIDENCY (PROPRIETORSHIP FIRM) THROUGH PROP. SHAILAJA.

Checked by ARCHITECT ok for Public Health (Internal) & Fire (Internal) for work.  
**VIKAS AHLAWAT ARCHITECTS**  
ARCHITECTURE, INTERIORS, PLANNING  
Unit No. 303, Nara Centre, Suncity, Sector-54, Golf Course Road, Gurgaon  
G - 0124-4284293 M - 9-9899158486 Mail - ar.vikas.ahlawat@gmail.com

**OWNERS SIGNATURE:-** For HI RESIDENCY  
**ARCHITECT SIGNATURE:-** Ar. VIKAS AHLAWAT CAZ2013/0929

**DRAWING TITLE:-** TOWER 3 & 4 STILT & 1ST TO 10TH FLOOR  
**DATE:-** JAN.2020  
**SCALE:-** 1:80 (A1)

STP (HO) Member Secretary, BP&J  
CTP, Haryana cum-Chairman BP&C  
Deputy Director (T) O/o Directorate Fire Service Member B.P.P.  
NARINDER KUMAR AD (HO)