




TERRACE FLOOR PLAN

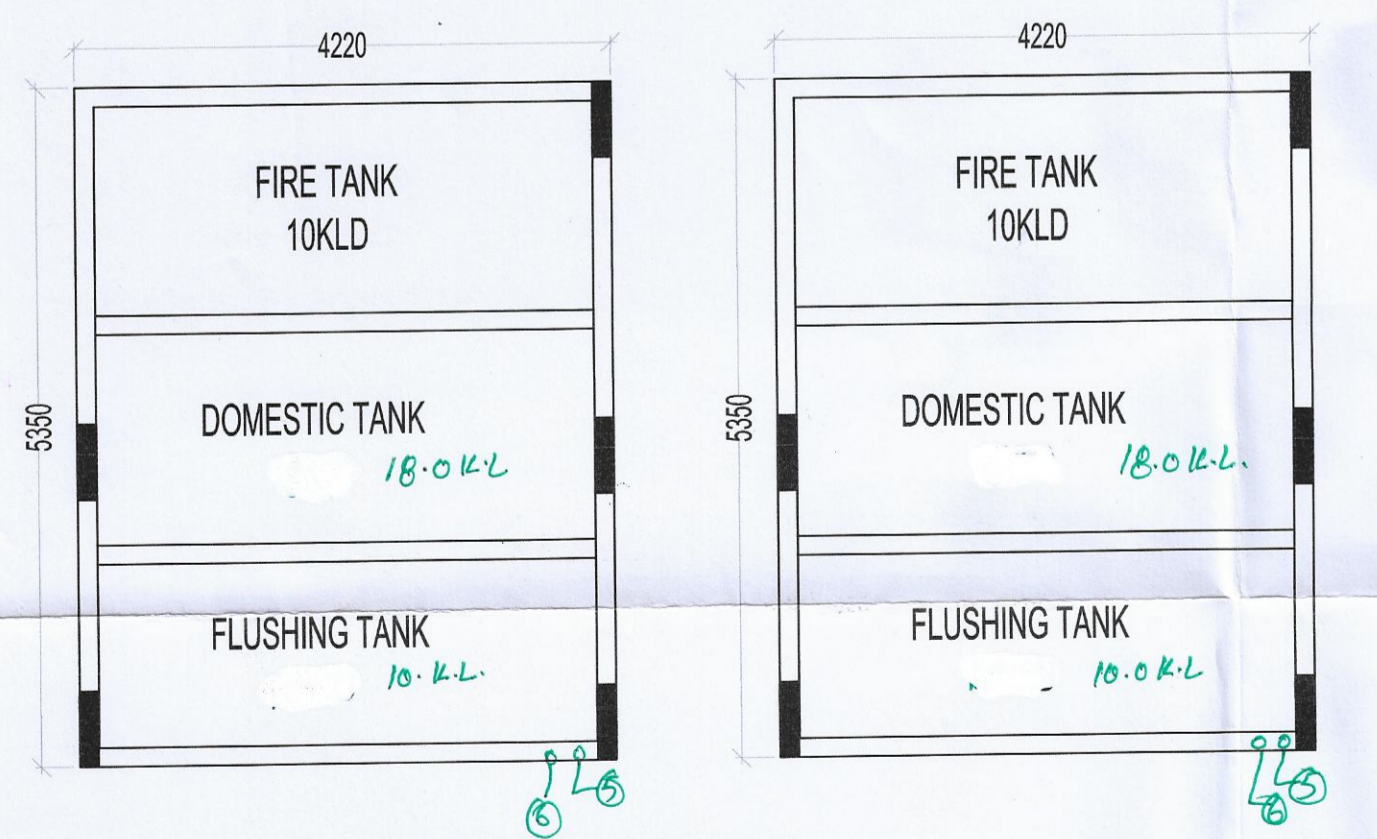


WATER TANK PLAN

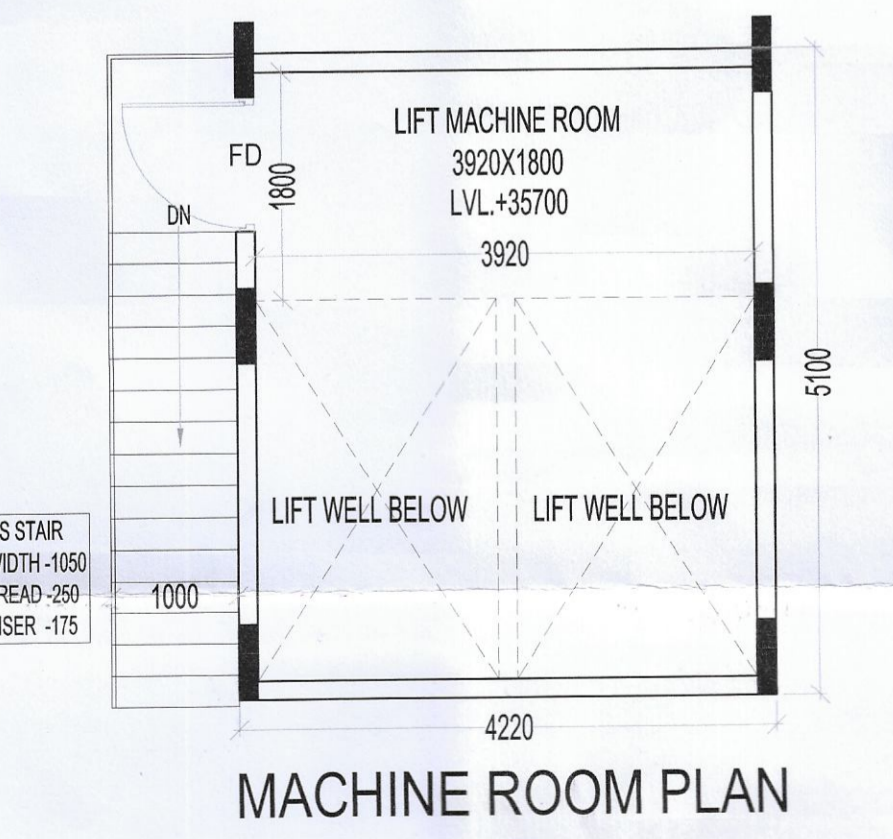

MACHINE ROOM PLAN

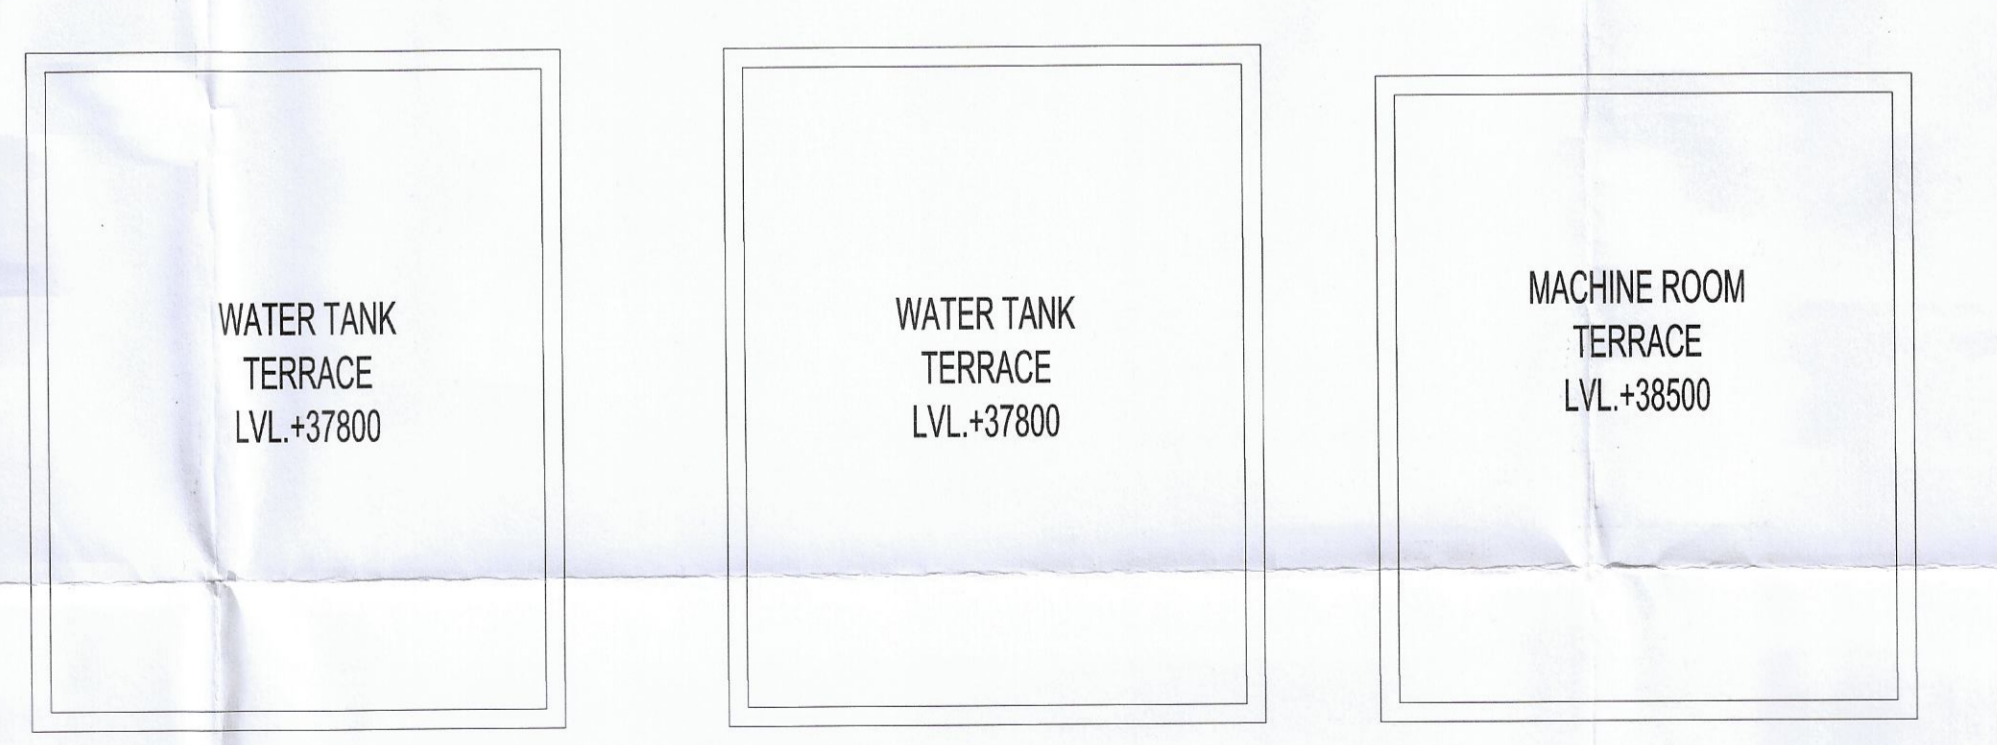

TOP TERRACE PLAN

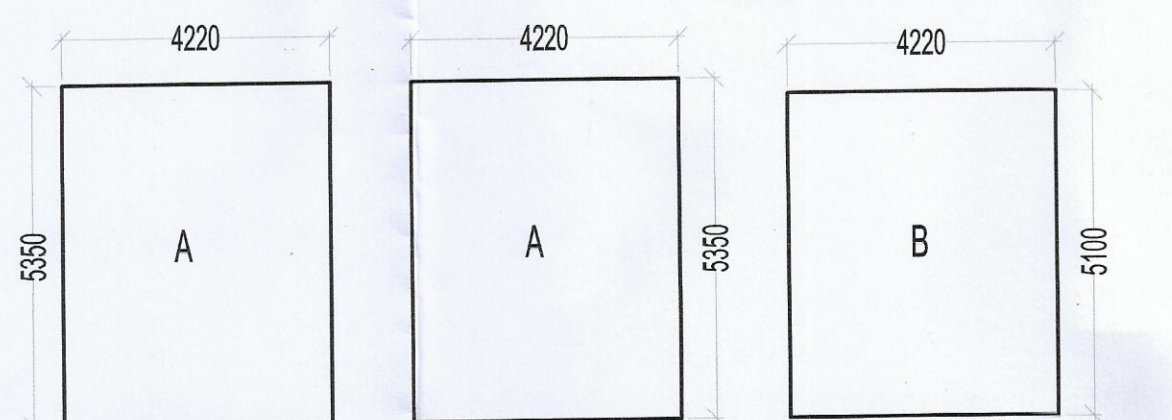

TOP TERRACE PLAN

| STAIR CASE AREA (NON F.A.R.) | | | | | |
|------------------------------|-----|--------|--------|--------|--------|
| ADDITIONS | | | | | |
| S.N.O. | NO. | PREFIX | LENGTH | BREATH | AREA |
| 7 | 2 | 1 | 3.920 | 3.100 | 24.304 |
| TOAL ADDITION | | | | | 24.304 |
| SUBTRACTIONS | | | | | |
| S.N.O. | NO. | PREFIX | LENGTH | BREATH | AREA |
| 1 | 0 | 0 | 0.000 | 0.000 | 0.000 |
| TOTAL SUBTRACTION | | | | | 0.000 |
| TOTAL STAIR CASE AREA | | | | | 24.304 |

| MUMTY MACHINE ROOM AREA (NON F.A.R.) | | | | | |
|--------------------------------------|-----|--------|--------|--------|--------|
| ADDITIONS | | | | | |
| S.N.O. | NO. | PREFIX | LENGTH | BREATH | AREA |
| A | 2 | 1 | 4.220 | 5.350 | 45.154 |
| B | 1 | 1 | 4.220 | 5.100 | 21.522 |
| TOTAL ADDITION | | | | | 66.676 |
| SUBTRACTIONS | | | | | |
| S.N.O. | NO. | PREFIX | LENGTH | BREATH | AREA |
| 1 | 0 | 0 | 0.000 | 0.000 | 0.000 |
| TOTAL SUBTRACTION | | | | | 0.000 |
| TOTAL MUMTY AREA | | | | | 66.676 |

| TOTAL F.A.R. | |
|--|-----------------|
| TOTAL F.A.R. ON STILT FLOOR | 251.729 |
| TOTAL F.A.R. ON FIRST TO 10TH FLOOR (445.861 X 10) | 4458.610 |
| TOTAL F.A.R. | 4710.339 |
| BUILT UP AREA | |
| TOTAL F.A.R. | 4710.339 |
| MACHINE ROOM AREA | 66.676 |
| STILT PARKING AREA | 230.795 |
| STAIR CASE AREA (24.304X10) | 243.040 |
| TOTAL BUILT UP AREA | 5250.849 |

Checked and found ok for Public Health (Internal) subject to comments in forward sheet to: SE/HC/.....

Deputy Director (T) O/o Directorate Fire Service Member B.P.C.

- LEGEND
- ① 1000 SUBSOIL PIPE H.C.I.P
 - ② 750 VENT PIPE H.C.I.P
 - ③ 1000 WASTE WATER PIPE H.C.I.P
 - ④ 1500 RAIN WATER PIPE UPVC
 - ⑤ 65 Ø DOMESTIC WATER SUPPLY RISER
 - ⑥ 50 Ø FLUSHING WATER SUPPLY RISER
 - ⑦ DOMESTIC WATER SUPPLY DN
 - ⑧ FLUSHING WATER SUPPLY DN
 - ⑨ HOT WATER SUPPLY DN

DOOR WINDOW SCHEDULE

| NAME | WIDTH | HEIGHT | CILL | LINTEL |
|------|-------|--------|------|--------|
| FD | 1050 | 2150 | --- | 2150 |
| DW1 | 1700 | 2450 | 900 | 2450 |
| DW2 | 1535 | 2450 | 900 | 2450 |
| D1 | 1050 | 2150 | --- | 2150 |
| D2 | 915 | 2150 | --- | 2150 |
| D3 | 750 | 2150 | --- | 2150 |
| V | 600 | 2450 | 1500 | 2450 |

- NOTES:-
- ALL DIMENSIONS IN MM.
 - ALL INTERNAL WALLS ARE 100MM RCC WALLS AND EXTERNAL WALLS ARE 150MM THICK RCC WALL.
 - LIFT SHALL BE WITH 100% POWER BACKUP.

PROJECT: REVISED BUILDING PLAN OF AFFORDABLE GROUP HOUSING COLONY FOR AN AREA MEASURING 9.475 ACRES (LICENCE NO. 75 OF 2019 DATED 23-07-2019) IN THE REVENUE ESTATE OF VILLAGE NUNA MAJRA SECTOR-37, BAHADURGARH, DISTT. JHAJJAR BEING DEVELOPED BY H. L. RESIDENCY (PROPRIETORSHIP FIRM) THROUGH PROP. SHAILAJA.

ARCHITECT:- VIKAS AHLAWAT ARCHITECTS ARCHITECTURE , INTERIORS , PLANNING

OWNERS SIGNATURE:- For HL RESIDENCY
 ARCHITECT SIGNATURE:- VIKAS AHLAWAT

DRAWING TITLE: TOWER 3 & 4 TERRACE FLOOR

DATE:- JAN 2020
 SCALE:- 1:60 (A1)
 SHEET NO. A-T3&4-102