


SERVICE FLOOR PLAN (TOWER-G)

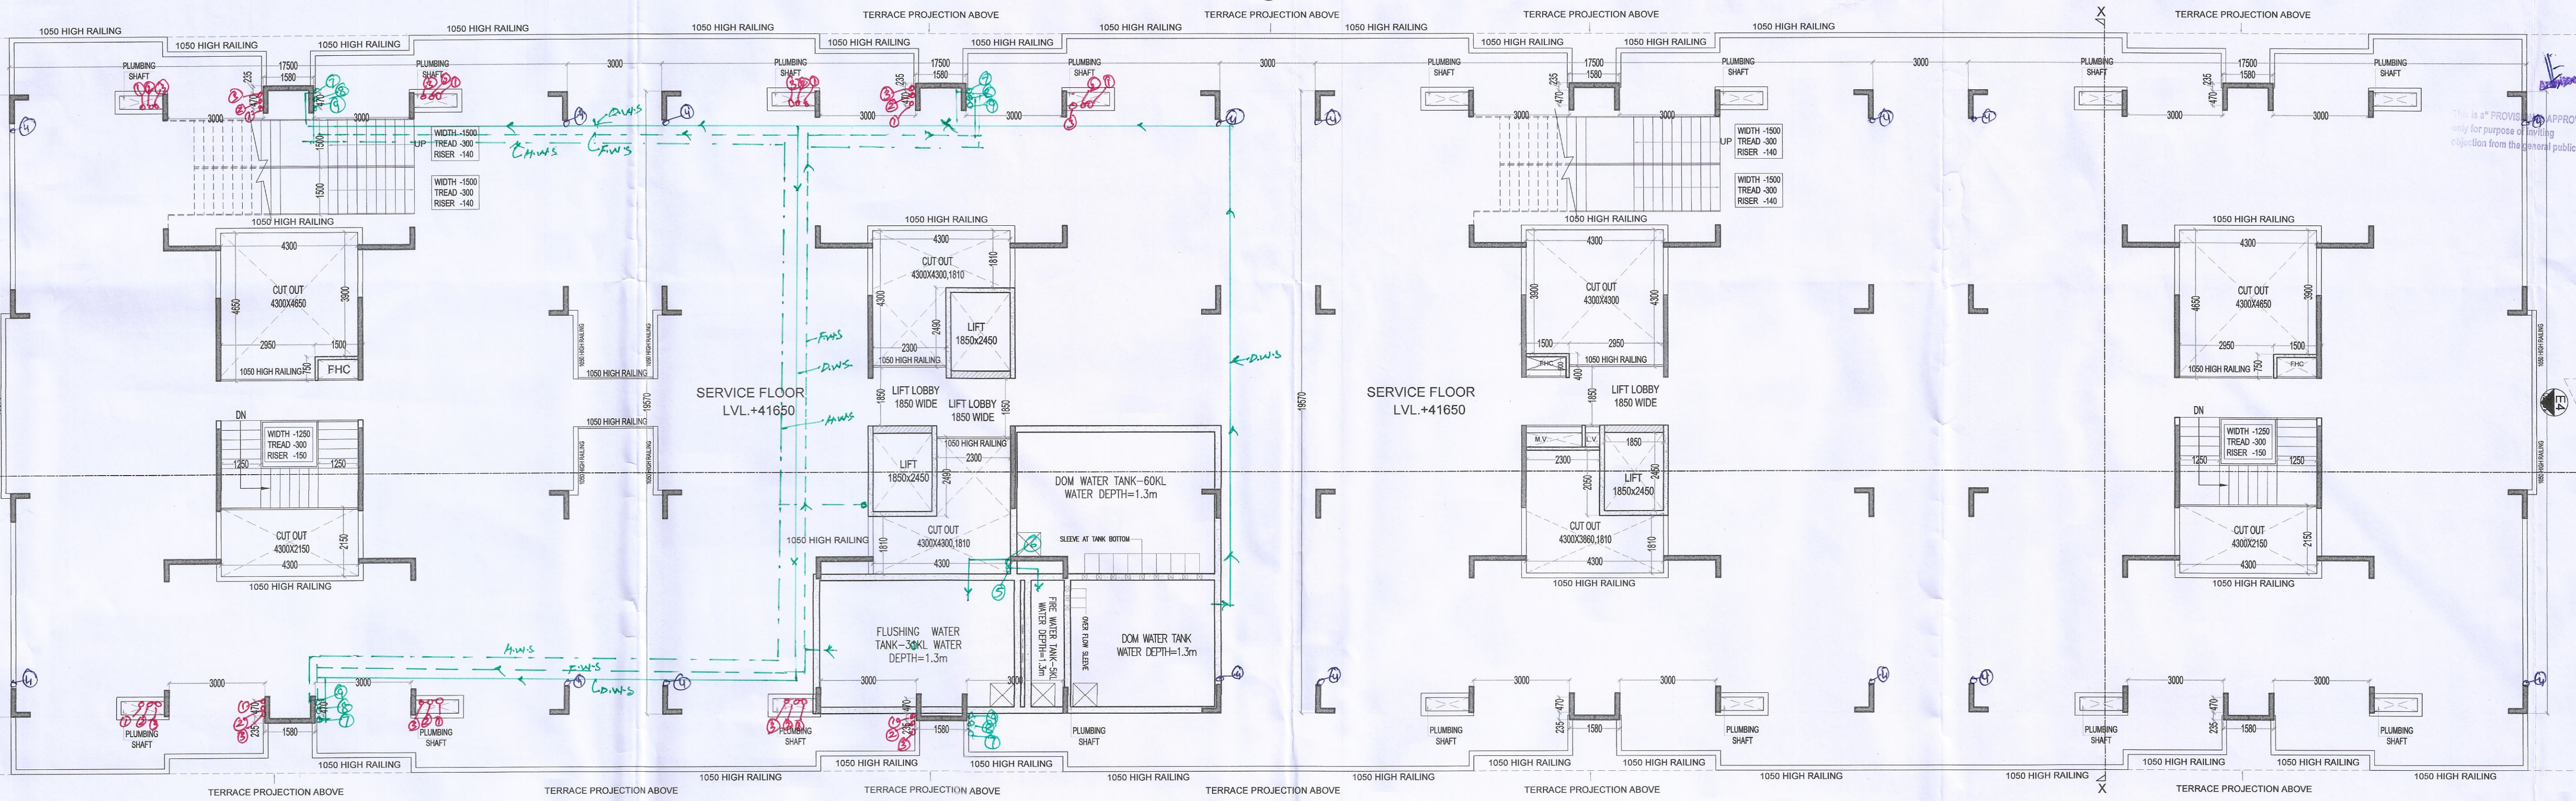

SERVICE FLOOR (NON F.A.R.)					
S.N.O.	NO.	PREFIX	LENGTH	BREATH	AREA
ADDITIONS					
GROUND COVERAGE					1585.150
TOTAL SERVICE FLOOR AREA (NON F.A.R.)					1585.150
TOTAL F.A.R. ON STILT FLOOR					77.029
TOTAL F.A.R. ON FIRST TO 13TH FLOOR (1131.013X 13)					14703.169
TOTAL F.A.R.					14780.198
BUILT UP AREA					
TOTAL F.A.R.					14780.198
SERVICE FLOOR AREA					1585.150
STILT PARKING AREA					1508.122
STAIR CASE AREA (34.40 X13)					447.200
TOTAL BUILT UP AREA					18320.670
STAIR CASE AREA (NON F.A.R.)					
ADDITIONS					
S.N.O.	NO.	PREFIX	LENGTH	BREATH	AREA
8	2	1	4.300	4.000	34.400
TOTAL ADDITION					34.400
SUBTRACTIONS					
S.N.O.	NO.	PREFIX	LENGTH	BREATH	AREA
1	0	0	0.000	0.000	0.000
TOTAL SUBTRACTION					0.000
TOTAL STAIR CASE AREA					34.400

DOOR WINDOW SCHEDULE				
NAME	WIDTH	HEIGHT	CILL	LINTEL
FD	1050	2150	---	2150
DW1	3000	2450	900	2450
DW2	2710	2450	900	2450
DW3	1400	2450	1050	2450
D1	1050	2150	---	2150
D2	915	2150	---	2150
D3	750	2150	---	2150
W1	1200	2450	900	2450
W2	1000	2450	900	2450
V	600	2450	1500	2450

LEGEND	
1	1000 SUB SOIL PIPE UPVC
2	750 VENT PIPE UPVC
3	1000 WASTE WATER PIPE UPVC
4	1000 R.W.P
5	DOMESTIC WATER PIPE UPVC
6	FLUSHING WATER SUPPLY DN
7	DOMESTIC WATER SUPPLY DN
8	FLUSHING WATER SUPPLY UP
9	HOT WATER SUPPLY

- NOTES:
- ALL DIMENSIONS IN MM.
 - ALL INTERNAL WALLS ARE 100MM BLOCK WORK AND EXTERNAL WALLS ARE 150MM THICK RCC WALL.
 - LIFT SHALL BE WITH 100% POWER BACKUP.
 - SCOOTER PARKING PROVIDED AT STILT (0.8X2.5)
 - ALL TOILETS ARE MECHANICALLY VENTILATED.

PROJECT: ADDITIONAL PROPOSED/REVISED BUILDING PLAN OF AFFORDABLE GROUP HOUSING COLONY FOR AN AREA MEASURING 11.36388 ACRES (LICENCE NO.75 OF 2019 DATED 23.07.2019 & 31 OF 2021 DATED 30.06.2021) AFTER MIGRATION OF AN AREA MEASURING 9.6861 ACRES INTO AFFORDABLE PLOTTED COLONY - UNDER DDJAY AND AREA MEASURING 0.11876 ACRES DONATED TO GRAM PANCHAYAT, IN SECTOR-37, BAHADURGARH, DISTRICT JHAJJAR BEING DEVELOPED BY HL RESIDENCY (PROPRIETORSHIP FIRM) THROUGH PROP. SHAILAJA.

Checked and found ok for Public Health (Internal Service only) ARCHITECT'S SIGNATURE IN CONCORDANCE WITH R.C.E.H.C. No. 19/2019
VIKAS AHLAWAT ARCHITECTS
 ARCHITECTURE, INTERIORS, PLANNING
 Additional Certified by
 HSBP, Ferozkheda

OWNERS SIGNATURE:	ARCHITECT SIGNATURE:
DRAWING TITLE: TOWER G SERVICE, TERRACE FLOOR PLANS & AREA CALCULATION	
DATE:- SEPT.2021	SHEET NO. T-G-102
SCALE:- 1:100 (A1)	

TERRACE (TOWER-G)

