


1ST FLOOR PLAN (TOWER-H)

GROUND COVERAGE, SERVICE FLOOR & STILT FLOOR F.A.R. AREA DIAGRAM (TOWER-H)

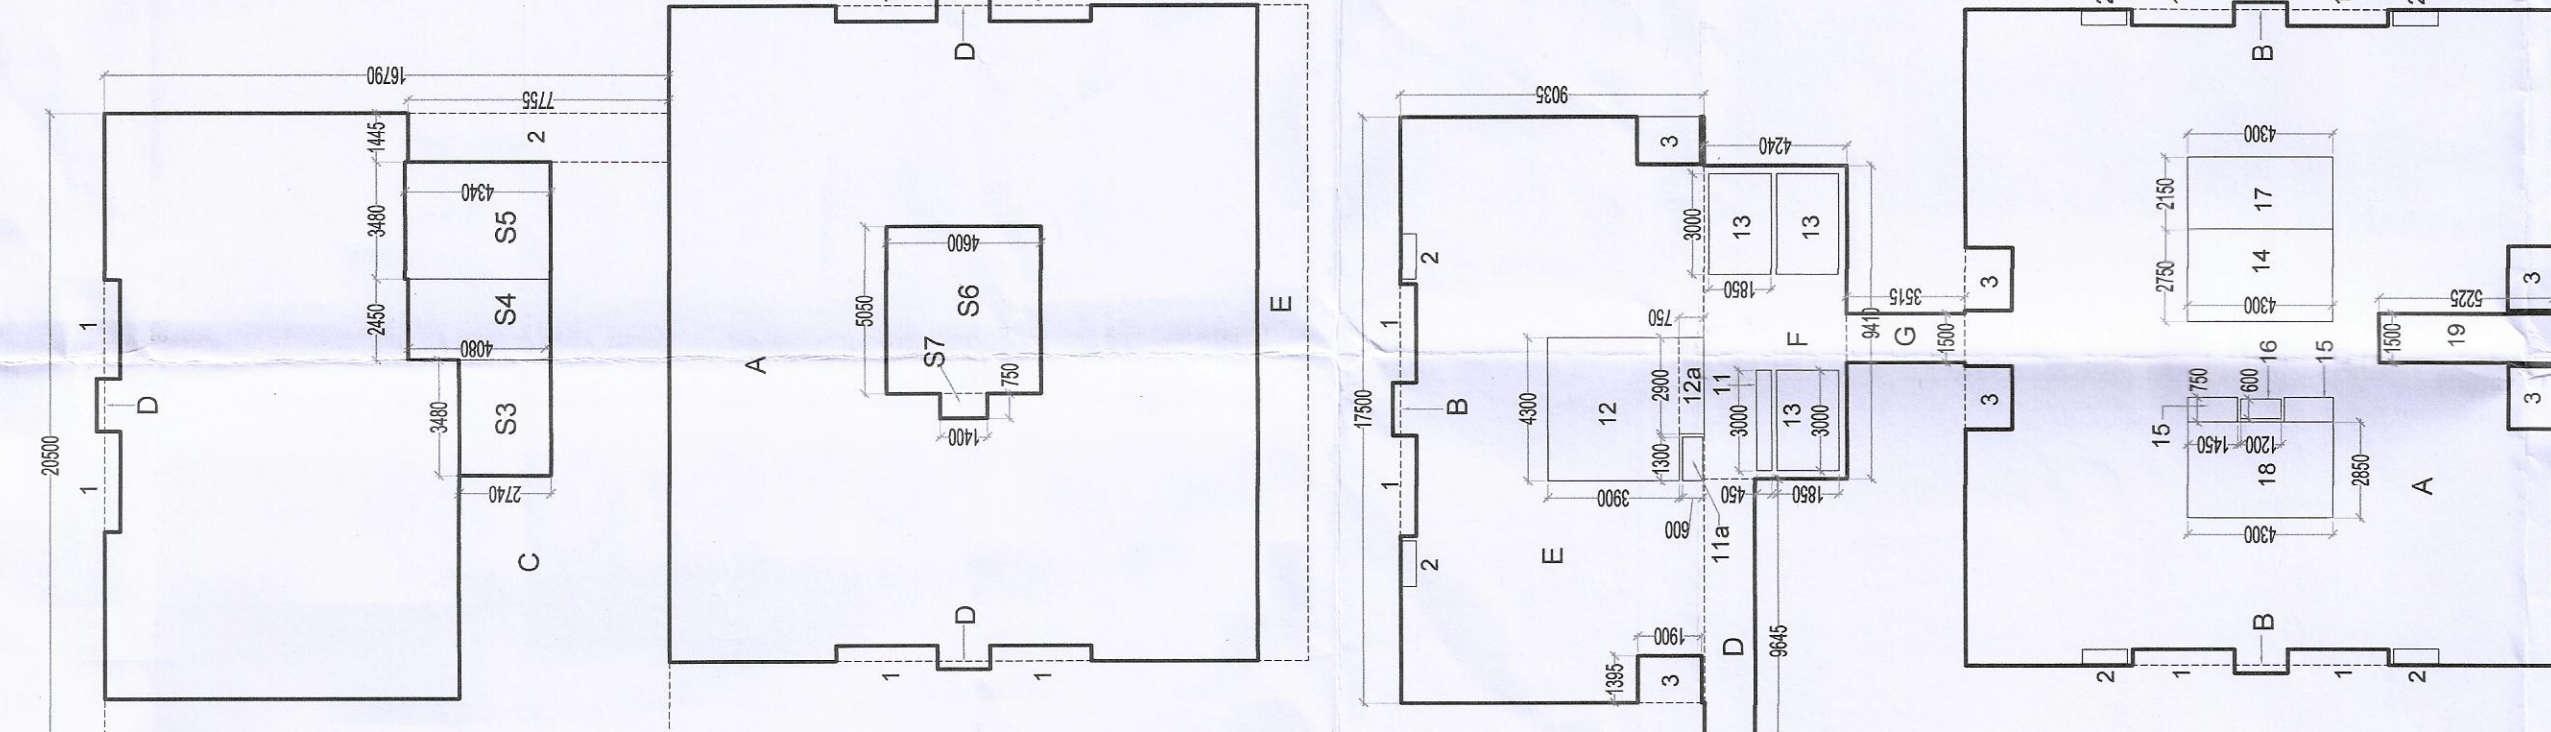


1ST FLOOR F.A.R. AREA DIAGRAM (TOWER-H)

COMMUNITY AREA DIAGRAM


COMMUNITY AREA		
ADDITIONS	NO.	AREA
A1	1	12,520
A2	1	1,500
TOTAL ADDITION		14,020
SUBTRACTIONS	NO.	AREA
B	1	1,500
C	1	1,500
D	1	1,500
E	1	1,500
F	1	1,500
G	1	1,500
TOTAL SUBTRACTION		6,000
TOTAL COMMUNITY AREA		22,020

STILT FLOOR F.A.R.		
ADDITIONS	NO.	AREA
A1	1	1,500
A2	1	1,500
TOTAL ADDITION		30,000
SUBTRACTIONS	NO.	AREA
B	1	1,500
C	1	1,500
D	1	1,500
TOTAL SUBTRACTION		30,000
TOTAL STILT FLOOR F.A.R.		0


GROUND COVERAGE		
ADDITIONS	NO.	AREA
A	1	1,500
B	1	1,500
C	1	1,500
TOTAL ADDITION		30,000
SUBTRACTIONS	NO.	AREA
B	1	1,500
C	1	1,500
D	1	1,500
TOTAL SUBTRACTION		30,000
TOTAL GROUND COVERAGE		0

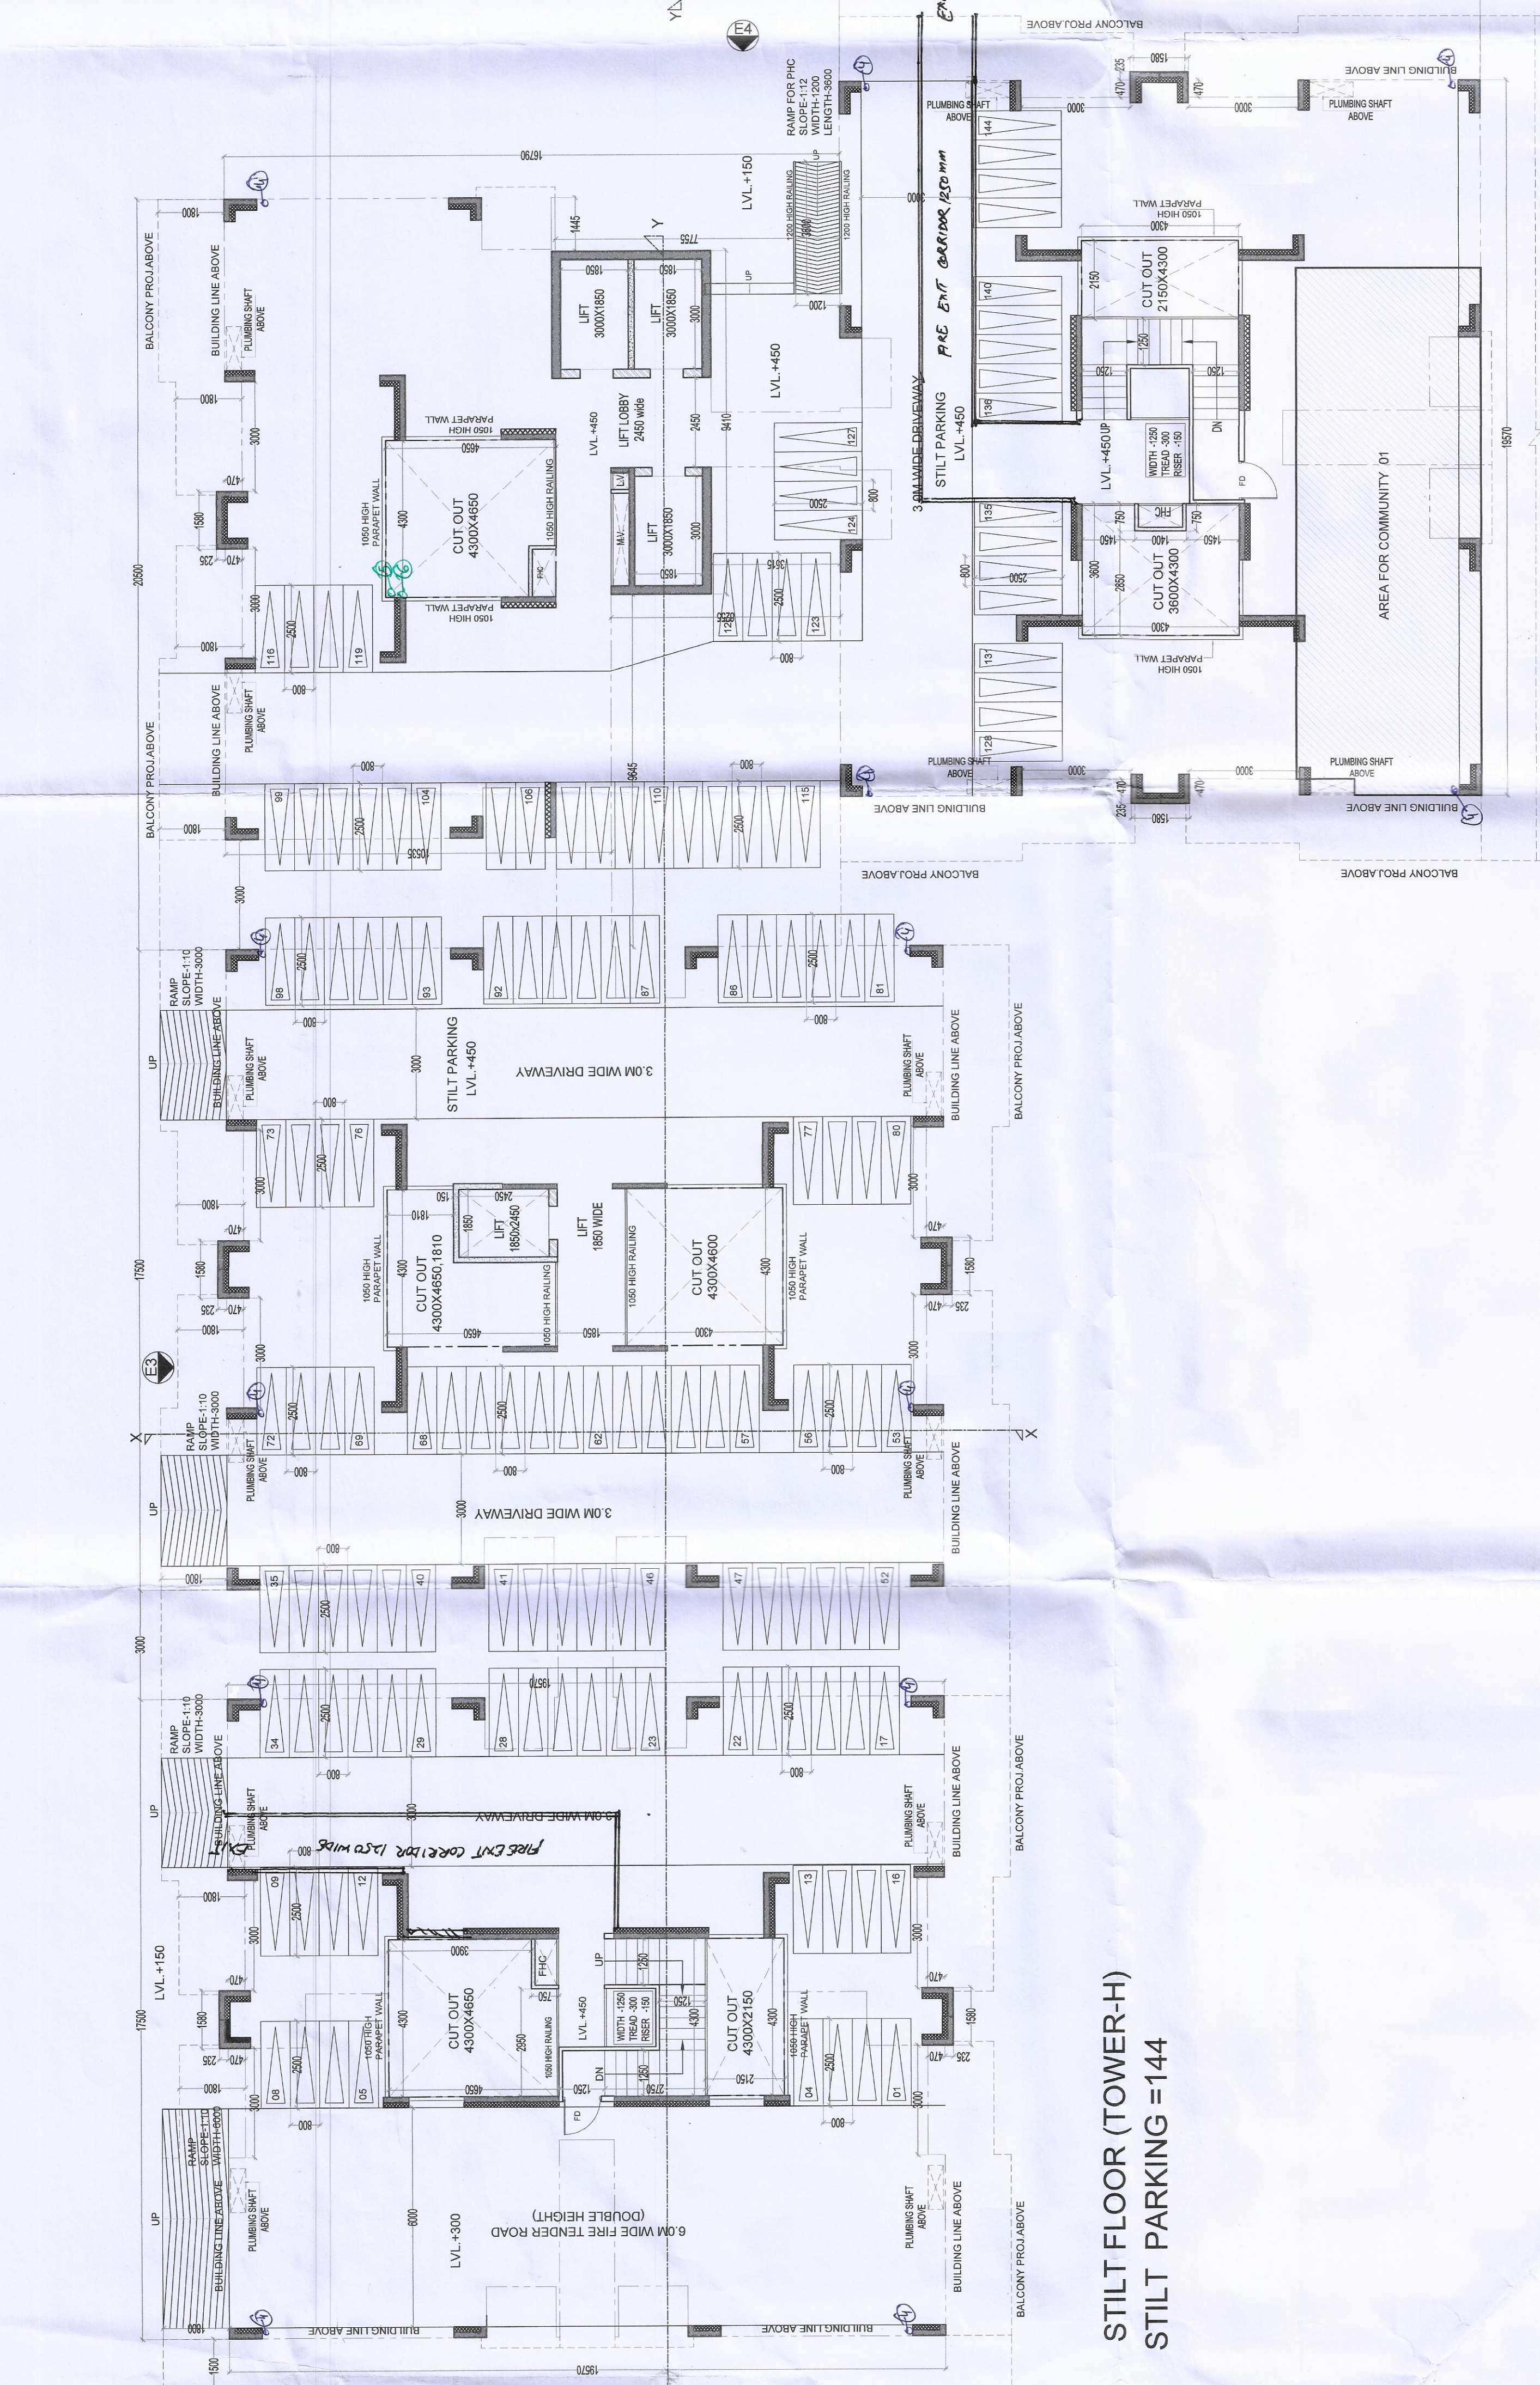

STILT FLOOR (TOWER-H)
STILT PARKING = 144

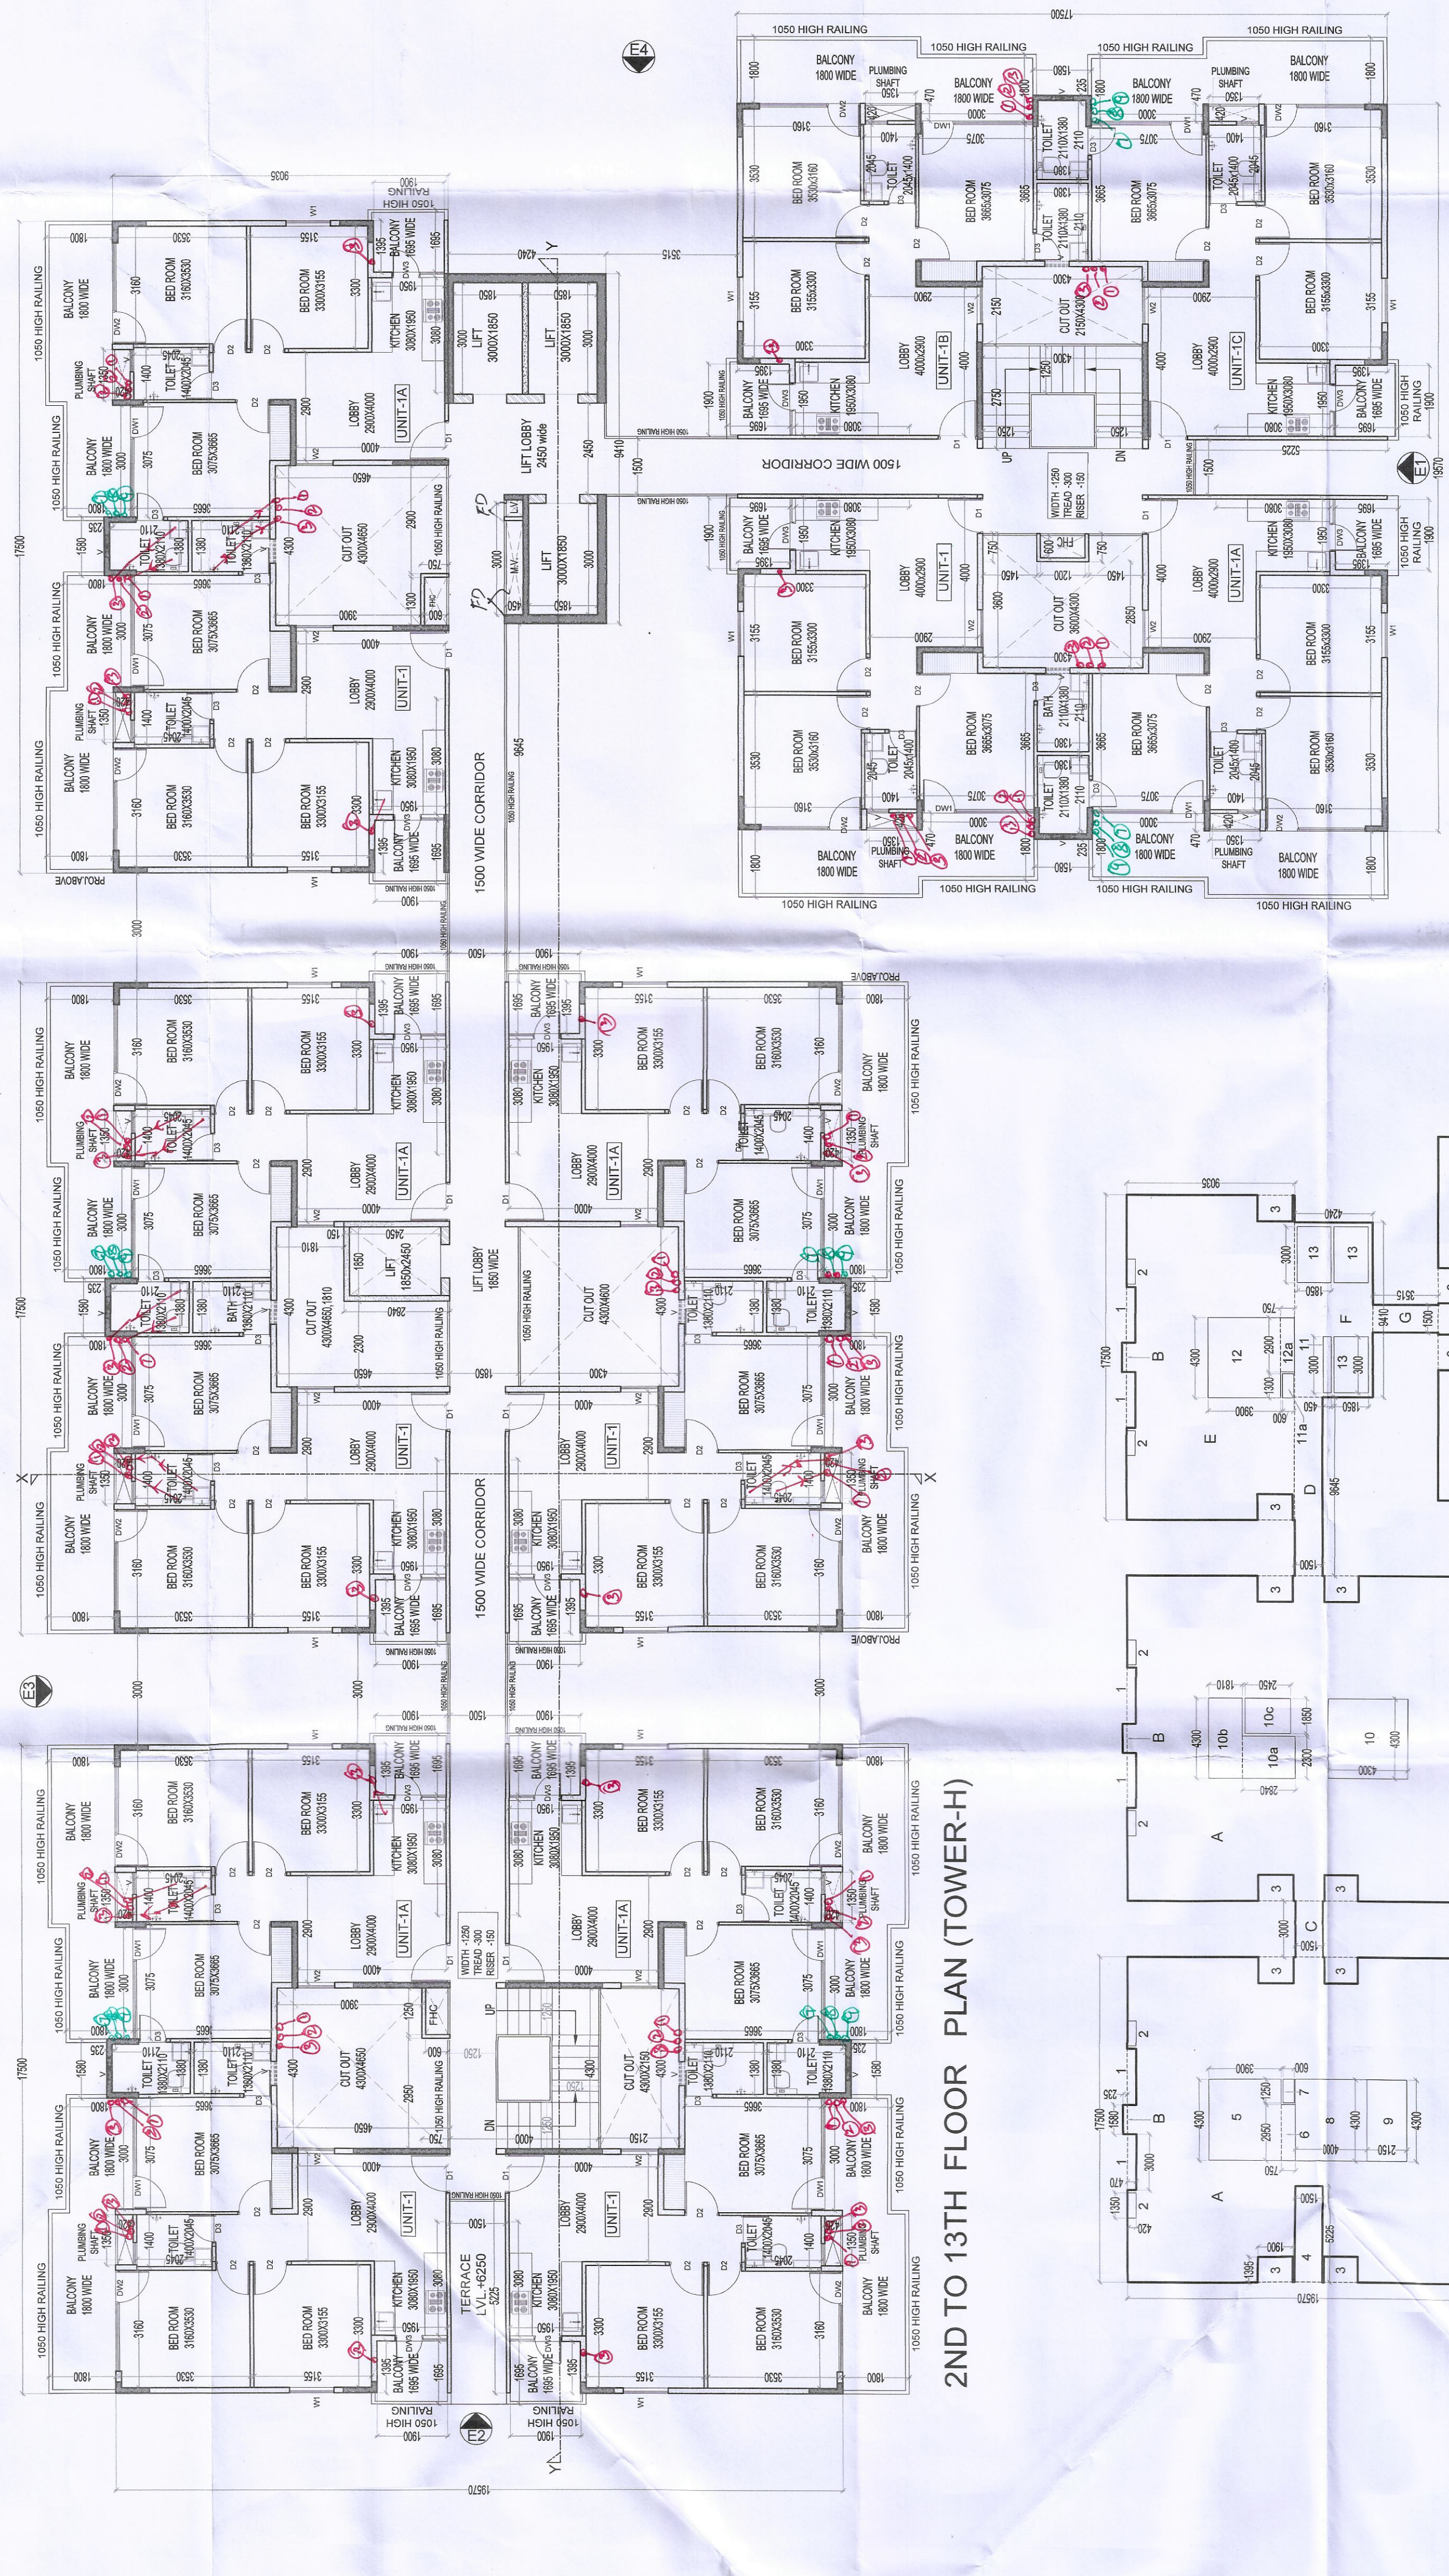

2ND TO 13TH FLOOR PLAN (TOWER-H)

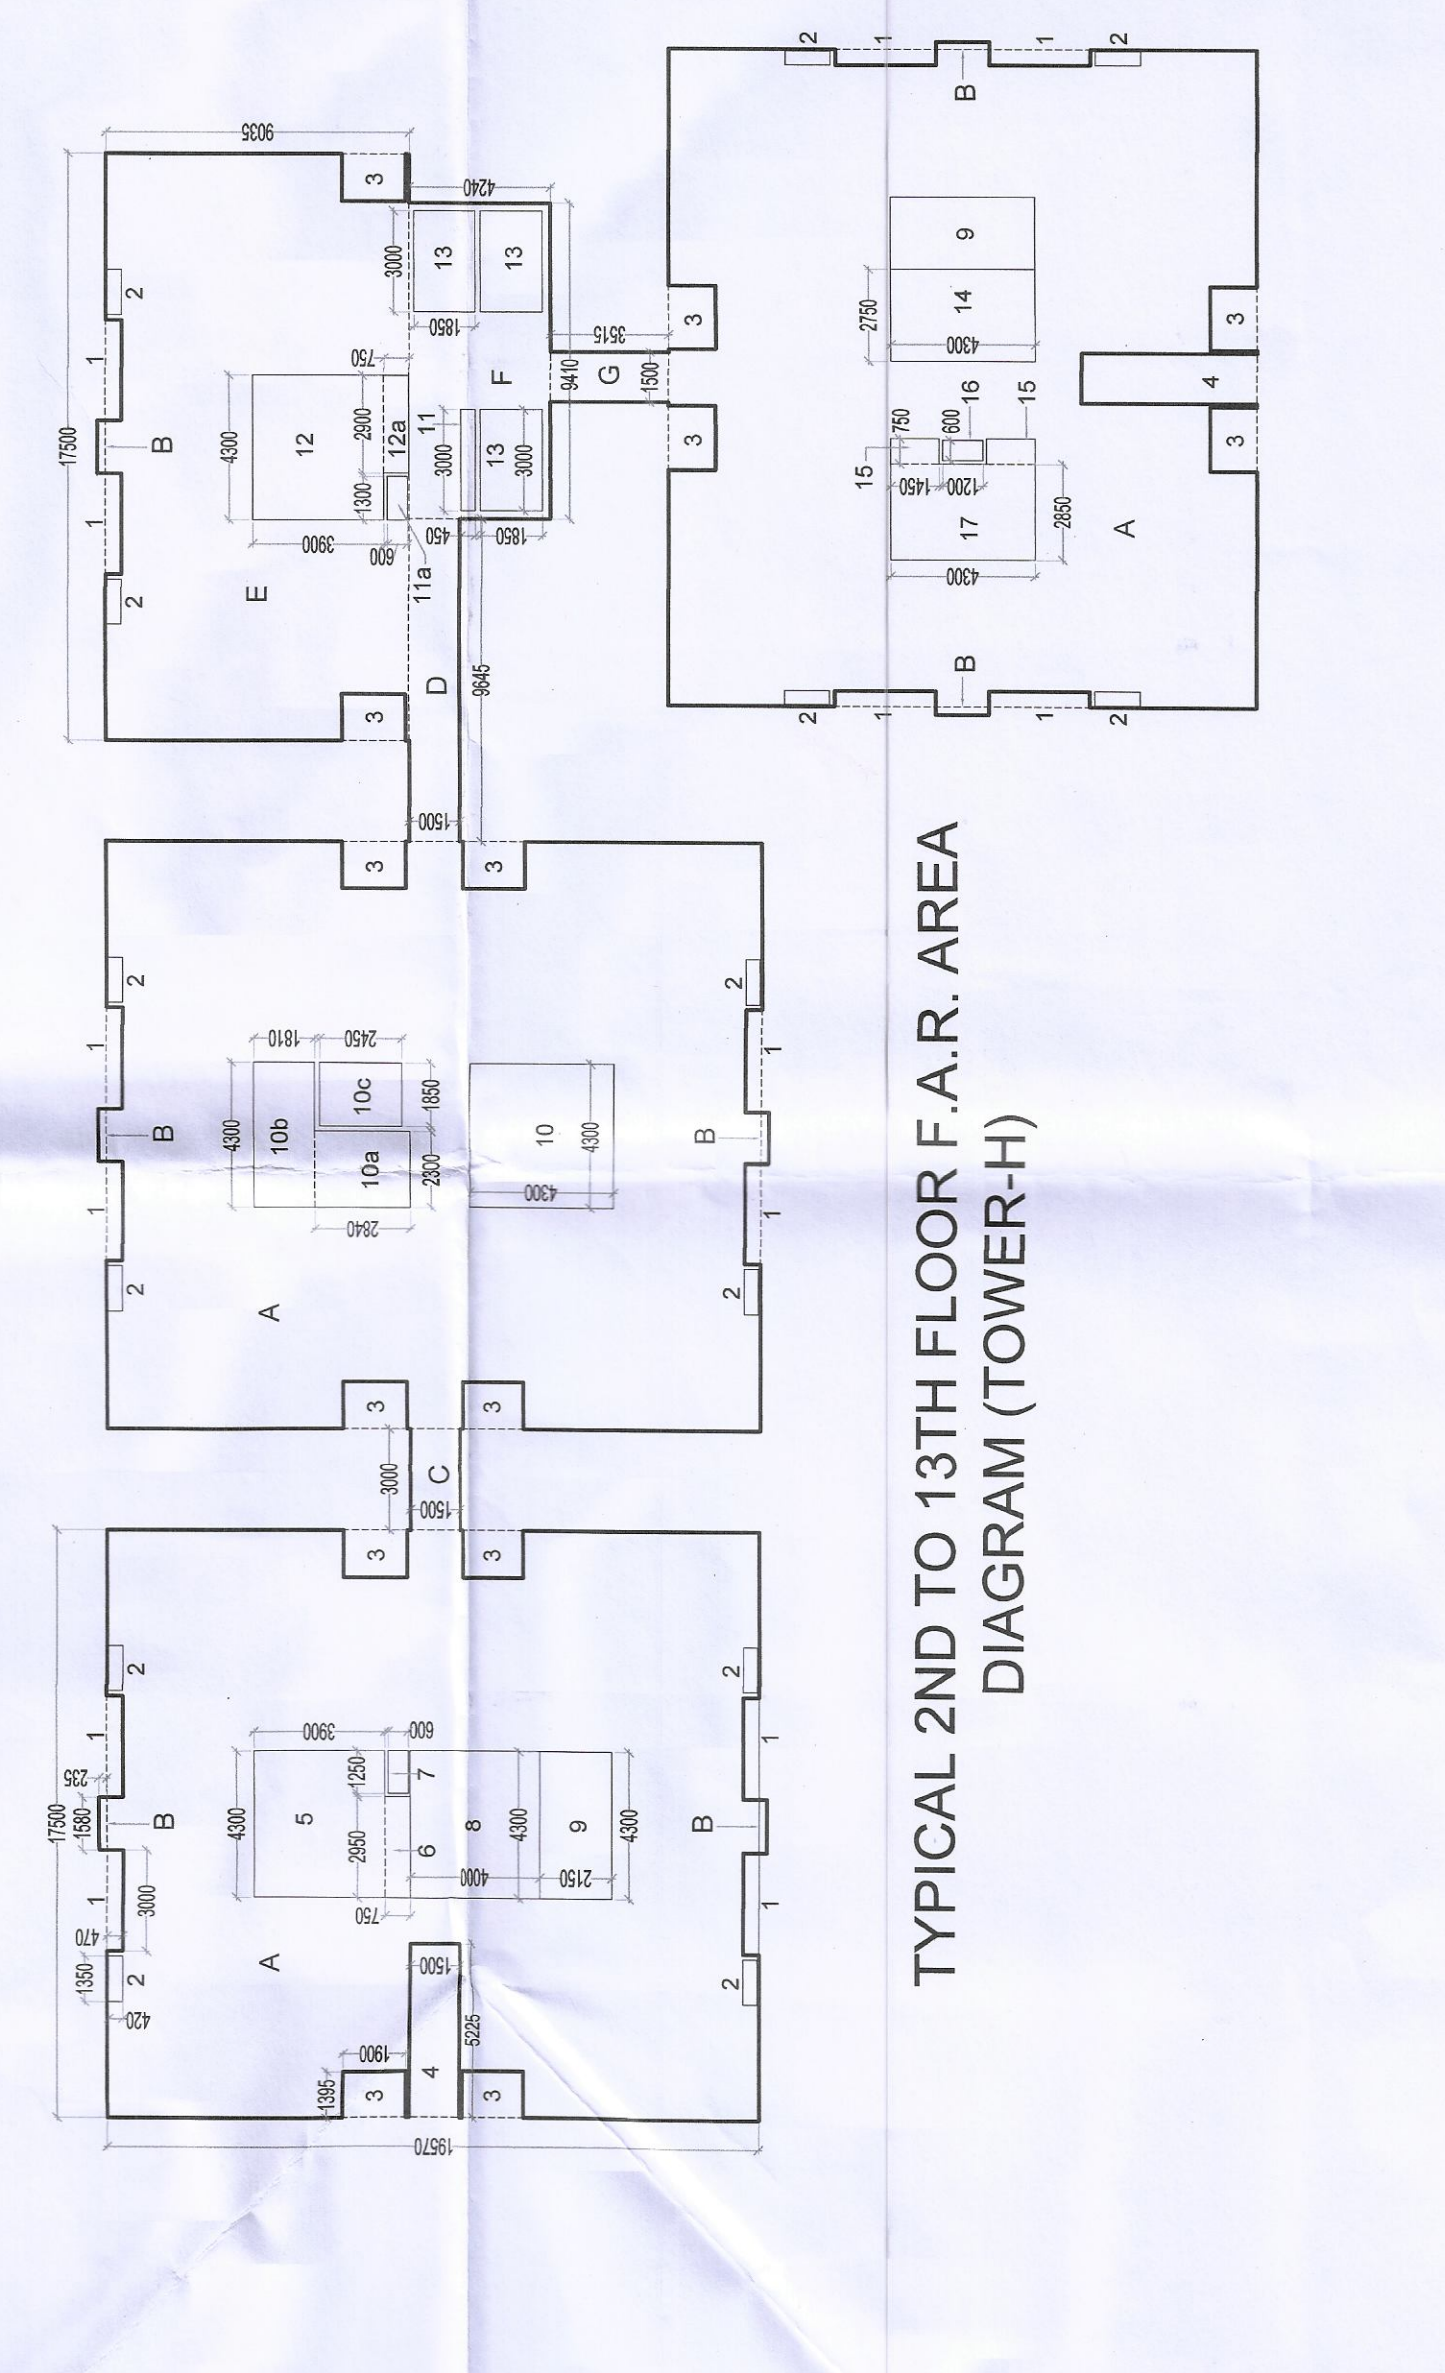

TYPICAL 2ND TO 13TH FLOOR F.A.R. AREA DIAGRAM (TOWER-H)

DOOR WINDOW SCHEDULE

NAME	WIDTH	HEIGHT	UNIT
FD	1050	2150	2150
FW	3000	2450	2450
DK	1400	2450	2450
D1	1050	2150	2150
D2	1050	2150	2150
D3	750	2150	2150
WT	1200	2450	2450
W	800	2450	2450

1. ALL DIMENSIONAL WORK AND EXTERNAL WALLS ARE 100MM THICK RCC WALL.
2. ALL INTERNAL WALLS ARE 100MM THICK RCC WALL.
3. LIFT SHALL BE WITH 100% POWER BACK UP.
4. ALL TOILETS ARE MECHANICALLY VENTILATED.
5. ALL TOILETS ARE MECHANICALLY VENTILATED.
6. ALL TOILETS ARE MECHANICALLY VENTILATED.

PROJECT: **ADDITIONAL PROPOSED/REVISED BUILDING PLAN OF AFFORDABLE GROUP HOUSING COLONY FOR AN AREA MEASURING 11.36388 ACRES (LICENCE NO. 75 OF 2019 DATED 23.07.2019 & 31 OF 2021 DATED 30.06.2021) AFTER MIGRATION OF AN AREA MEASURING 9.6861 ACRES INTO AFFORDABLE PLOTTED COLONY - UNDER DJAY AND AREA MEASURING 0.11876 ACRES DONATED TO GRAMPANCHAYAT, IN SECTOR-37, BAHADURGARH, DISTRICT JHAJIAR BEING DEVELOPED BY HL RESIDENCY (PROPRIETORSHIP FIRM) THROUGH PROP. SHALAJA.**

ARCHITECT: **YIKAS AHLAWAT ARCHITECTS**
ARCHITECTURE, INTERIORS, PLANNING
140/143, New Tera, Sector 37, Bahadurgarh, Distt. Jhajjar, Haryana
O-0124-4286933 M- 9899184968 Email - an.veera.ahlawat@gmail.com

OWNERS SIGNATURE: _____
ARCHITECT SIGNATURE: _____

DRAWING TITLE: **TOWER H**
STILT, 1ST, 2ND TO 13TH FLOOR PLANS & AREA CALCULATION

DATE: **SEPT 2021**

SCALE: **1:100 (AO)**

SHEET NO. **TH-101**