



1ST FLOOR PLAN (TOWER-F)

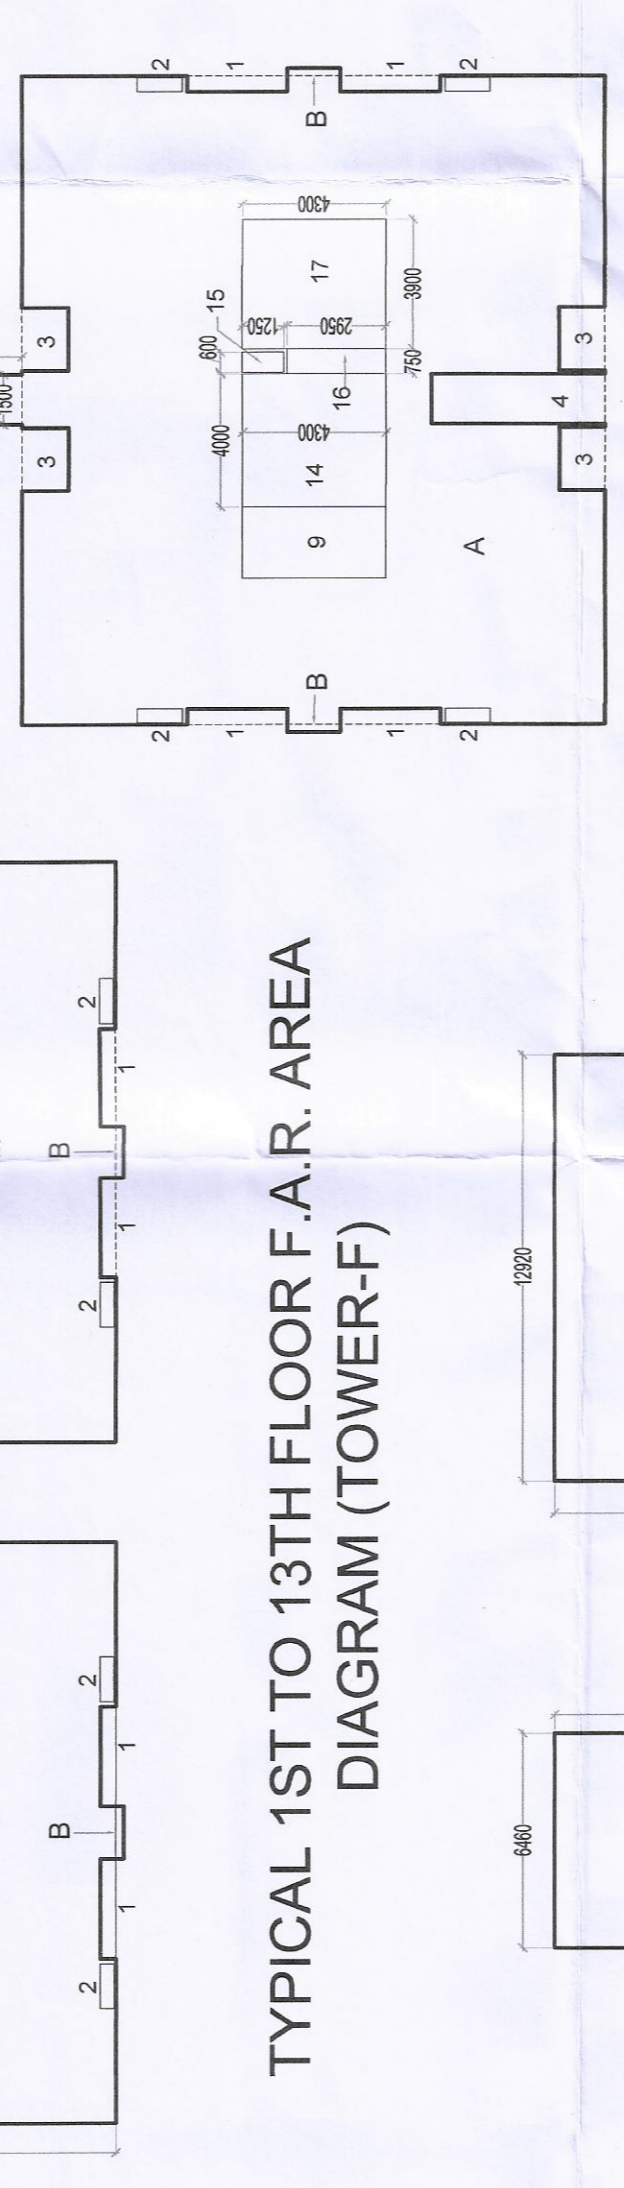

TYPICAL 1ST TO 13TH FLOOR F.A.R. AREA DIAGRAM (TOWER-F)

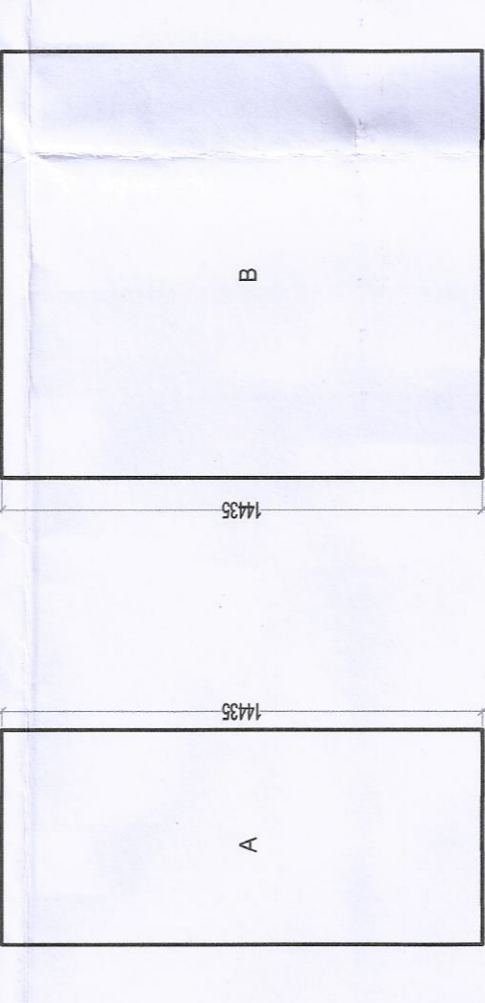

CREACH AREA DIAGRAM


CREACH AREA			
ADDITIONS	S.N.O. NO.	PREFX LENGTH	BREATH AREA
A	1	6.40	14.435
B	1	12.92	14.435
<b>TOTAL ADDITION</b>			<b>28.870</b>
SUBTRACTIONS	S.N.O. NO.	PREFX LENGTH	BREATH AREA
C	1	0.00	0.00
<b>TOTAL SUBTRACTION</b>			<b>0.00</b>
<b>TOTAL CREACH AREA</b>			<b>28.870</b>

1ST TO 13TH FLOOR F.A.R.			
ADDITIONS	S.N.O. NO.	PREFX LENGTH	BREATH AREA
A	1	17.500	19.520
B	1	1.500	0.235
C	1	3.000	1.500
D	1	9.645	1.500
E	1	17.500	158.113
F	1	1.500	0.235
G	1	1.500	0.235
<b>TOTAL ADDITION</b>			<b>182.278</b>
SUBTRACTIONS	S.N.O. NO.	PREFX LENGTH	BREATH AREA
H	1	3.000	0.470
I	1	1.500	0.235
J	1	1.500	0.235
K	1	1.500	0.235
<b>TOTAL SUBTRACTION</b>			<b>16.340</b>
<b>TOTAL 1ST TO 13TH FLOOR F.A.R.</b>			<b>165.938</b>

STILT FLOOR PARKING AREA (NON F.A.R.)			
ADDITIONS	S.N.O. NO.	PREFX LENGTH	BREATH AREA
A	1	1.400	0.500
B	1	1.400	0.500
C	1	1.400	0.500
<b>TOTAL ADDITION</b>			<b>140.000</b>
SUBTRACTIONS	S.N.O. NO.	PREFX LENGTH	BREATH AREA
A	1	0.000	0.000
B	1	0.000	0.000
C	1	0.000	0.000
<b>TOTAL SUBTRACTION</b>			<b>0.000</b>
<b>TOTAL STILT FLOOR PARKING AREA (NON F.A.R.)</b>			<b>140.000</b>

STILT FLOOR F.A.R.			
ADDITIONS	S.N.O. NO.	PREFX LENGTH	BREATH AREA
A	1	1.400	0.500
B	1	1.400	0.500
C	1	1.400	0.500
<b>TOTAL ADDITION</b>			<b>140.000</b>
SUBTRACTIONS	S.N.O. NO.	PREFX LENGTH	BREATH AREA
A	1	0.000	0.000
B	1	0.000	0.000
C	1	0.000	0.000
<b>TOTAL SUBTRACTION</b>			<b>0.000</b>
<b>TOTAL STILT FLOOR F.A.R.</b>			<b>140.000</b>

GROUND COVERAGE			
ADDITIONS	S.N.O. NO.	PREFX LENGTH	BREATH AREA
A	1	17.000	19.520
B	1	1.500	0.235
C	1	3.000	1.500
D	1	9.645	1.500
E	1	17.500	158.113
F	1	1.500	0.235
G	1	1.500	0.235
H	1	1.500	0.235
<b>TOTAL ADDITION</b>			<b>140.000</b>
SUBTRACTIONS	S.N.O. NO.	PREFX LENGTH	BREATH AREA
A	1	0.000	0.000
B	1	0.000	0.000
C	1	0.000	0.000
<b>TOTAL SUBTRACTION</b>			<b>0.000</b>
<b>TOTAL GROUND COVERAGE</b>			<b>140.000</b>

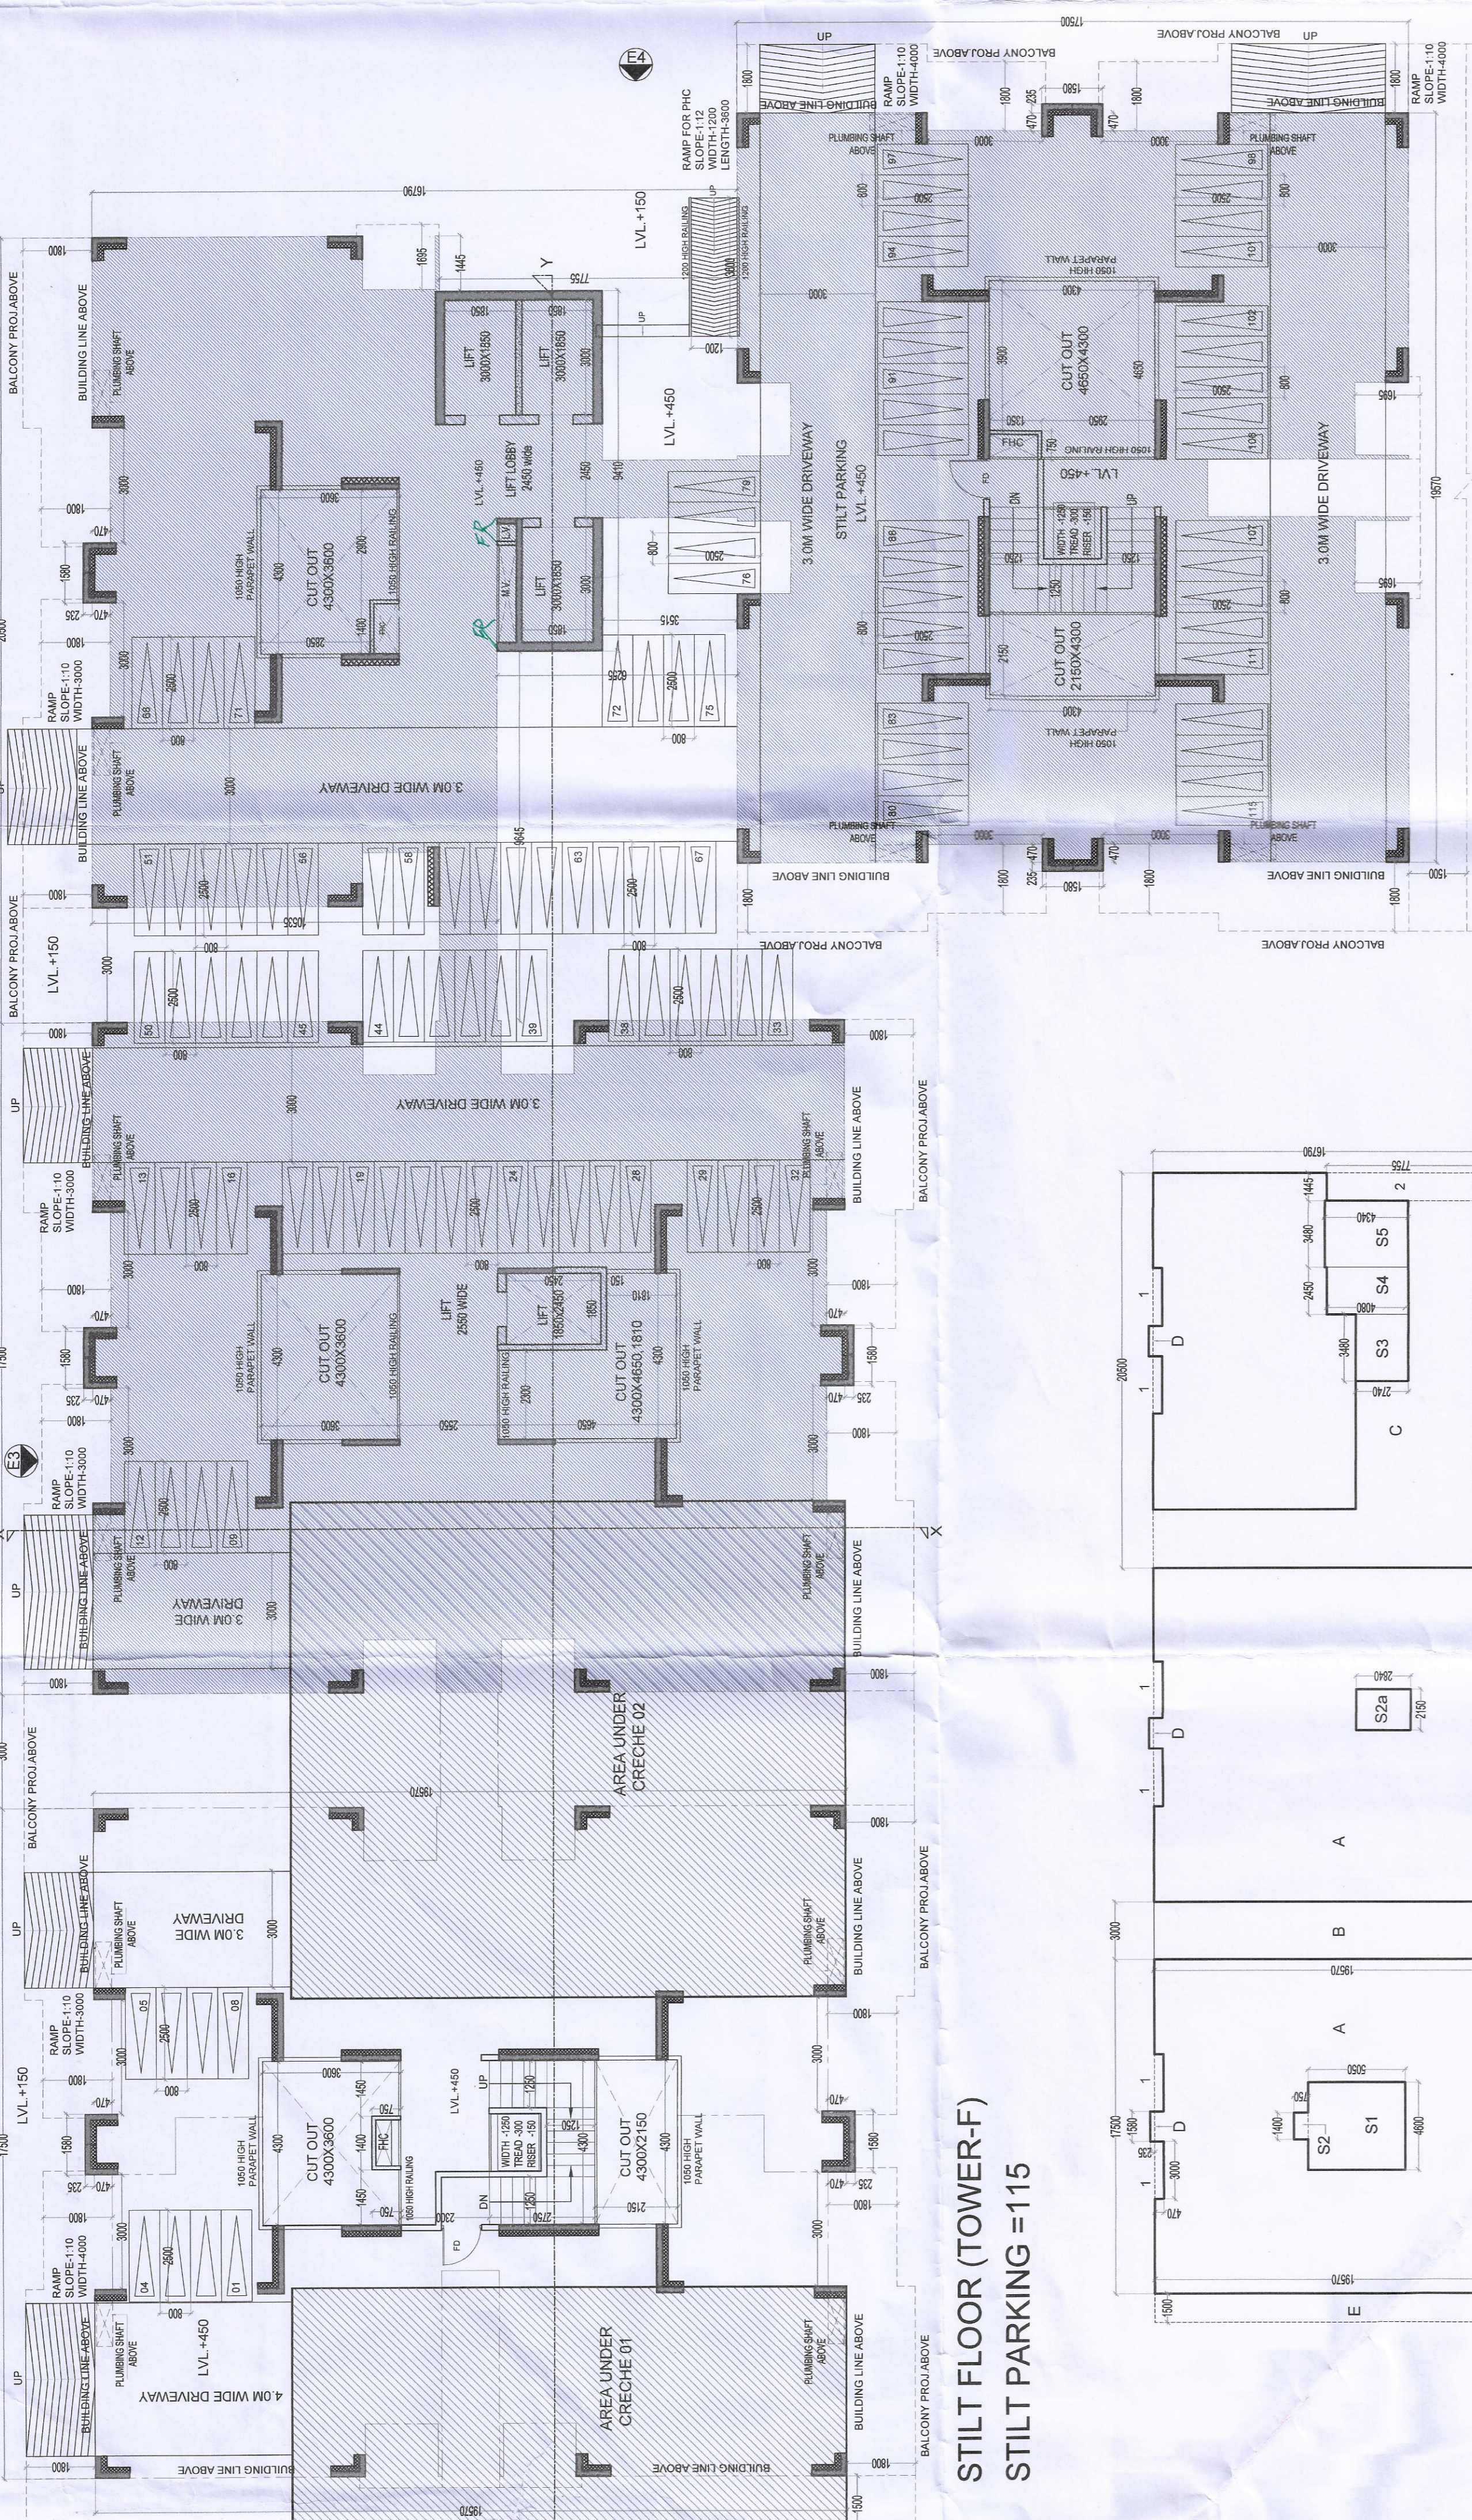

STILT FLOOR (TOWER-F)  
STILT PARKING = 115



GROUND COVERAGE SERVICE FLOOR & STILT FLOOR F.A.R. AREA DIAGRAM (TOWER-F)




2ND TO 13TH FLOOR PLAN (TOWER-F)


ALREADY SANCTIONED

- NOTES:
1. ALL DIMENSIONS IN MM.
  2. ALL INTERNAL WALLS ARE 100MM BLOCK WORK AND EXTERNAL WALLS ARE 200MM BLOCK WORK. ALL WALLS SHALL BE WITH 100% POWER BACKUP.
  3. SCOOTER PARKING PROVIDED AT STILT (0.8X2.5)
  4. TOILETS OPENING TOWARDS CUTOFF AREA
  5. MECHANICALLY VENTILATED.

PROJECT:  
**ADDITIONAL PROPOSED/REVISED BUILDING PLAN OF AFFORDABLE GROUP HOUSING COLONY FOR AN AREA MEASURING 11.36388 ACRES (LICENCE NO. 75 OF 2019 DATED 23.07.2019 & 31 OF 2021 DATED 30.06.2021) AFTER MIGRATION OF AN AREA MEASURING 9.6861 ACRES INTO AFFORDABLE PLOTTED COLONY - UNDER DDJAY AND AREA MEASURING 0.11876 ACRES DONATED TO GRAM PANCHAYAT, IN SECTOR-37, BAHADURGARH, DISTRICT JHAJIAR BEING DEVELOPED BY HL RESIDENCY (PROPRIETORSHIP FIRM) THROUGH PROP. SHAILAJA.**

ARCHITECT:  
**VIKAS AHLAWAT ARCHITECTS**  
 ARCHITECTURE, INTERIORS, PLANNING  
 Unit No. 303 New Time Centre, Sushree Sector-46 Golf Course Road Gurgaon  
 O - 0124-6284033 M - 9898158488 Mail - ar.vikas.aahlawat@gmail.com

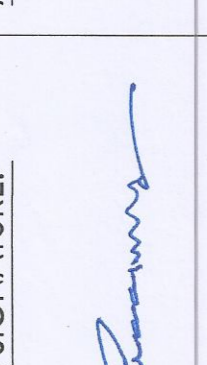OWNERS SIGNATURE:  

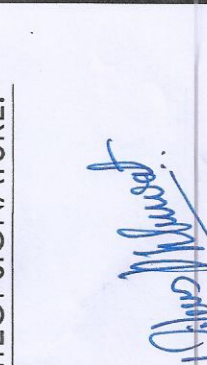
ARCHITECT SIGNATURE:  


DRAWING TITLE:  
**TOWER F**  
 STILL 1ST, 2ND TO 13TH FLOOR PLANS & AREA CALCULATION

DATE:- **SEPT.2021**

SCALE:- **1:100 (AO)**

SHEET NO. **TF-101**

LEGEND
1. 100% WATER SUPPLY
2. 100% WATER SUPPLY
