
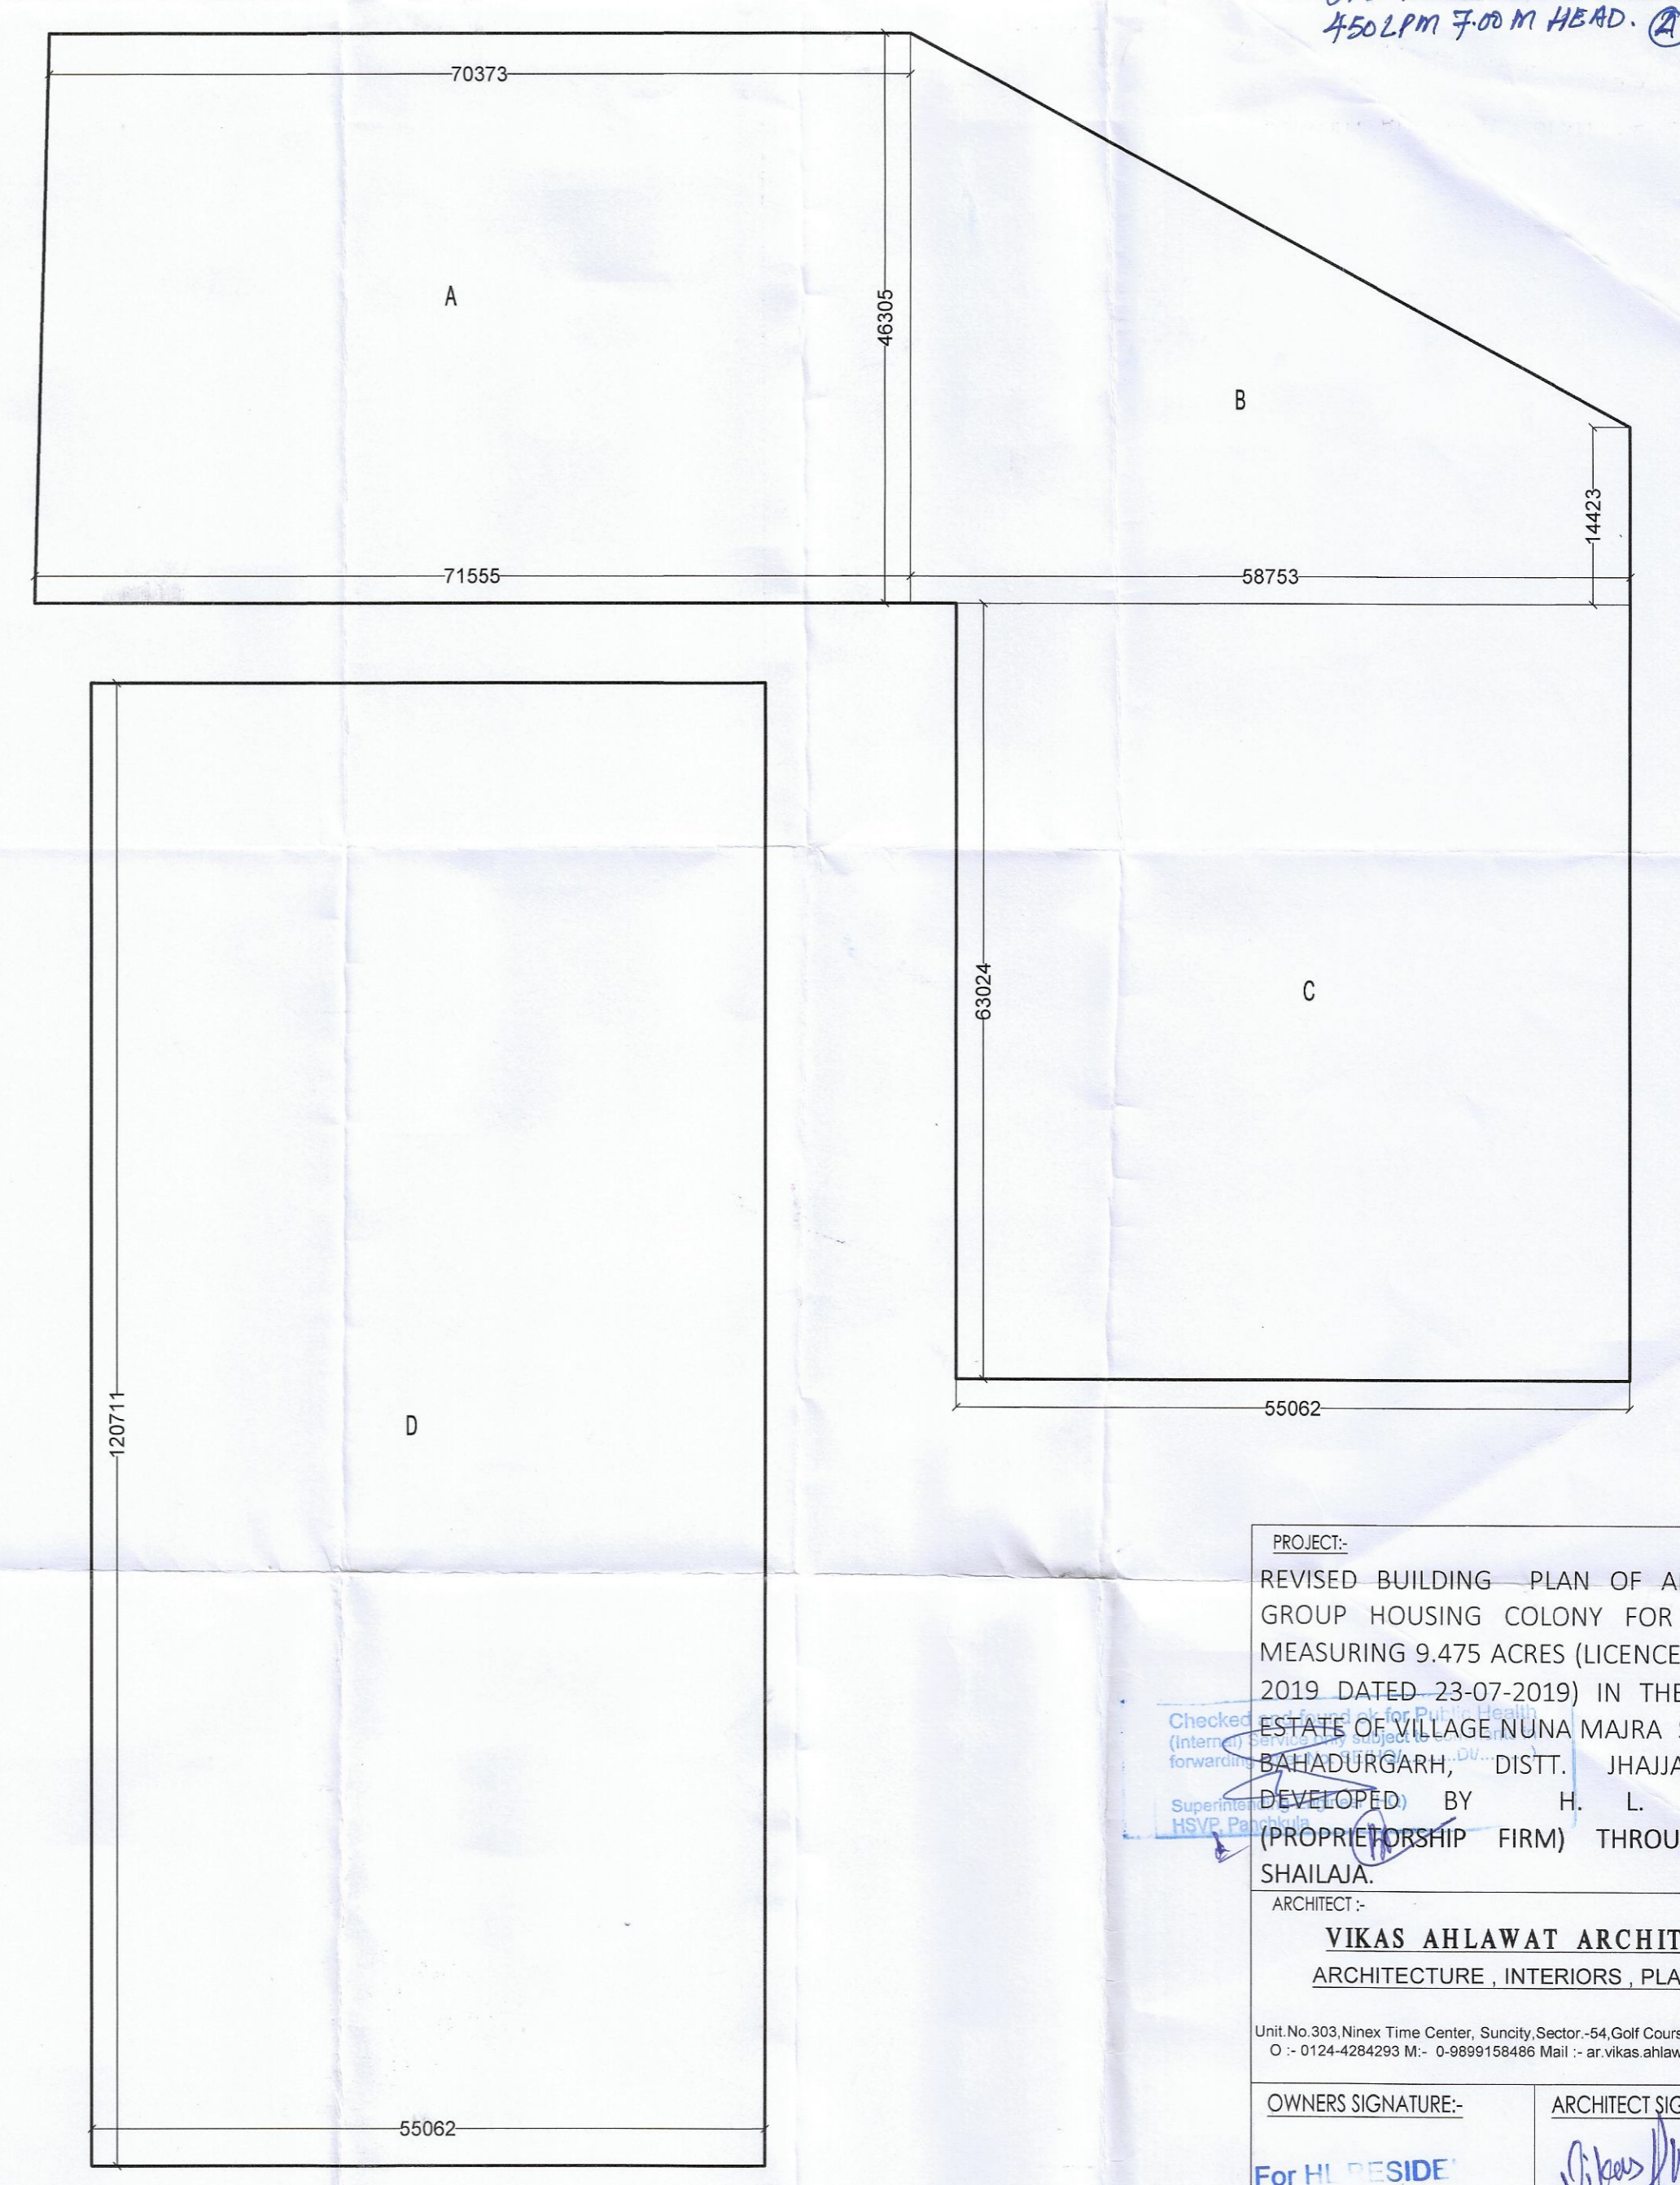


H.P. Member BPAC
 S.P. Member BPAC
 NARINDER KUMAR AD (HQ)
 Member B.P.C.
 C.P. Member BPAC
 Secretary, BPAC
 Chairman BPAC

BASEMENT AREA NON F.A.R.					
ADDITIONS					
S.N.O.	NO.	PREFIX	LENGTH	BREATH	AREA
A	1	(71.555+70.373)/2	46.305	3285.988	
B	1	(46.305+14.423)/2	58.753	1783.976	
C	1	55.062	63.024	3470.227	
D	1	55.062	120.711	6646.589	
TOTAL ADDITION					15186.781
SUBTRACTIONS					
S.N.O.	NO.	PREFIX	LENGTH	BREATH	AREA
1	0	0	0.000	0.000	0.000
TOTAL SUBTRACTION					0.000
TOTAL BASEMENT AREA NON F.A.R.					15186.781

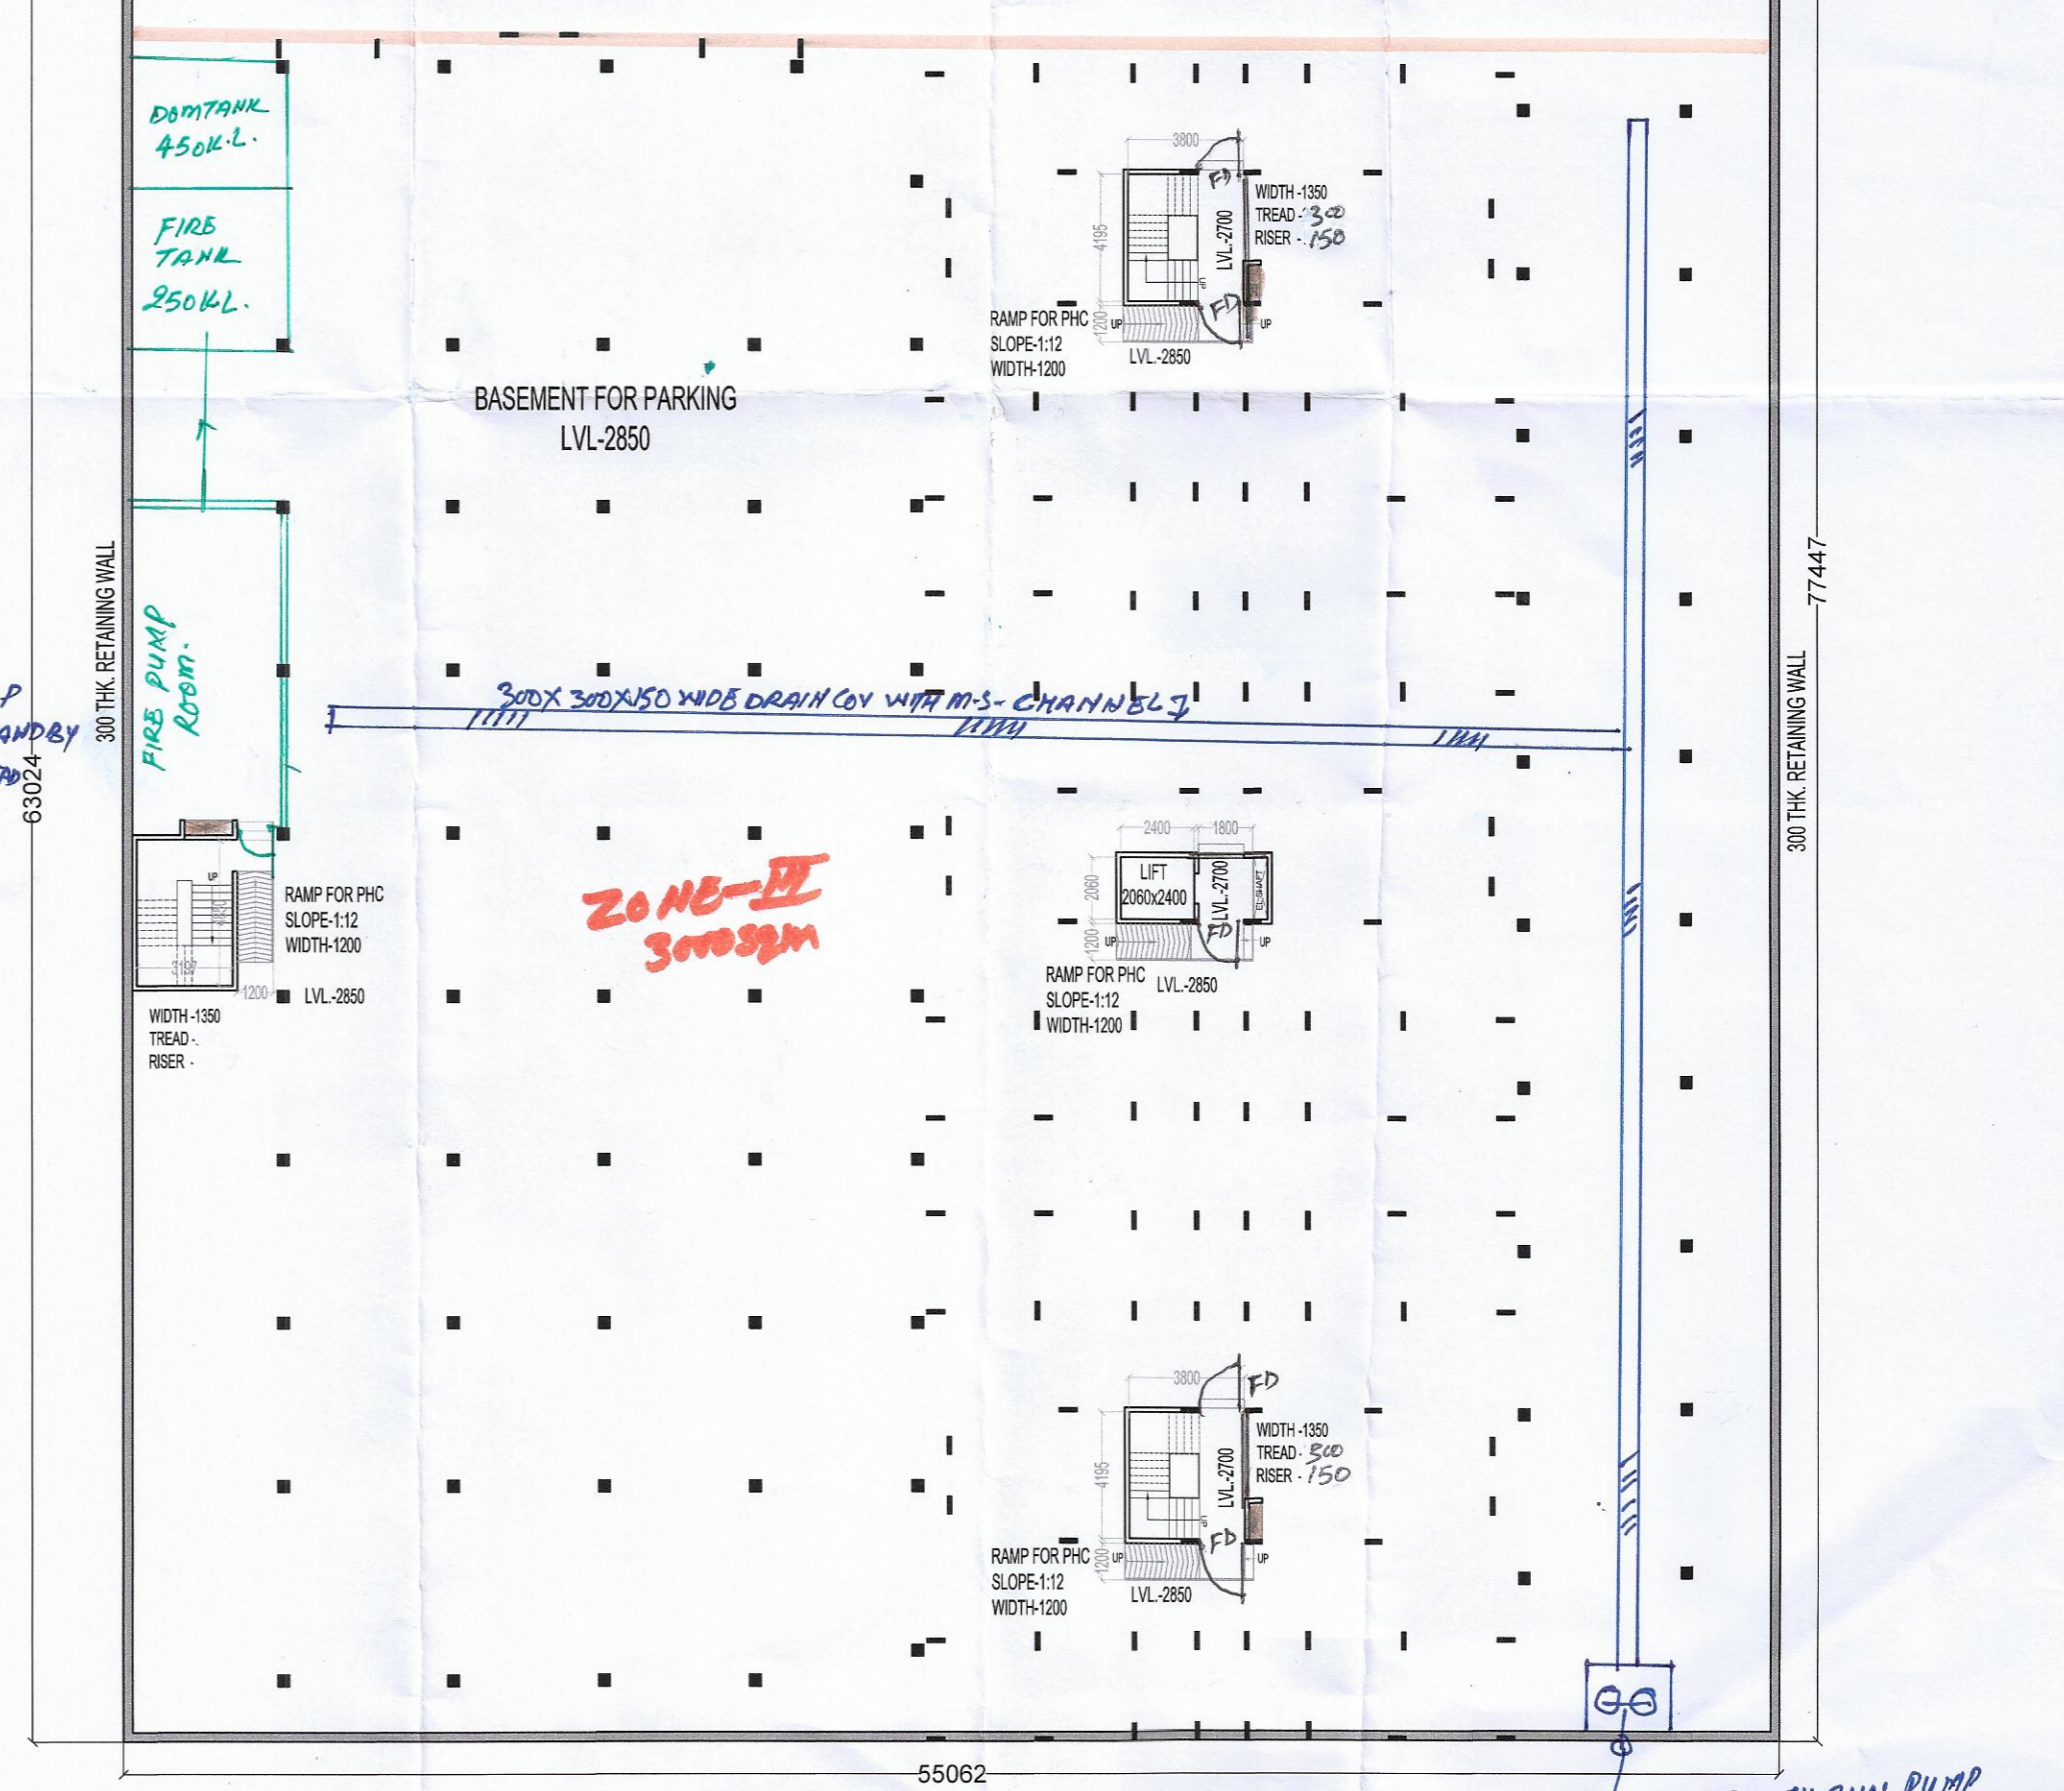

PROJECT: REVISED BUILDING PLAN OF AFFORDABLE GROUP HOUSING COLONY FOR AN AREA MEASURING 9.475 ACRES (LICENCE NO. 75 OF 2019 DATED 23-07-2019) IN THE REVENUE ESTATE OF VILLAGE NUNA MAJRA SECTOR-37, BAHADURGARH, DISTT. JHAJJAR BEING DEVELOPED BY H. L. RESIDENCY (PROPRIETORSHIP FIRM) THROUGH PROP. SHAILAJA.
 ARCHITECT: VIKAS AHLAWAT ARCHITECTS ARCHITECTURE, INTERIORS, PLANNING
 Unit No 303, Ninex Time Center, Suncity, Sector-54, Golf Course Road Gurgaon O - 0124-4284293 M. - 0-9899158486 Mail - ar.vikas.aahlawat@gmail.com
 OWNERS SIGNATURE: For H.L. RESIDE
 ARCHITECT SIGNATURE: Ar. VIKAS AHLAWAT
 DRAWING TITLE: BASEMENT
 DATE: JAN 2020
 SCALE: 1:250(A1)
 SHEET NO. B-001