



ELEVATION-1

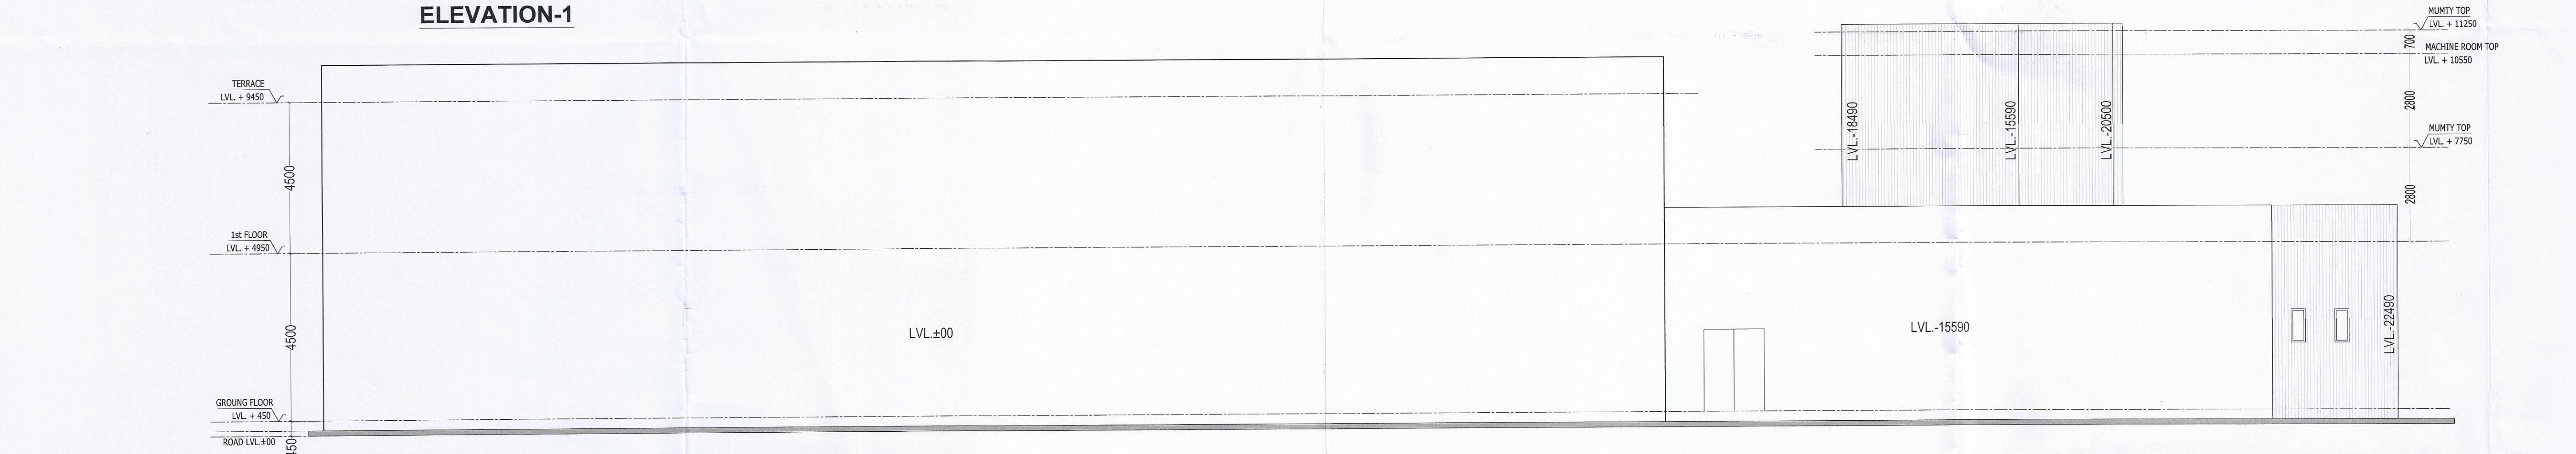


ELEVATION-3




ELEVATION-4

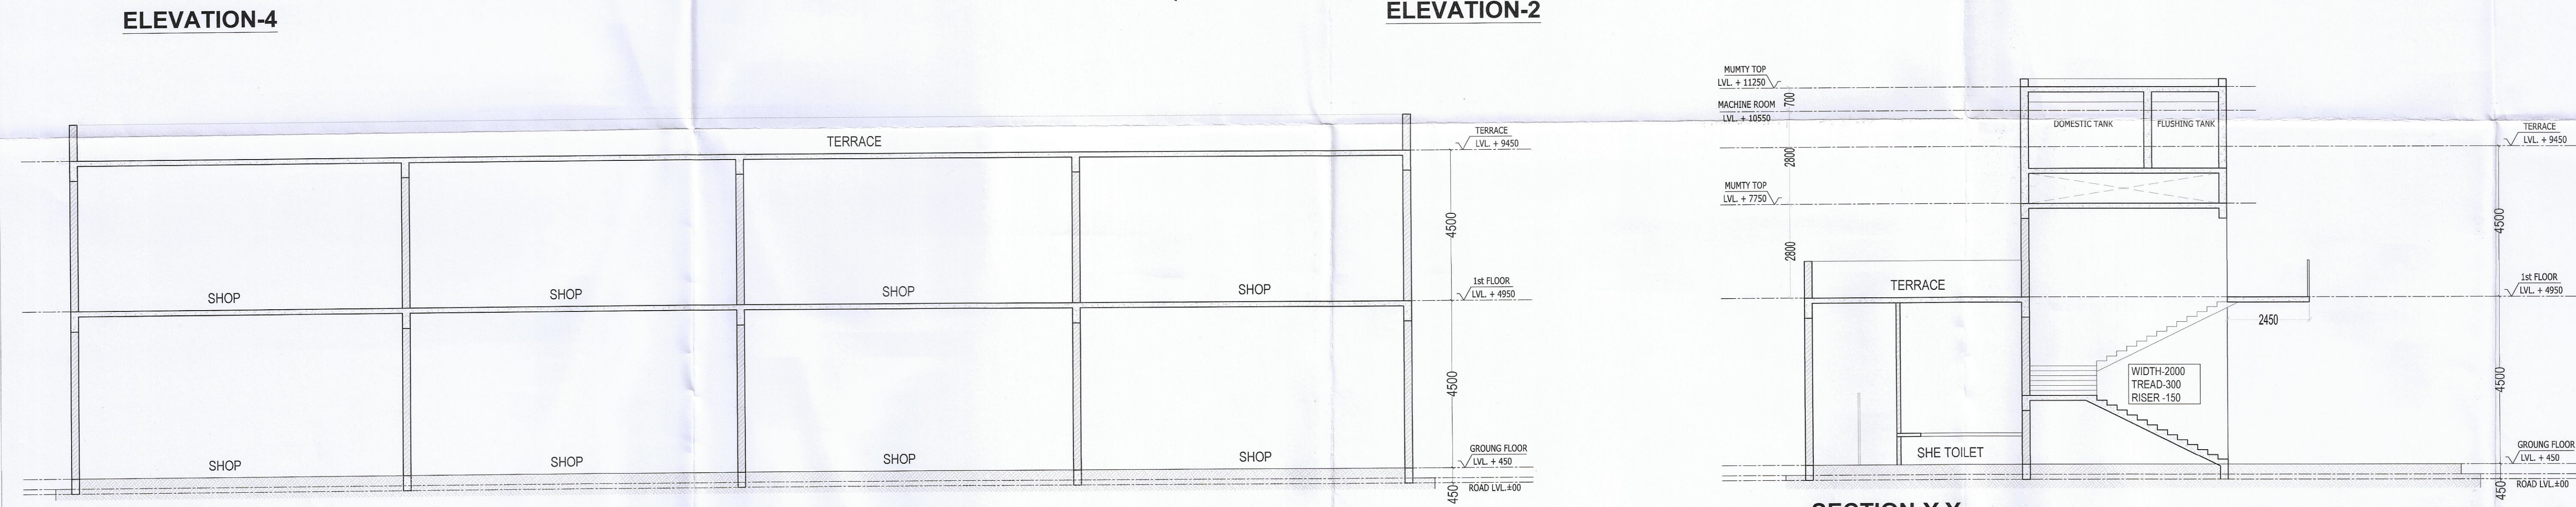

ELEVATION-2

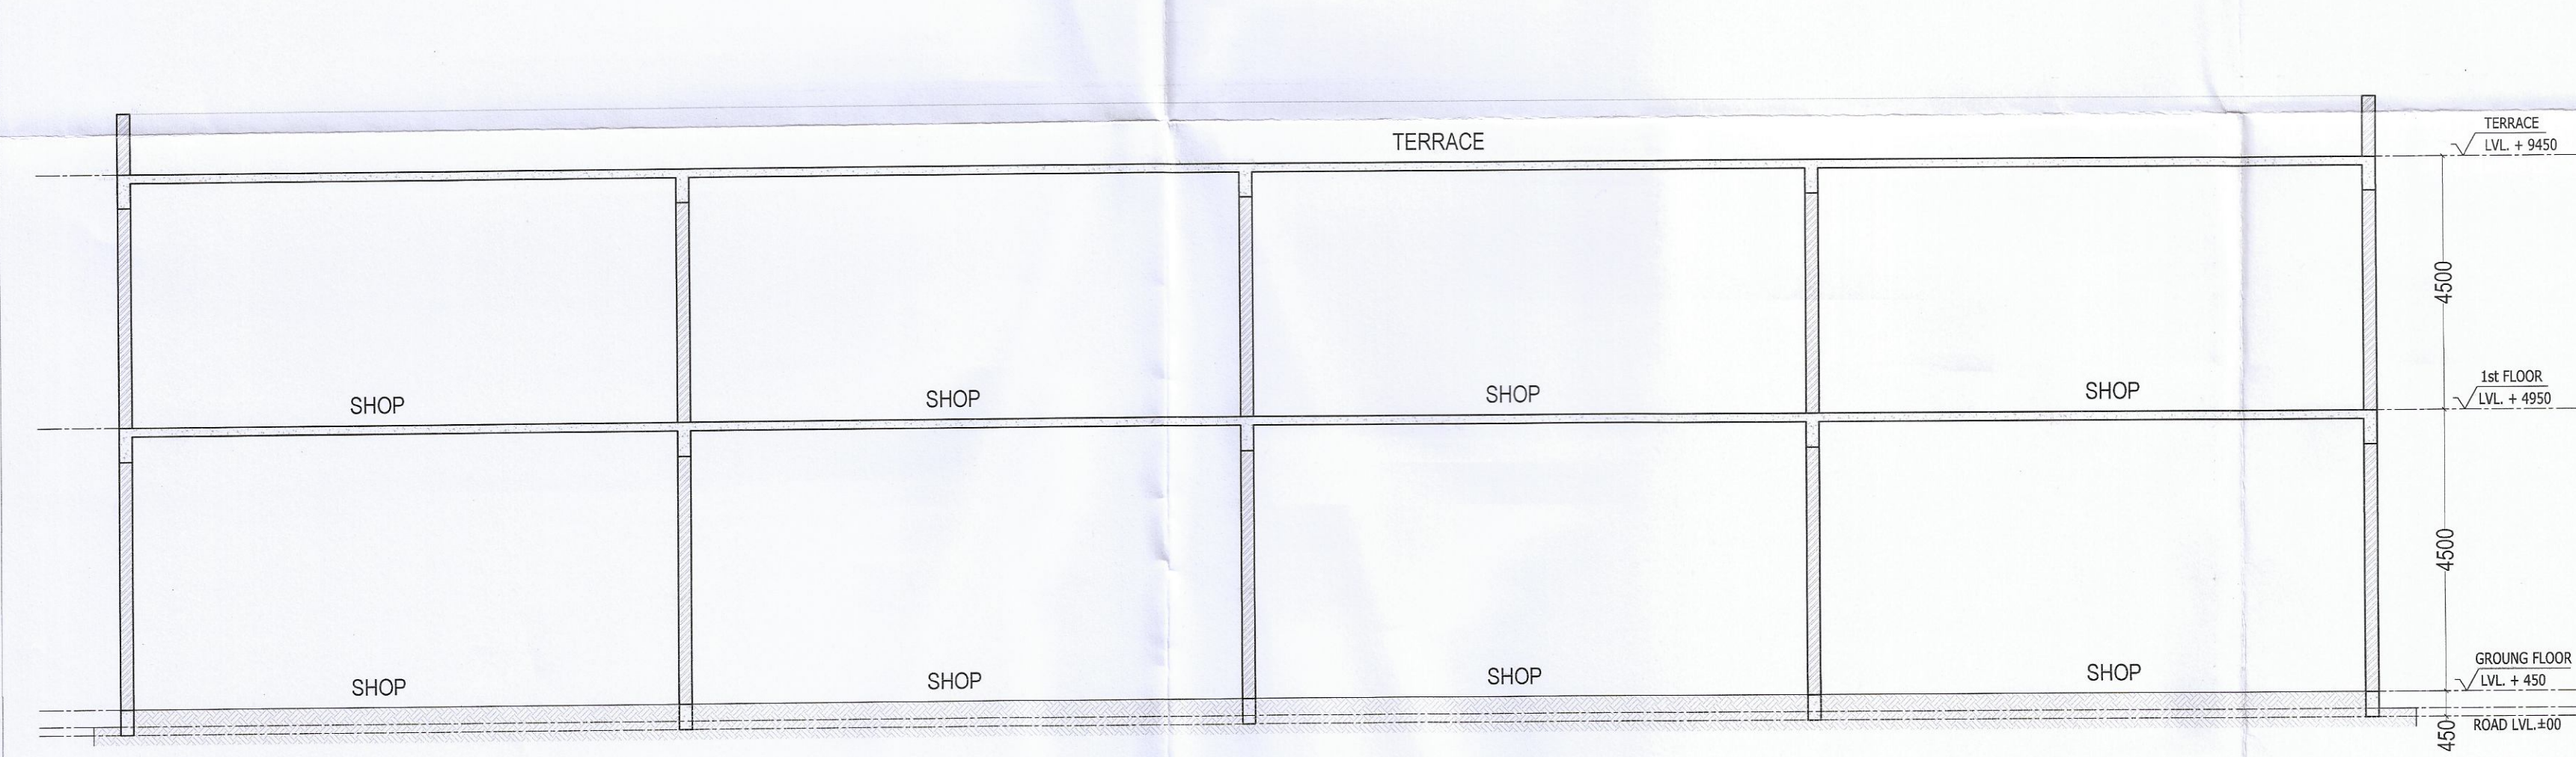

SECTION-X,X

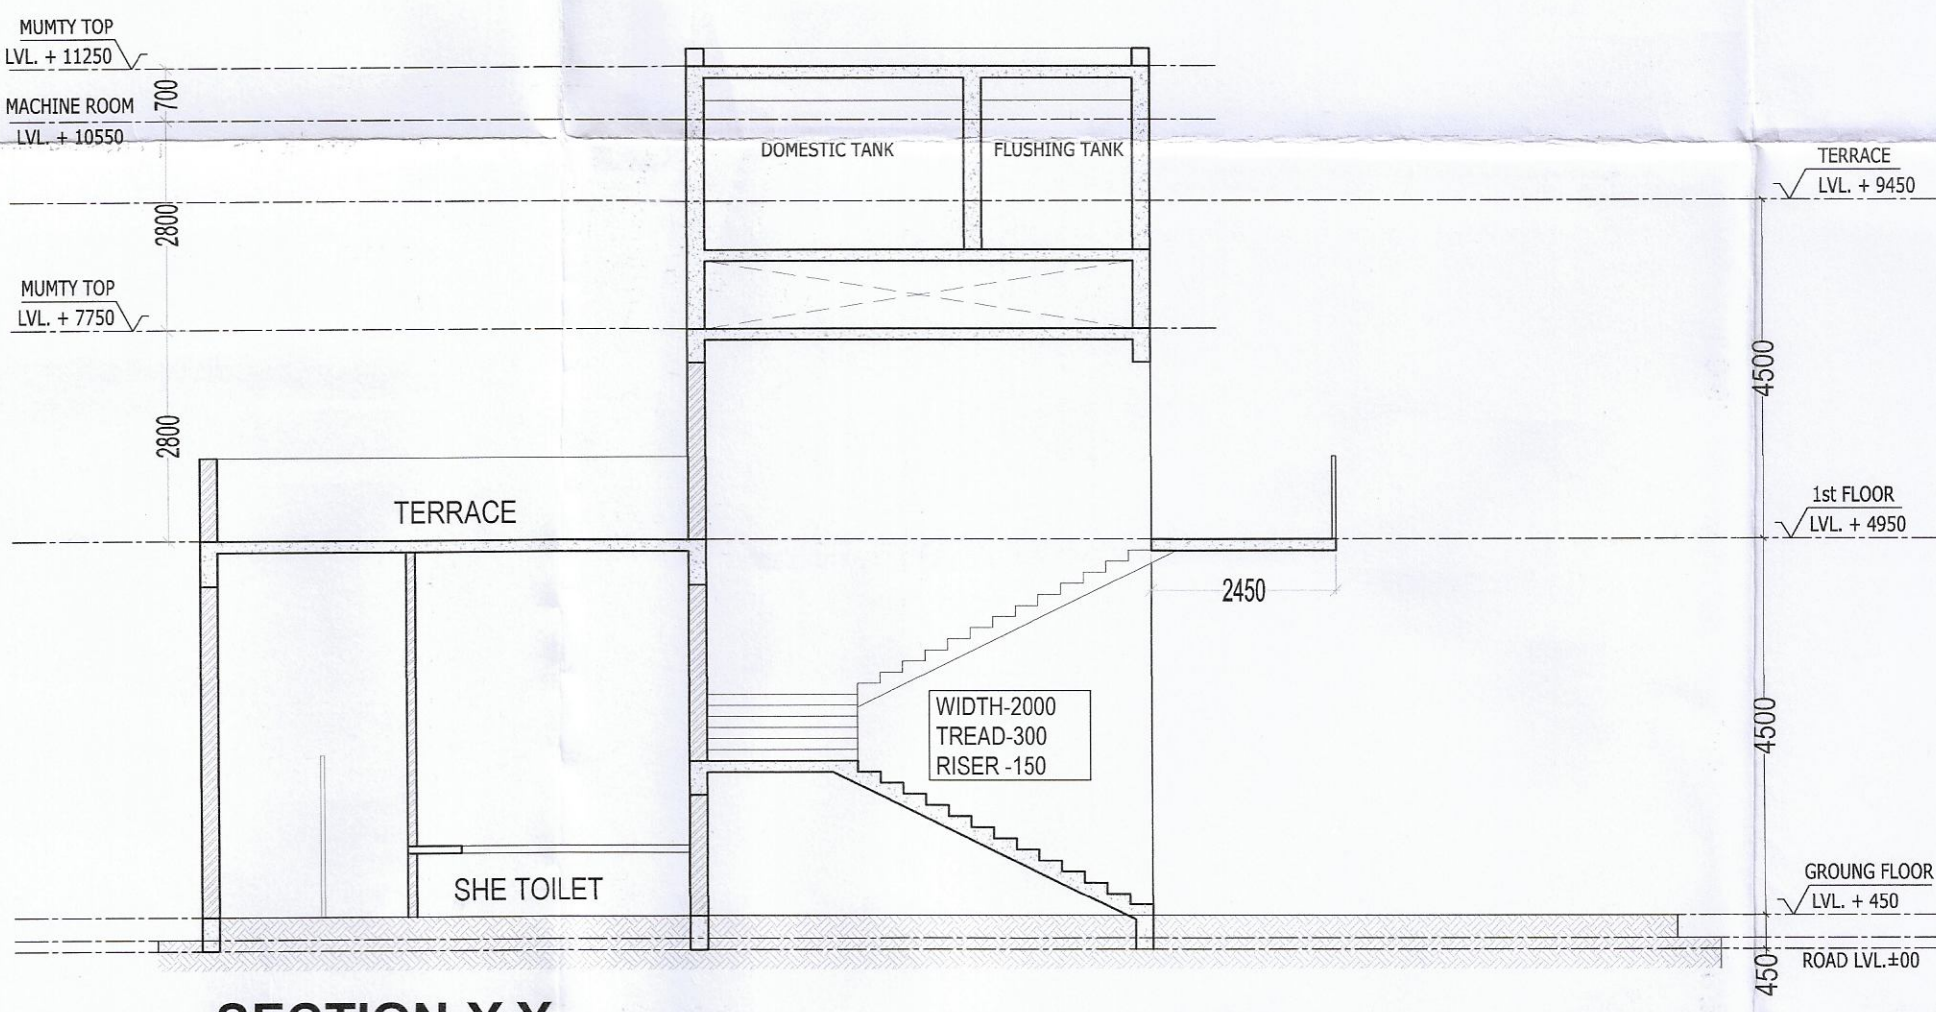

SECTION-Y,Y

DOOR WINDOW SCHEDULE				
NAME	WIDTH	HEIGHT	CILL	UNTEL
FD	1050	2150	--	2150
DA	1500	3000	--	3000
D	1800	3000	--	3000
D1	1200	2450	--	2450
D2	900	2450	--	2450
D3	650	2150	--	2150
V	900	1000	2000	3000

- NOTES:-
1. ALL DIMENSIONS IN MM.
 2. LIFT SHALL BE WITH 100% POWER BACKUP.

PROJECT:-
REVISED BUILDING PLAN OF AFFORDABLE GROUP HOUSING COLONY FOR AN AREA MEASURING 9.475 ACRES (LICENCE NO. 75 OF 2019 DATED 23-07-2019) IN THE REVENUE ESTATE OF VILLAGE NUNA MAJRA SECTOR-37, BAHADURGARH, DISTT. JHAJJAR BEING DEVELOPED BY H. L. RESIDENCY (PROPRIETORSHIP FIRM) THROUGH PROP. SHAILAJA.

ARCHITECT:-
VIKAS AHLAWAT ARCHITECTS
ARCHITECTURE , INTERIORS , PLANNING
Unit No.303,Ninex Time Center, Suncity,Sector-54,Golf Course Road,Gurgaon
O :- 0124-4284293 M:- 0-8699158486 Mail :- ar.vikas.ahlawat@gmail.com

OWNERS SIGNATURE:-
For HL RESIDENCY
Ar. VIKAS AHLAWAT
CA/2013/99929

DRAWING TITLE:-
COMMERCIAL
ELEVATION & SECTION

DATE:- JAN.2020
SCALE:- 1:100
SHEET NO. A-COM-201