
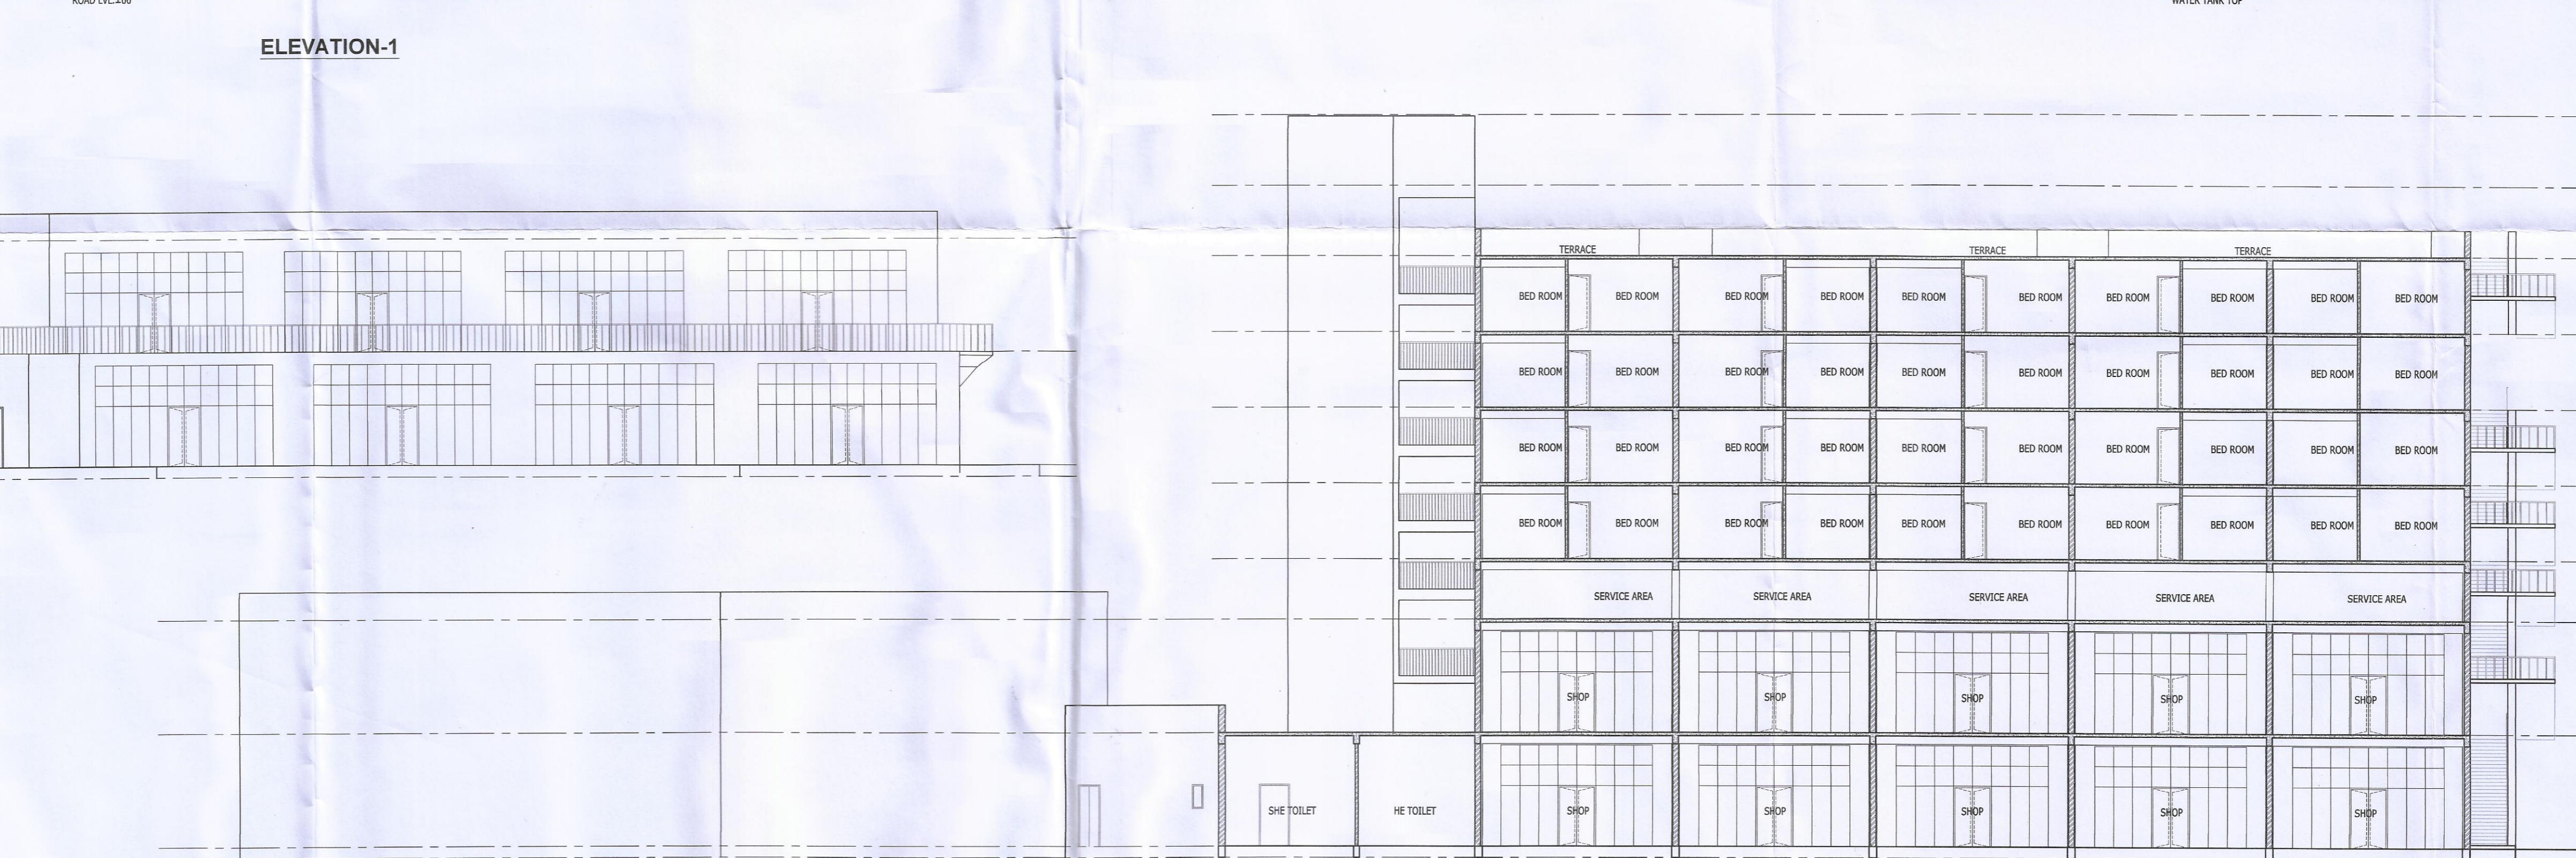
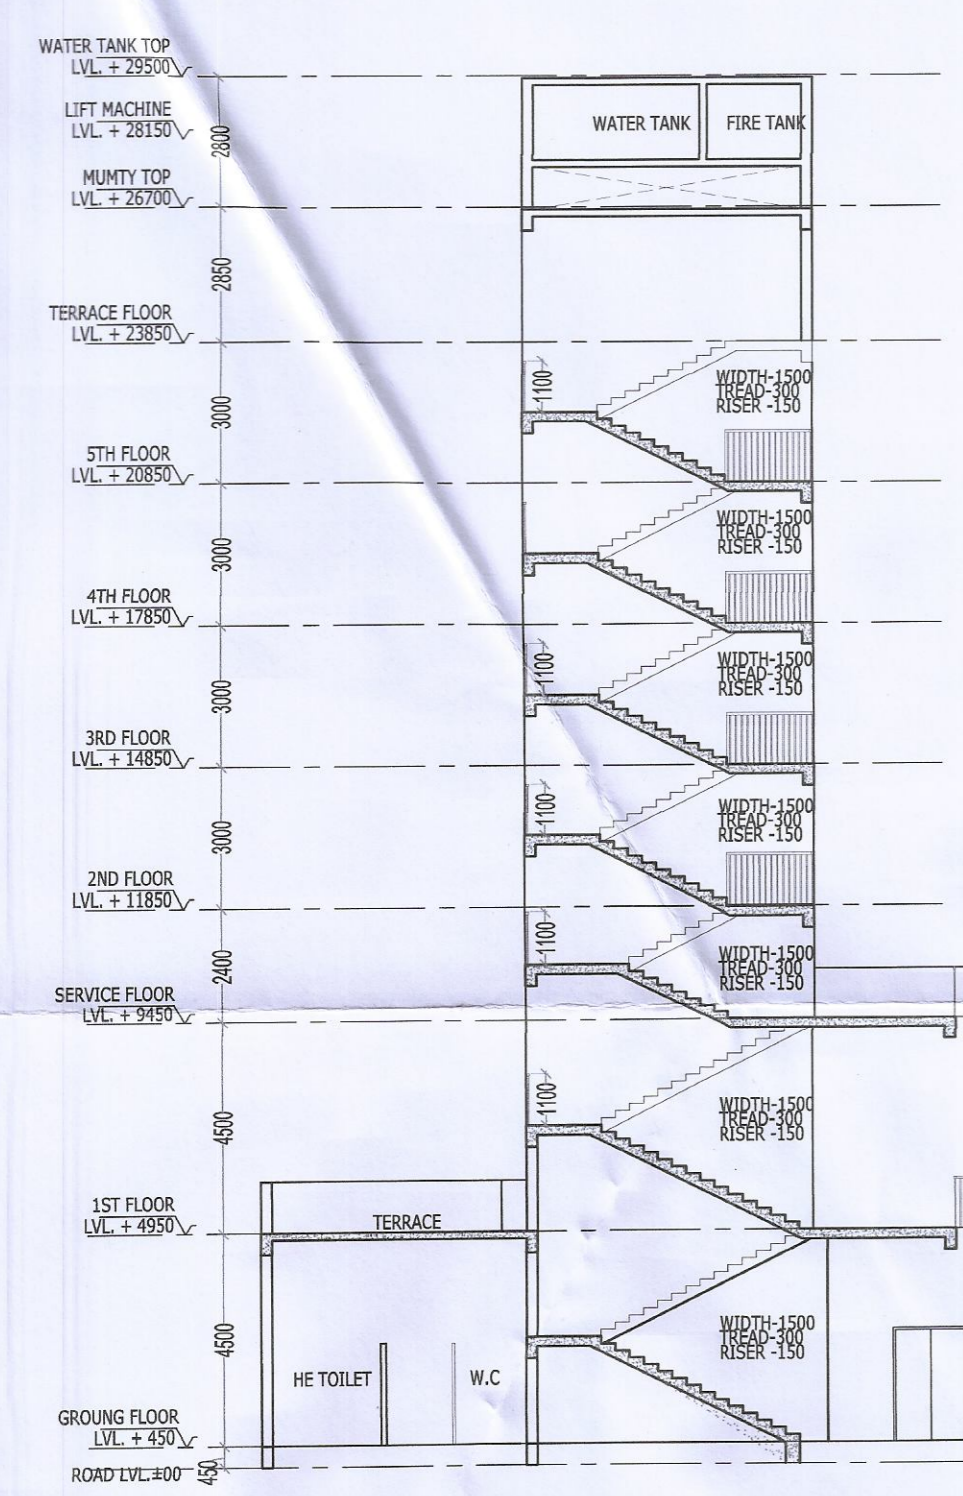


STP (HQ) Member, BPAC
 STP (HQ) Member, BPAC
 STP (HQ) Member, BPAC
 City Engineer
 Rajesh Dutt JD(HQ)
 Member, BPAC

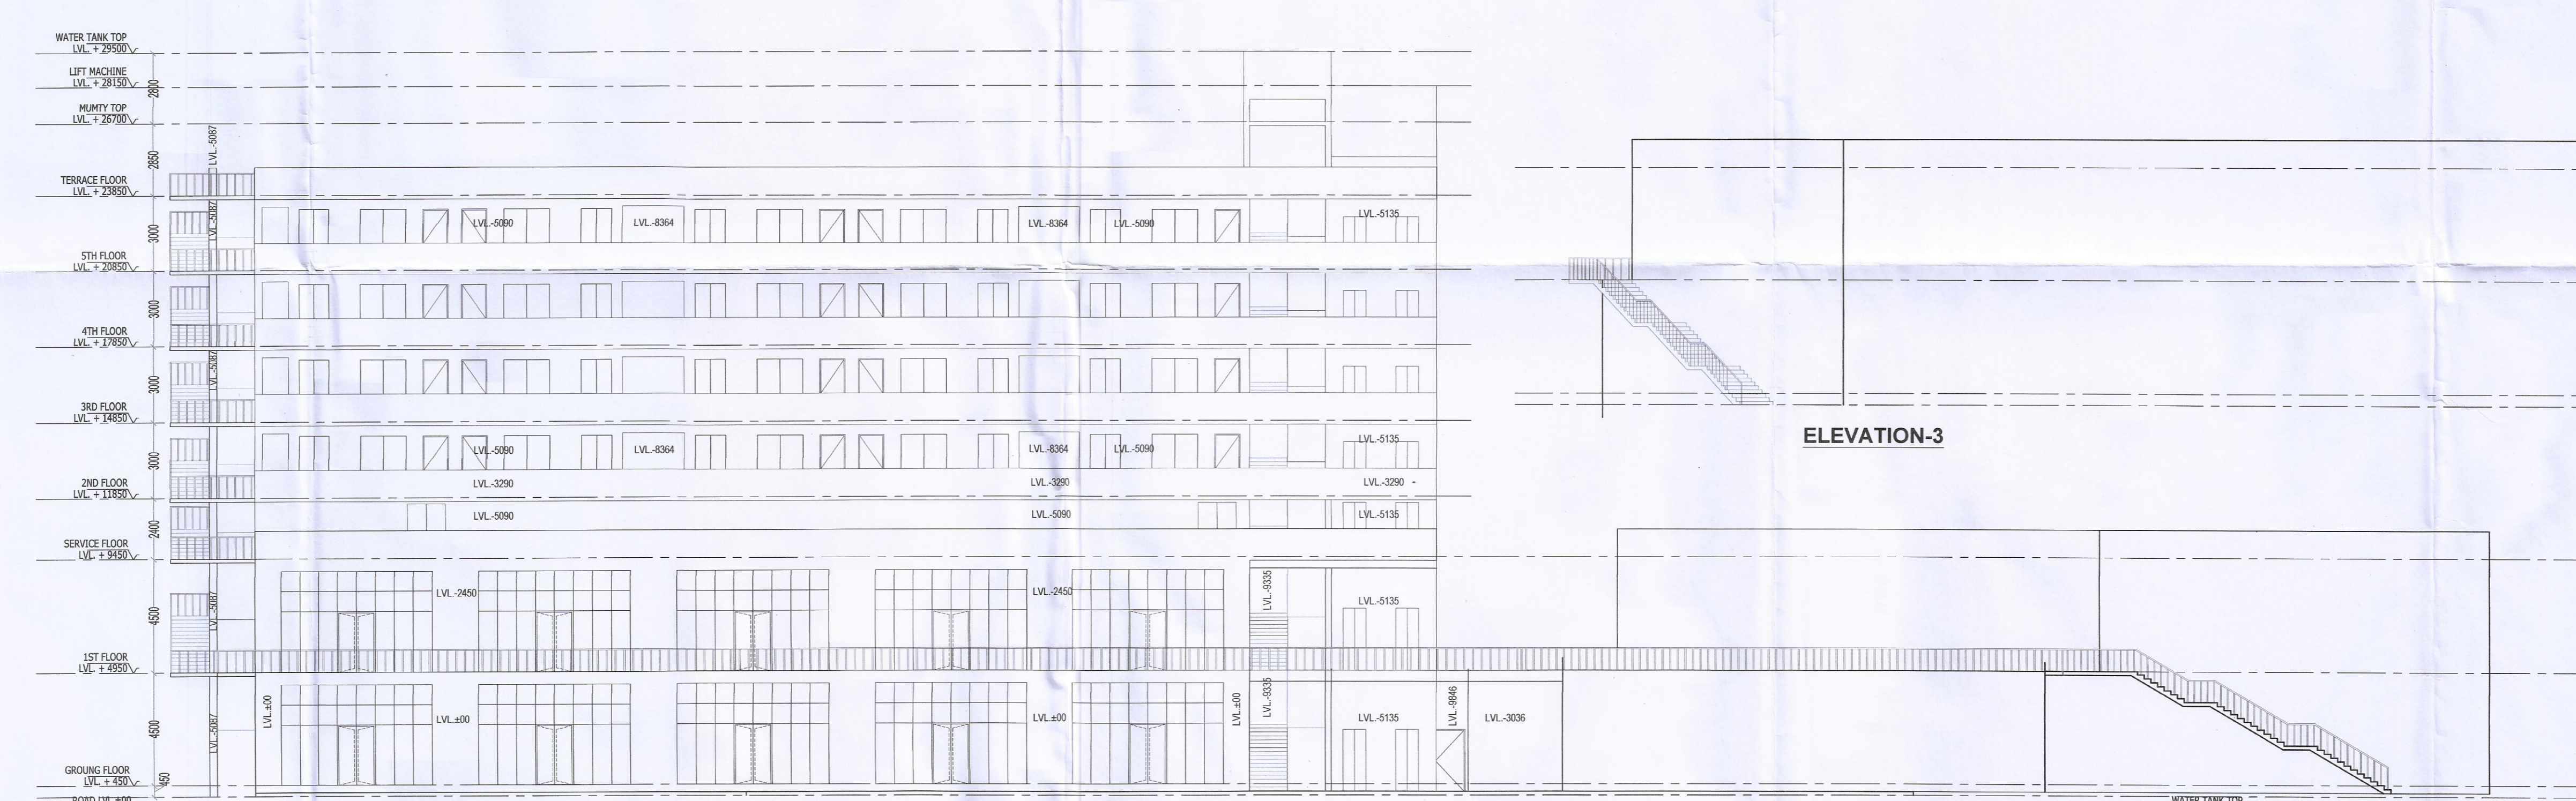

- NOTES:
1. ALL DIMENSIONS IN MM.
 2. LIFT SHALL BE WITH 100% POWER BACKUP.

PROJECT:

ADDITIONAL PROPOSED/REVISED BUILDING PLAN OF AFFORDABLE GROUP HOUSING COLONY FOR AN AREA MEASURING 11.36388 ACRES (LICENCE NO.75 OF 2019 DATED 23.07.2019 & 31 OF 2021 DATED 30.06.2021) AFTER MIGRATION OF AN AREA MEASURING 9.6861 ACRES INTO AFFORDABLE PLOTTED COLONY - UNDER DDJAY AND AREA MEASURING 0.11876 ACRES DONATED TO GRAM PANCHAYAT, IN SECTOR-37, BAHADURGARH, DISTRICT HAJJAR BEING DEVELOPED BY HL RESIDENCY (PROPRIETORSHIP FIRM) THROUGH PROP. SHAILAJA.

ARCHITECT:

VIKAS AHLAWAT ARCHITECTS
 ARCHITECTURE, INTERIORS, PLANNING
 Unit No.303, Nines Time Center, Sun City, Sector -54, Golf Course Road, Gurgaon
 O - 0124-4264293 M - 09891154406 Email - ar.vikas.ahlawat@gmail.com

OWNERS SIGNATURE: _____ ARCHITECT SIGNATURE: _____

Ar. VIKAS AHLAWAT
 CA201319929

DRAWING TITLE:

COMMERCIAL
 ELEVATION & SECTION

DATE:- AUG-2021

SCALE:- 1:120(A0)

SHEET NO. T-N-201