




CRECHE / ANGANWADI -01&02 LAYOUT PLAN

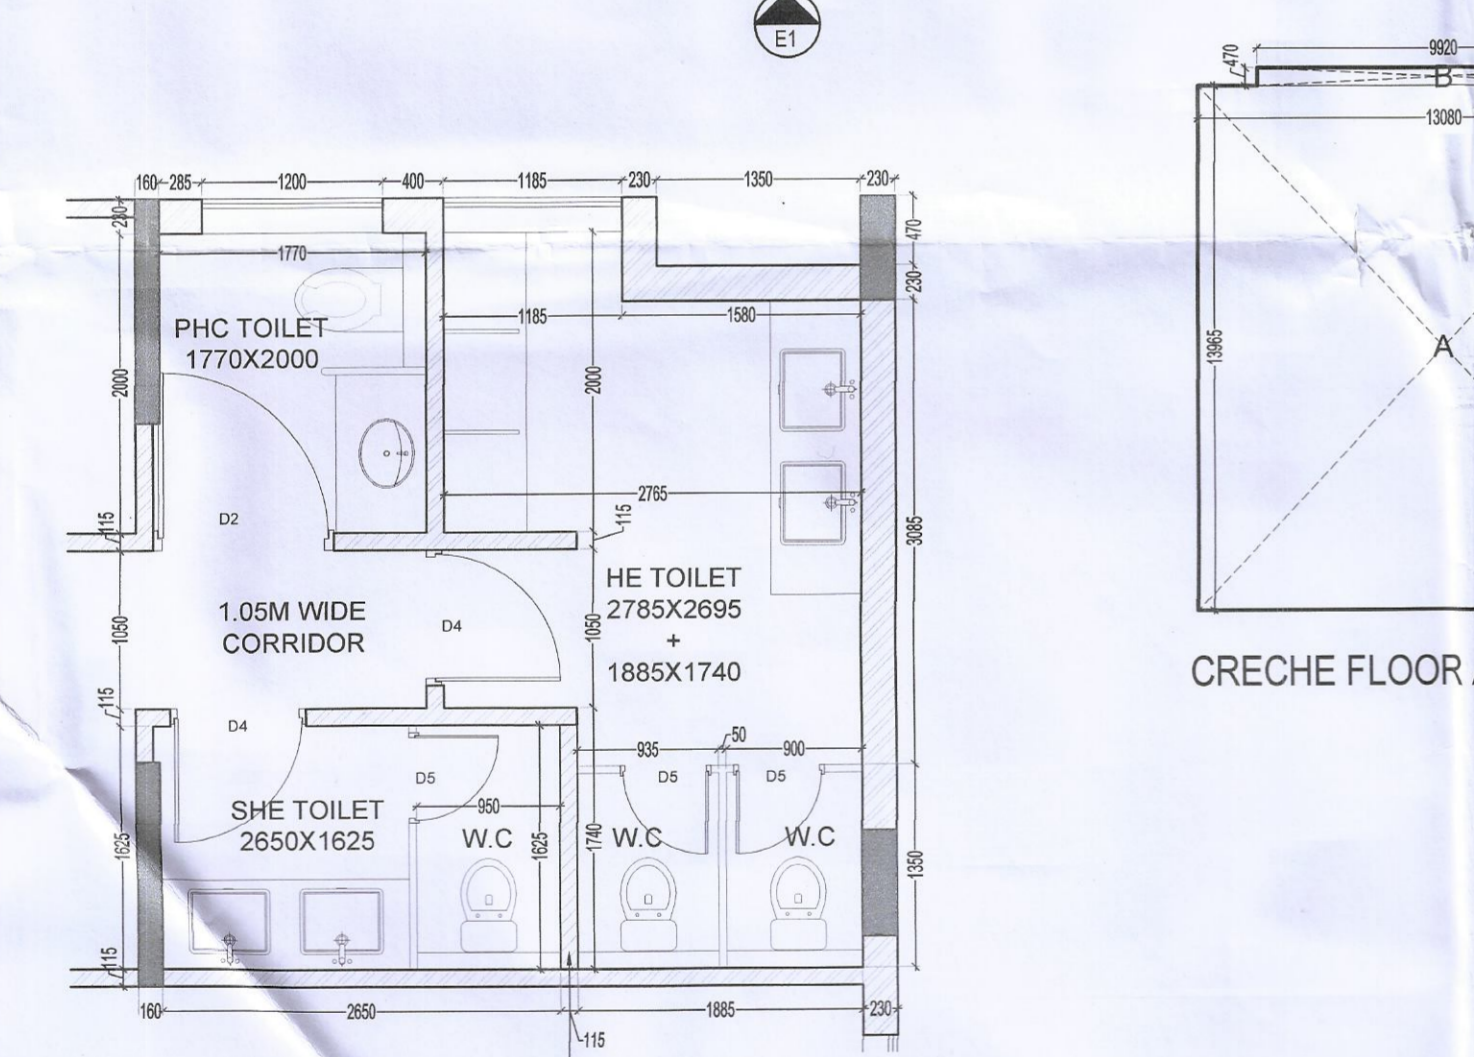

CRECHE FLOOR AREA DIAGRAM

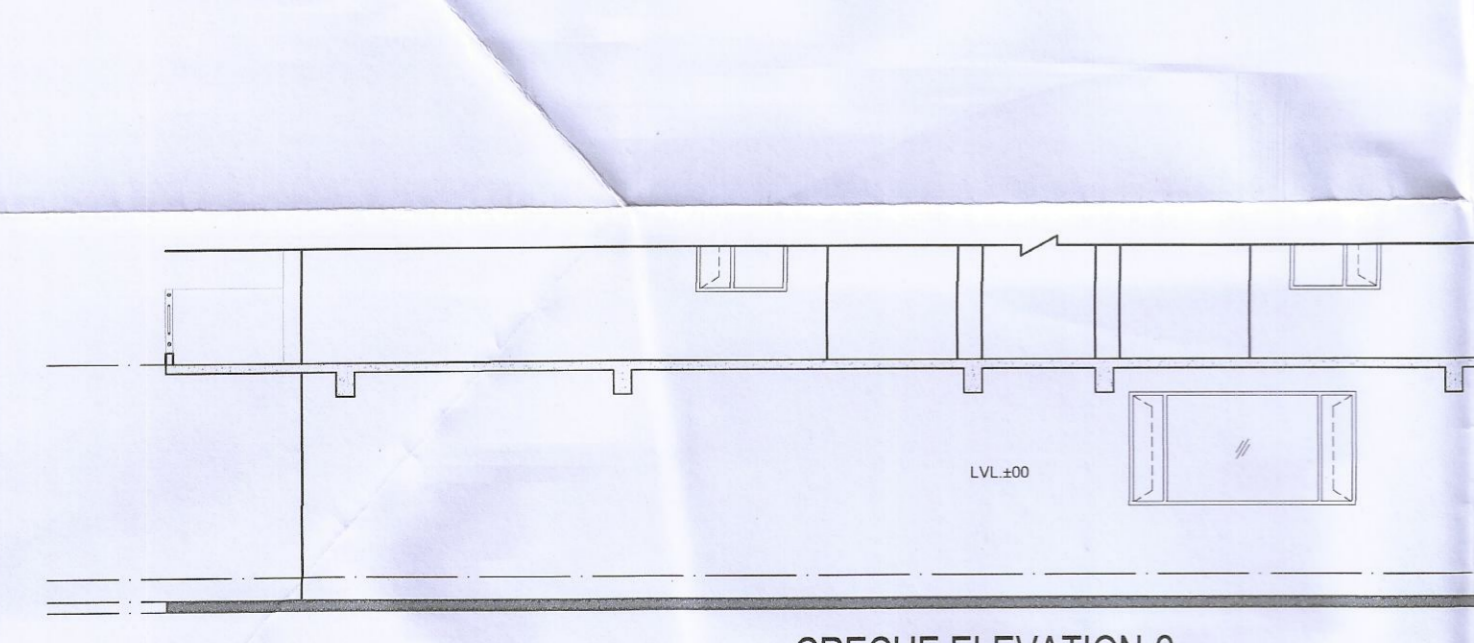


CRECHE ELEVATION-1

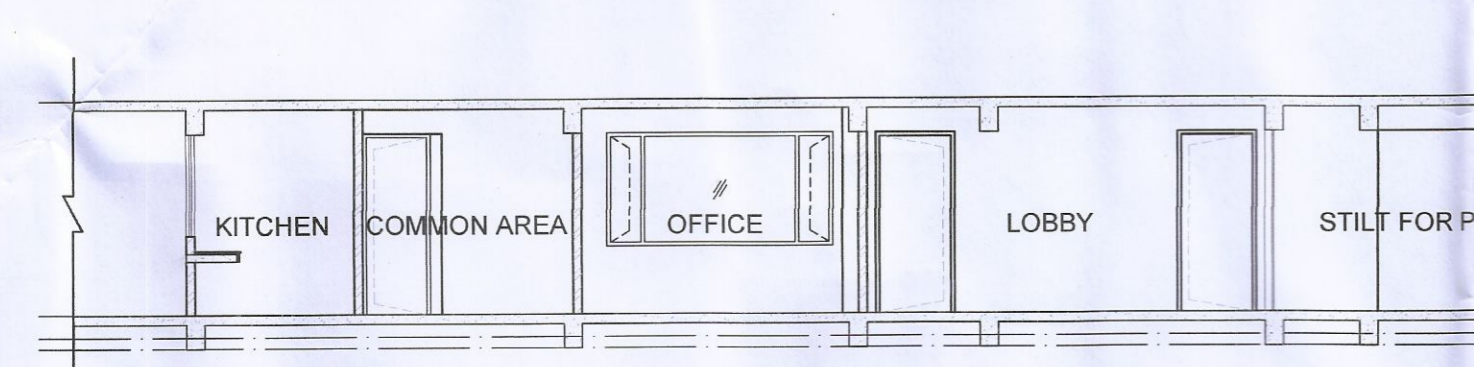


CRECHE ELEVATION-2




CRECHE SECTION-YY

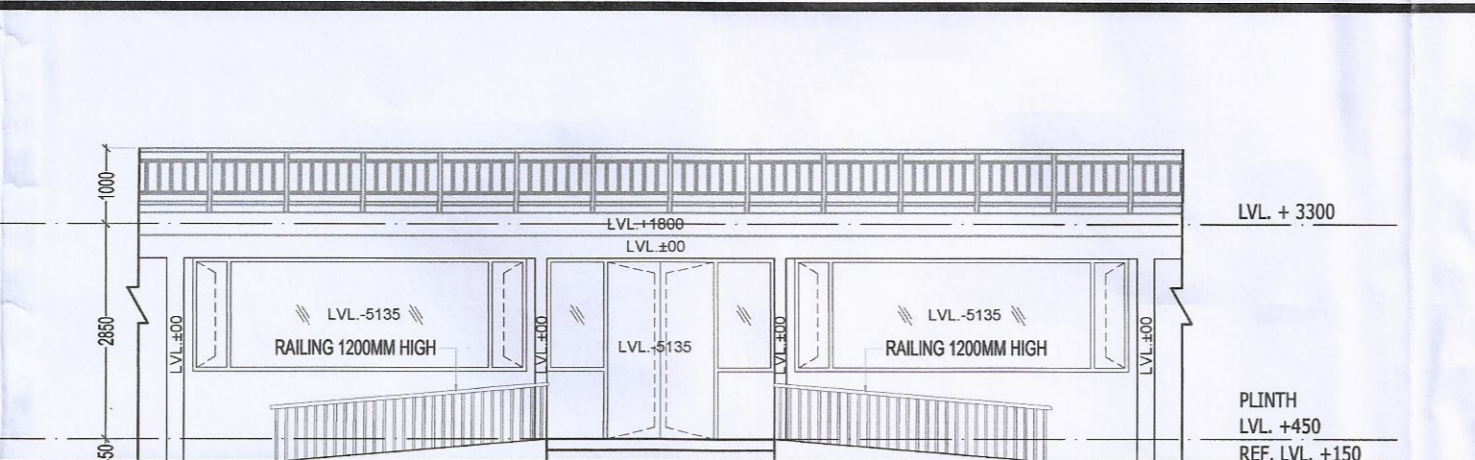

CRECHE ELEVATION-1

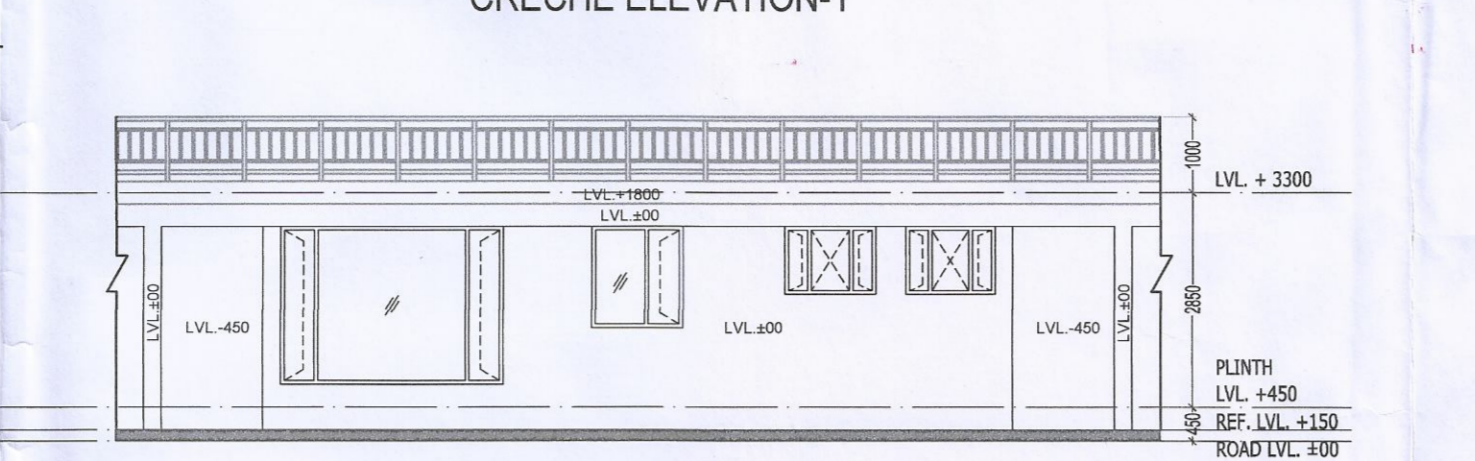

CRECHE ELEVATION-3

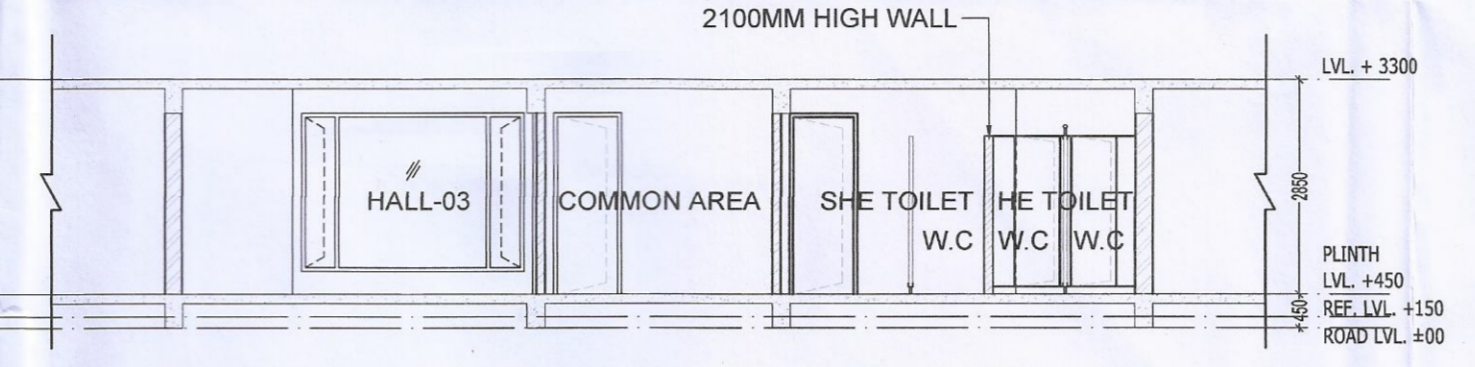


CRECHE SECTION-XX

CRECHE
CRECHE AREA


S.N.O.	NO.	PREFIX	LENGTH	BREATH	AREA
A	1	1	13.080	13.965	182.662
B	1	1	9.920	0.470	4.662
TOTAL ADDITION					187.325
SUBTRACTIONS					
S.N.O.	NO.	PREFIX	LENGTH	BREATH	AREA
1	0	1	0.000	0.000	0.000
TOTAL SUBTRACTION					0.000
TOTAL AREA					187.325

DOOR WINDOW SCHEDULE


NAME	WIDTH	HEIGHT	CILL	LINTEL
DW1	3000	2400	900	2400
D1	1500	2400	---	2400
D2	1200	2400	---	2400
D3	1050	2400	---	2400
D4	900	2400	---	2400
D5	600	2400	---	2400
W1	4400	1500	900	2400
W2	3000	1500	900	2400
W3	2950	2100	300	2400
W4	1200	1350	1050	2400
V1	1200	900	1500	2400
V2	1185	900	1500	2400

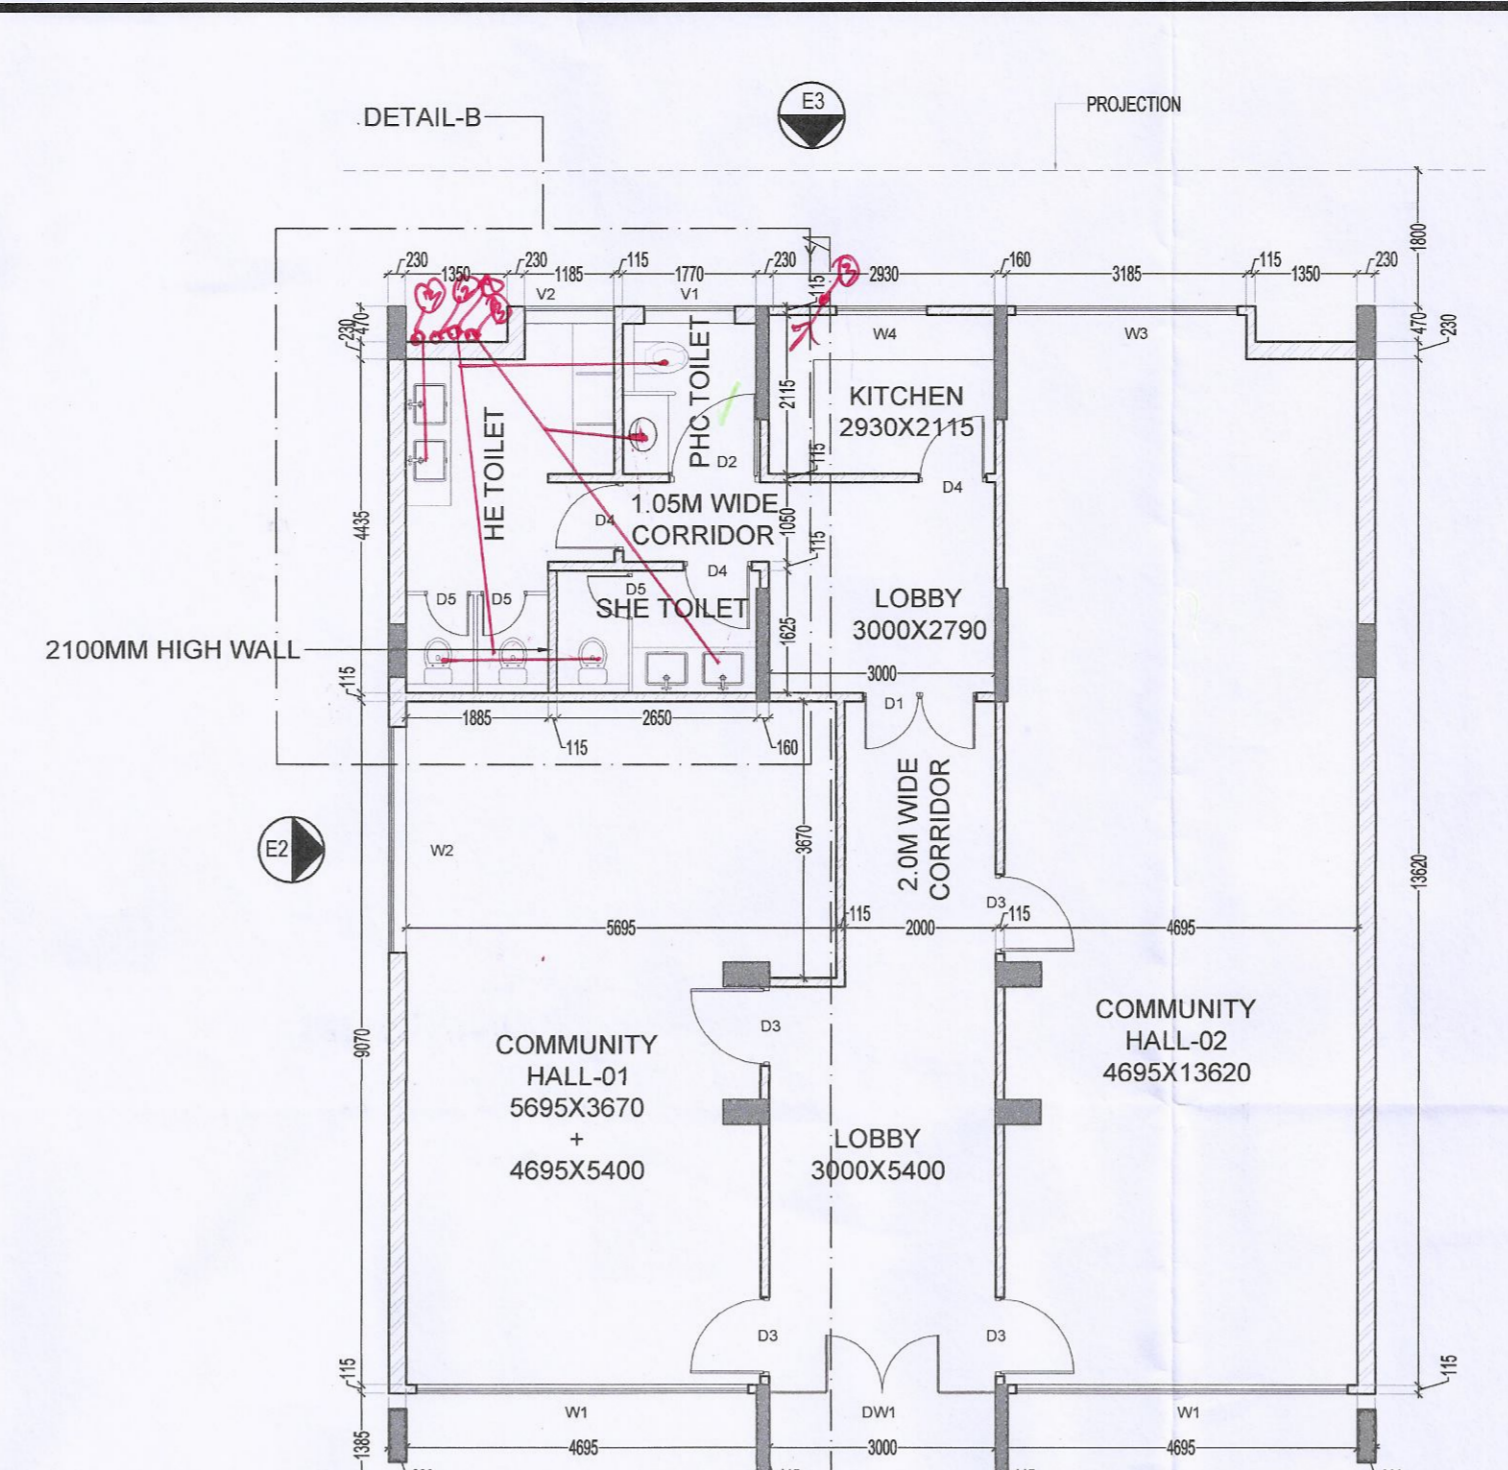

COMMUNITY -01&02 LAYOUT PLAN

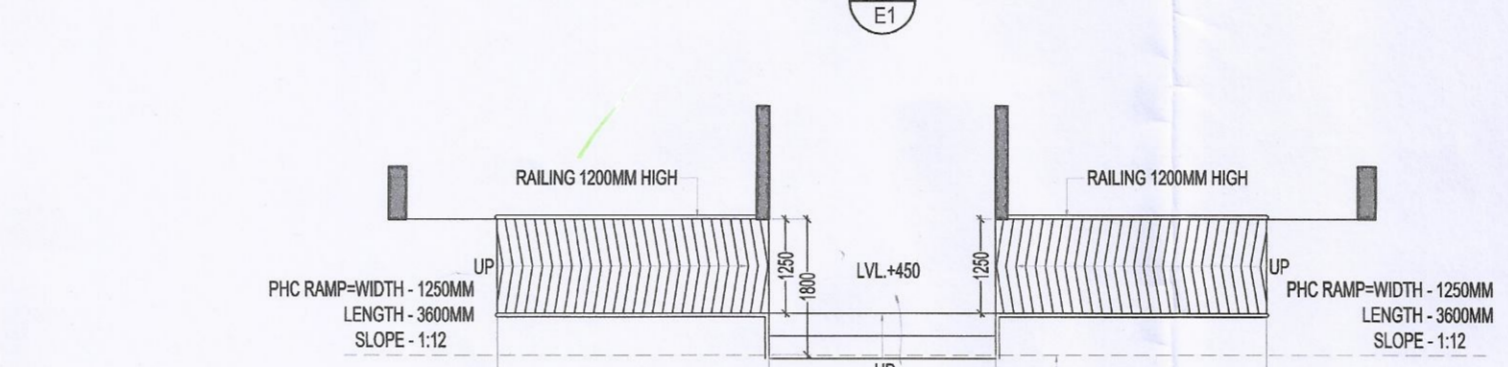


COMMUNITY FLOOR AREA DIAGRAM

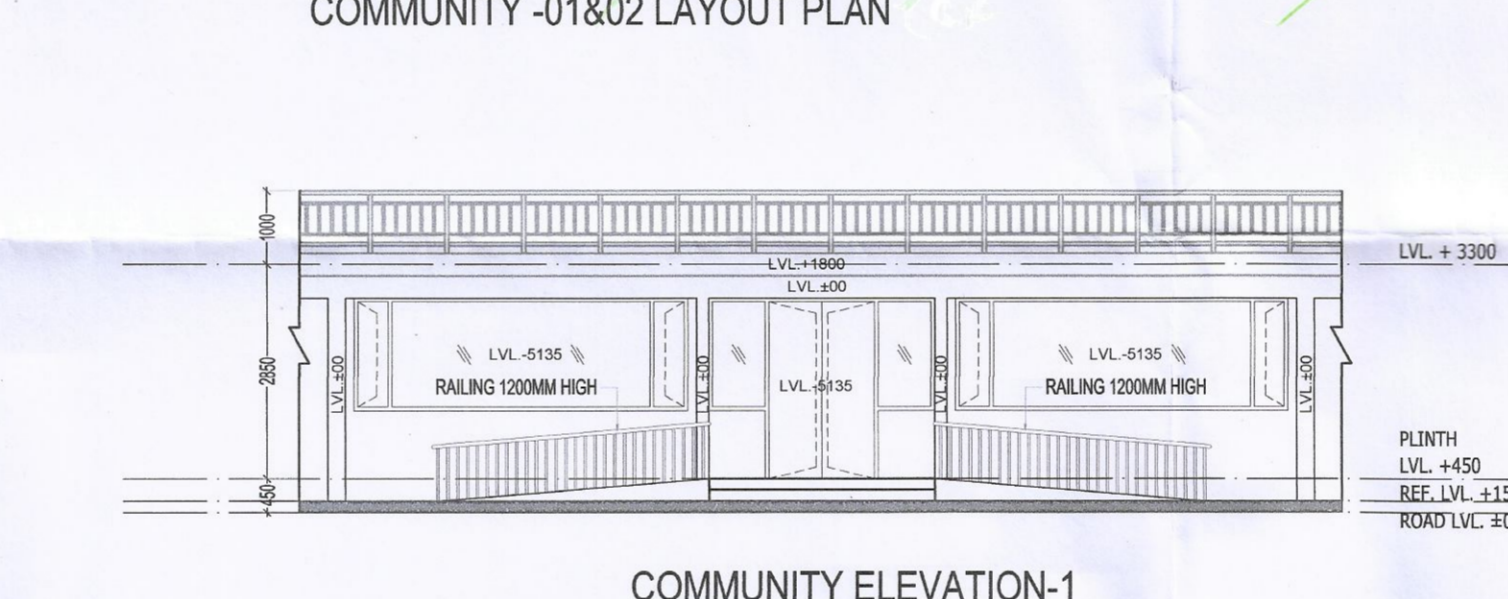


COMMUNITY ELEVATION-1




COMMUNITY ELEVATION-2

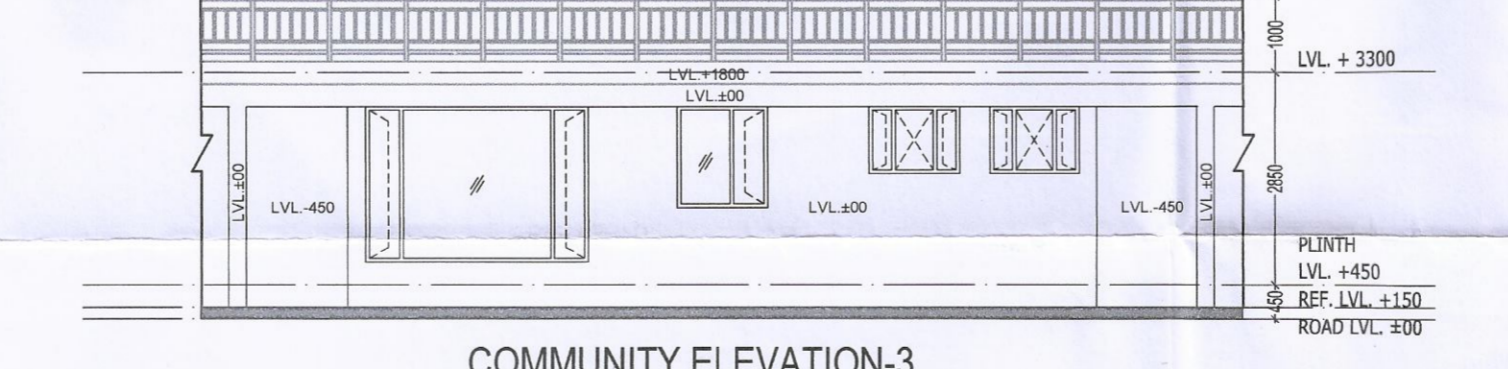

COMMUNITY ELEVATION-3

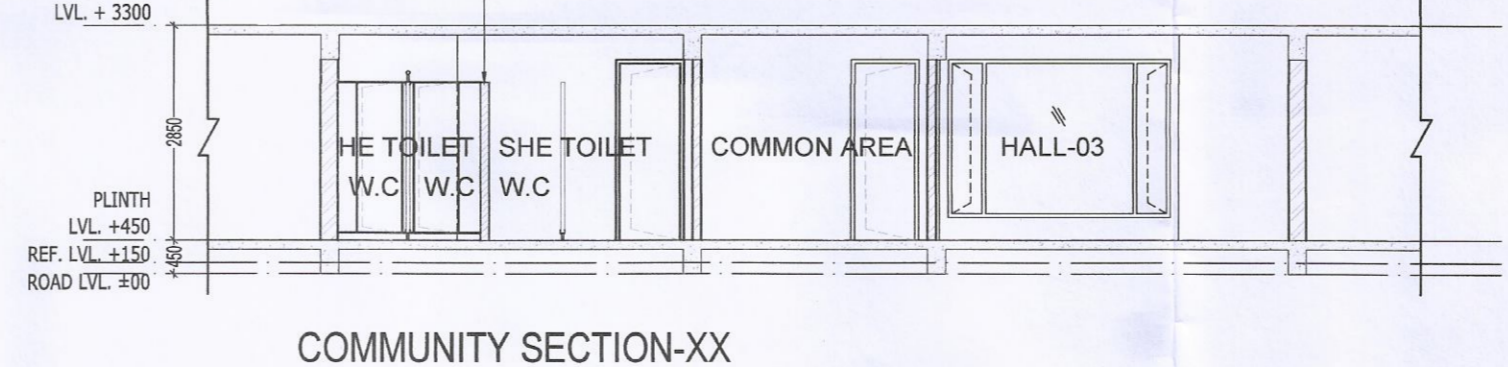


COMMUNITY SECTION-XX

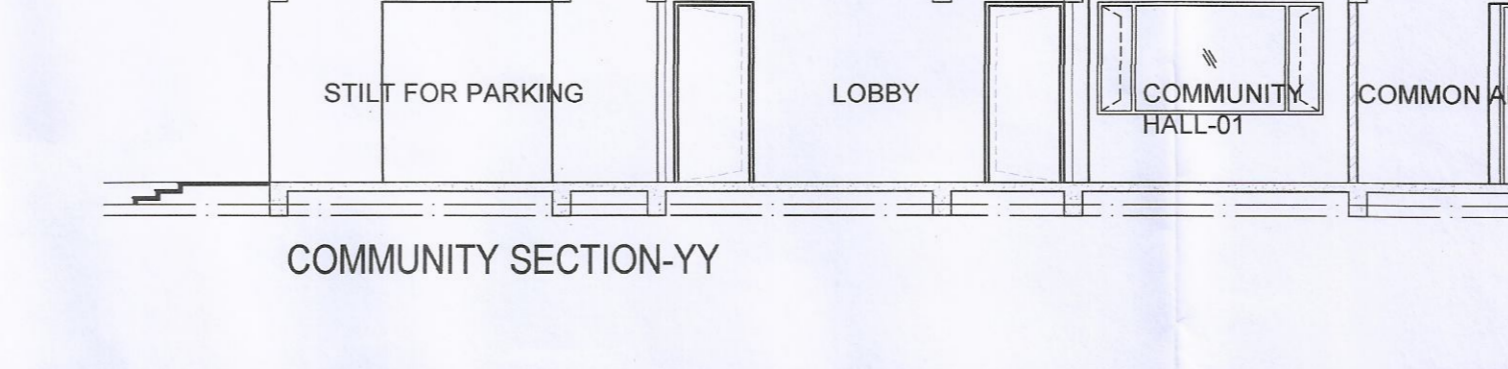

COMMUNITY SECTION-YY

COMMUNITY
COMMUNITY AREA

S.N.O.	NO.	PREFIX	LENGTH	BREATH	AREA
A	1	1	13.080	13.965	182.662
B	1	1	9.920	0.470	4.662
TOTAL ADDITION					187.325
SUBTRACTIONS					
S.N.O. <td>NO. <td>PREFIX <td>LENGTH <td>BREATH <td>AREA</td> </td></td></td></td>	NO. <td>PREFIX <td>LENGTH <td>BREATH <td>AREA</td> </td></td></td>	PREFIX <td>LENGTH <td>BREATH <td>AREA</td> </td></td>	LENGTH <td>BREATH <td>AREA</td> </td>	BREATH <td>AREA</td>	AREA
1	0	1	0.000	0.000	0.000
TOTAL SUBTRACTION					0.000
TOTAL AREA					187.325

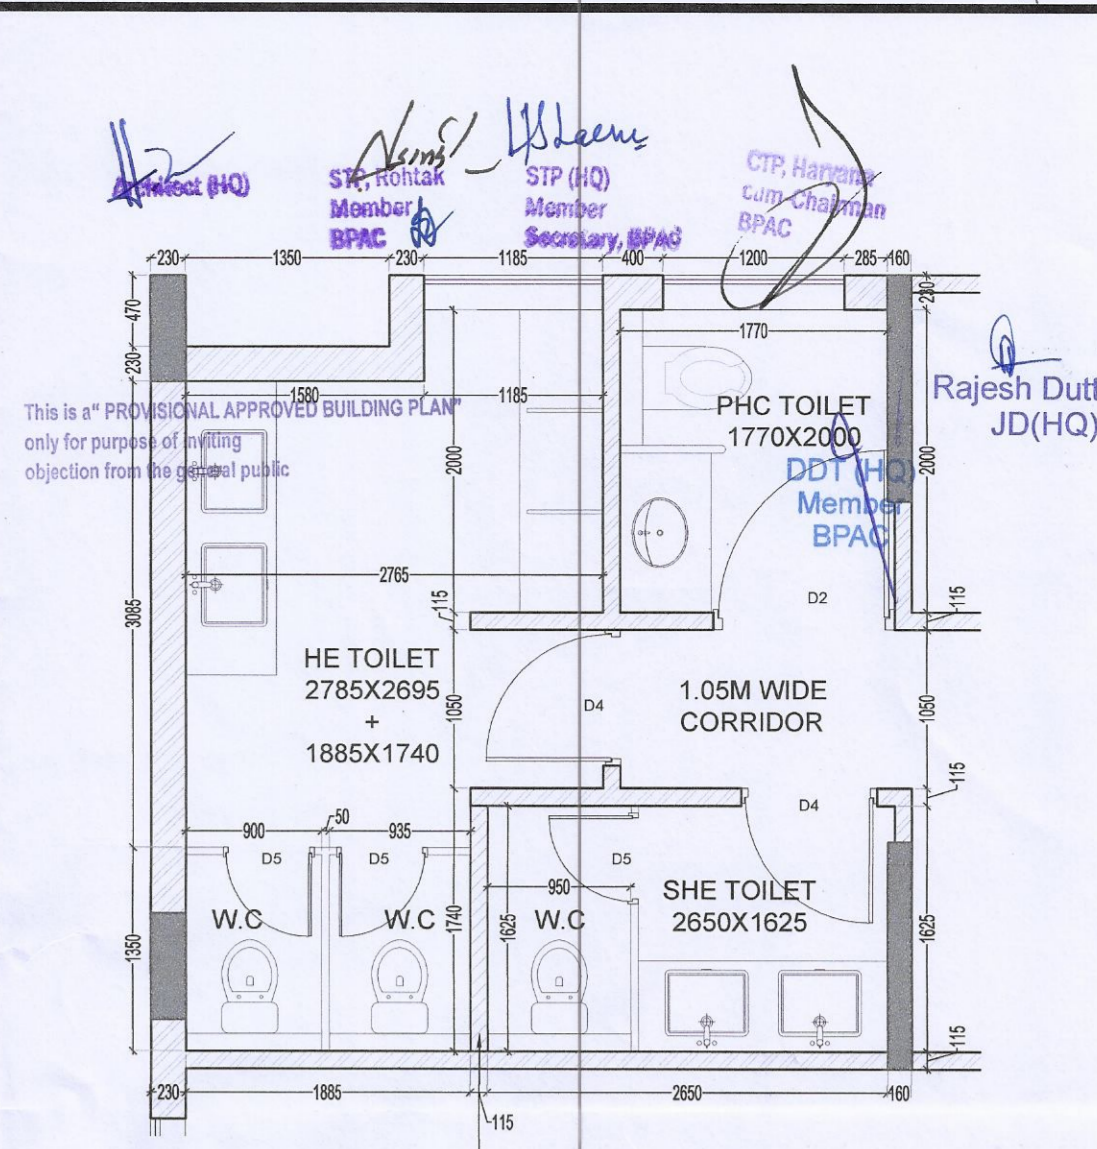

COMMUNITY FLOOR AREA DIAGRAM

LEGEND

1. 1000 SUP. SOIL PIPE UPVC	D
2. 750 VENT PIPE UPVC	D
3. 1000 WASTE WATER PIPE UPVC	D
4. 1000 R.W.P.	D
5. DOMESTIC WATER SUPPLY DN	D
6. FLUSHING WATER SUPPLY DN	D
7. DOMESTIC WATER SUPPLY UP	D
8. FLUSHING WATER SUPPLY UP	D
9. HOT WATER SUPPLY	D

LEGEND

DOOR WINDOW SCHEDULE

NAME	WIDTH	HEIGHT	CILL	LINTEL
DW1	3000	2400	900	2400
D1	1500	2400	---	2400
D2	1200	2400	---	2400
D3	1050	2400	---	2400
D4	900	2400	---	2400
D5	600	2400	---	2400
W1	4400	1500	900	2400
W2	3000	1500	900	2400
W3	2950	2100	300	2400
W4	1200	1350	1050	2400
V1	1200	900	1500	2400
V2	1185	900	1500	2400

DOOR WINDOW SCHEDULE

- NOTES:
- ALL DIMENSIONS IN MM.
 - ALL INTERNAL WALLS ARE 100MM BLOCK WORK AND EXTERNAL WALLS ARE 150MM THICK RCC WALL.
 - LIFT SHALL BE WITH 100% POWER BACKUP.
 - ALL SCOOTER PARKING ARE 0.8X2.5 METERS.

NOTES

ADDITIONAL PROPOSED/REVISED BUILDING PLAN OF AFFORDABLE GROUP HOUSING COLONY FOR AN AREA MEASURING 11.36388 ACRES (LICENCE NO.75 OF 2019 DATED 23.07.2019 & 31 OF 2021 DATED 30.06.2021) AFTER MIGRATION OF AN AREA MEASURING 9.6861 ACRES INTO AFFORDABLE PLOTTED COLONY - UNDER DDJAY AND AREA MEASURING 0.11876 ACRES DONATED TO GRAM PANCHAYAT, IN SECTOR-37, BAHADURGARH, DISTRICT HAJJAR BEING DEVELOPED BY HL RESIDENCY (PROPRIETORSHIP FIRM) THROUGH PROP. SHAILAJA.

VIKAS AHLAWAT ARCHITECTS
ARCHITECTURE, INTERIORS, PLANNING
Unit No. 302, Nexa Time Center, Simla Sector-04, Golf Course Road, Gurgaon
D: 0122-4264202 M: 09899155688 Mail: vikas.a@rediffmail.com

OWNERS SIGNATURE: _____ ARCHITECT SIGNATURE: _____
Ar. VIKAS AHLAWAT
CA/2013/5429

DRAWING TITLE: COMMUNITY & CRECHE PLAN, ELEVATION, SECTION & AREA CALCULATION

DATE: SEPT 2021
SCALE: 1:100(A1)
SHEET NO. A-COMM-101