




ELEVATION-3

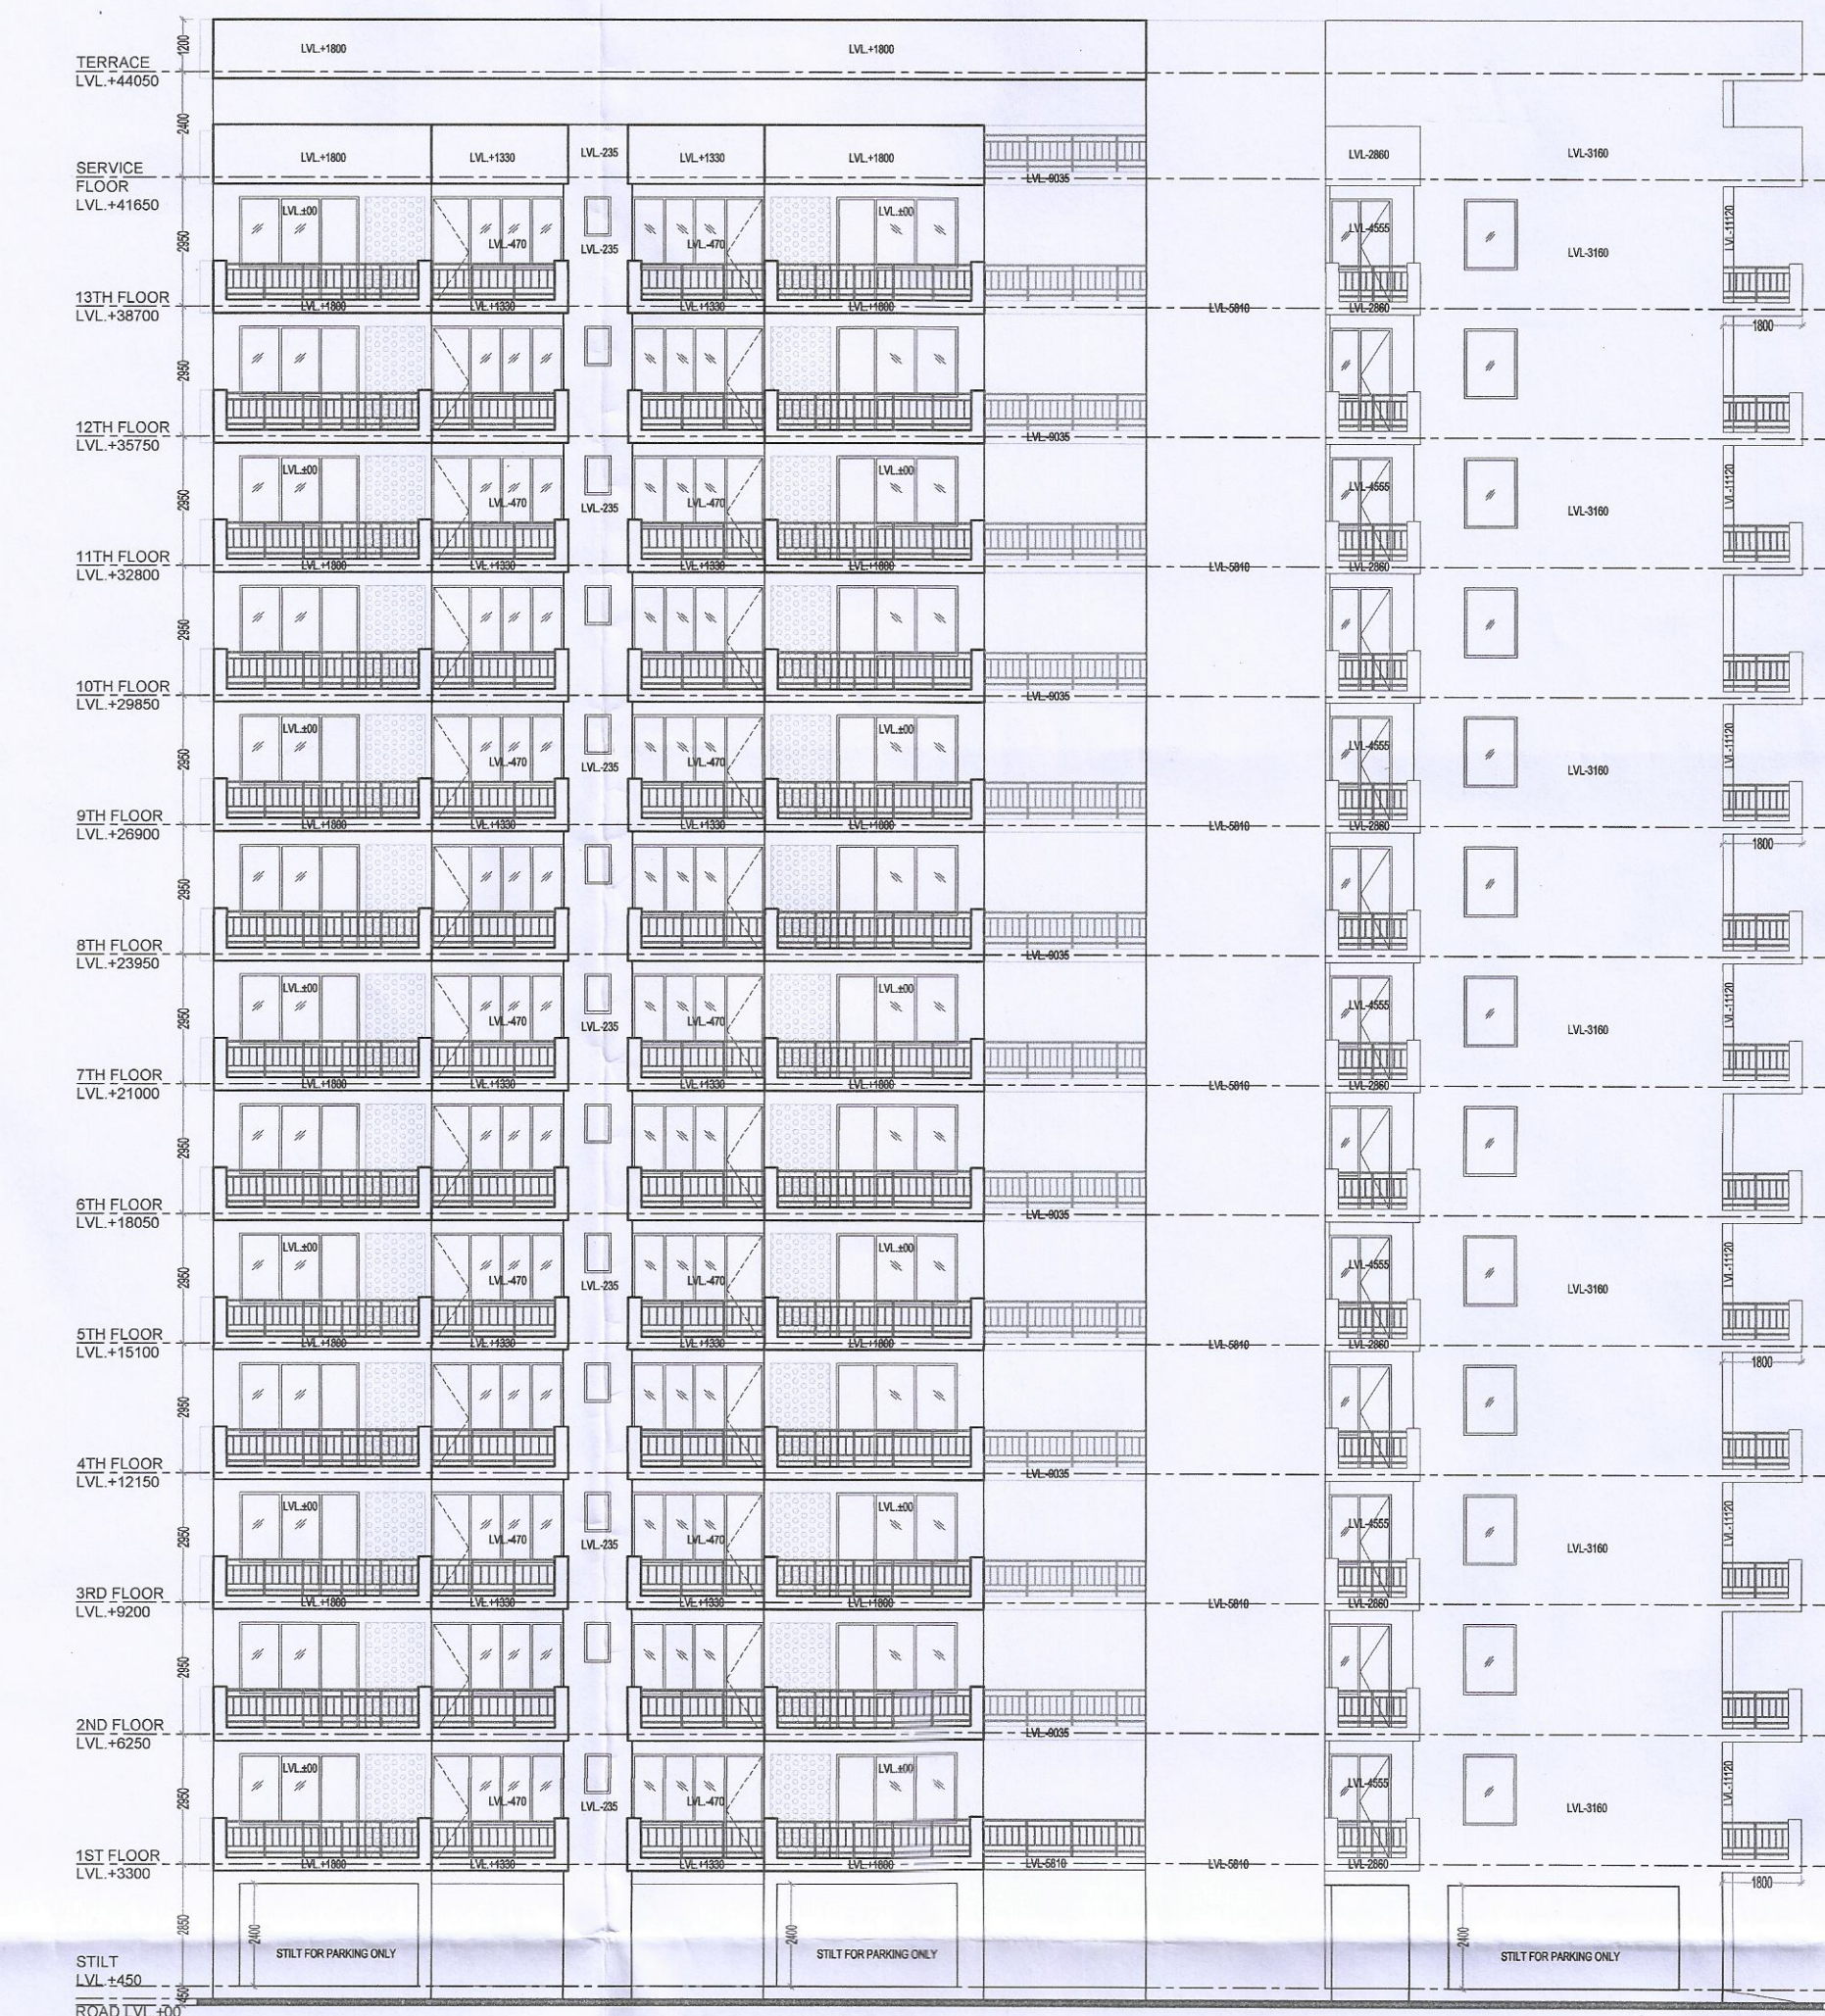


ELEVATION-4

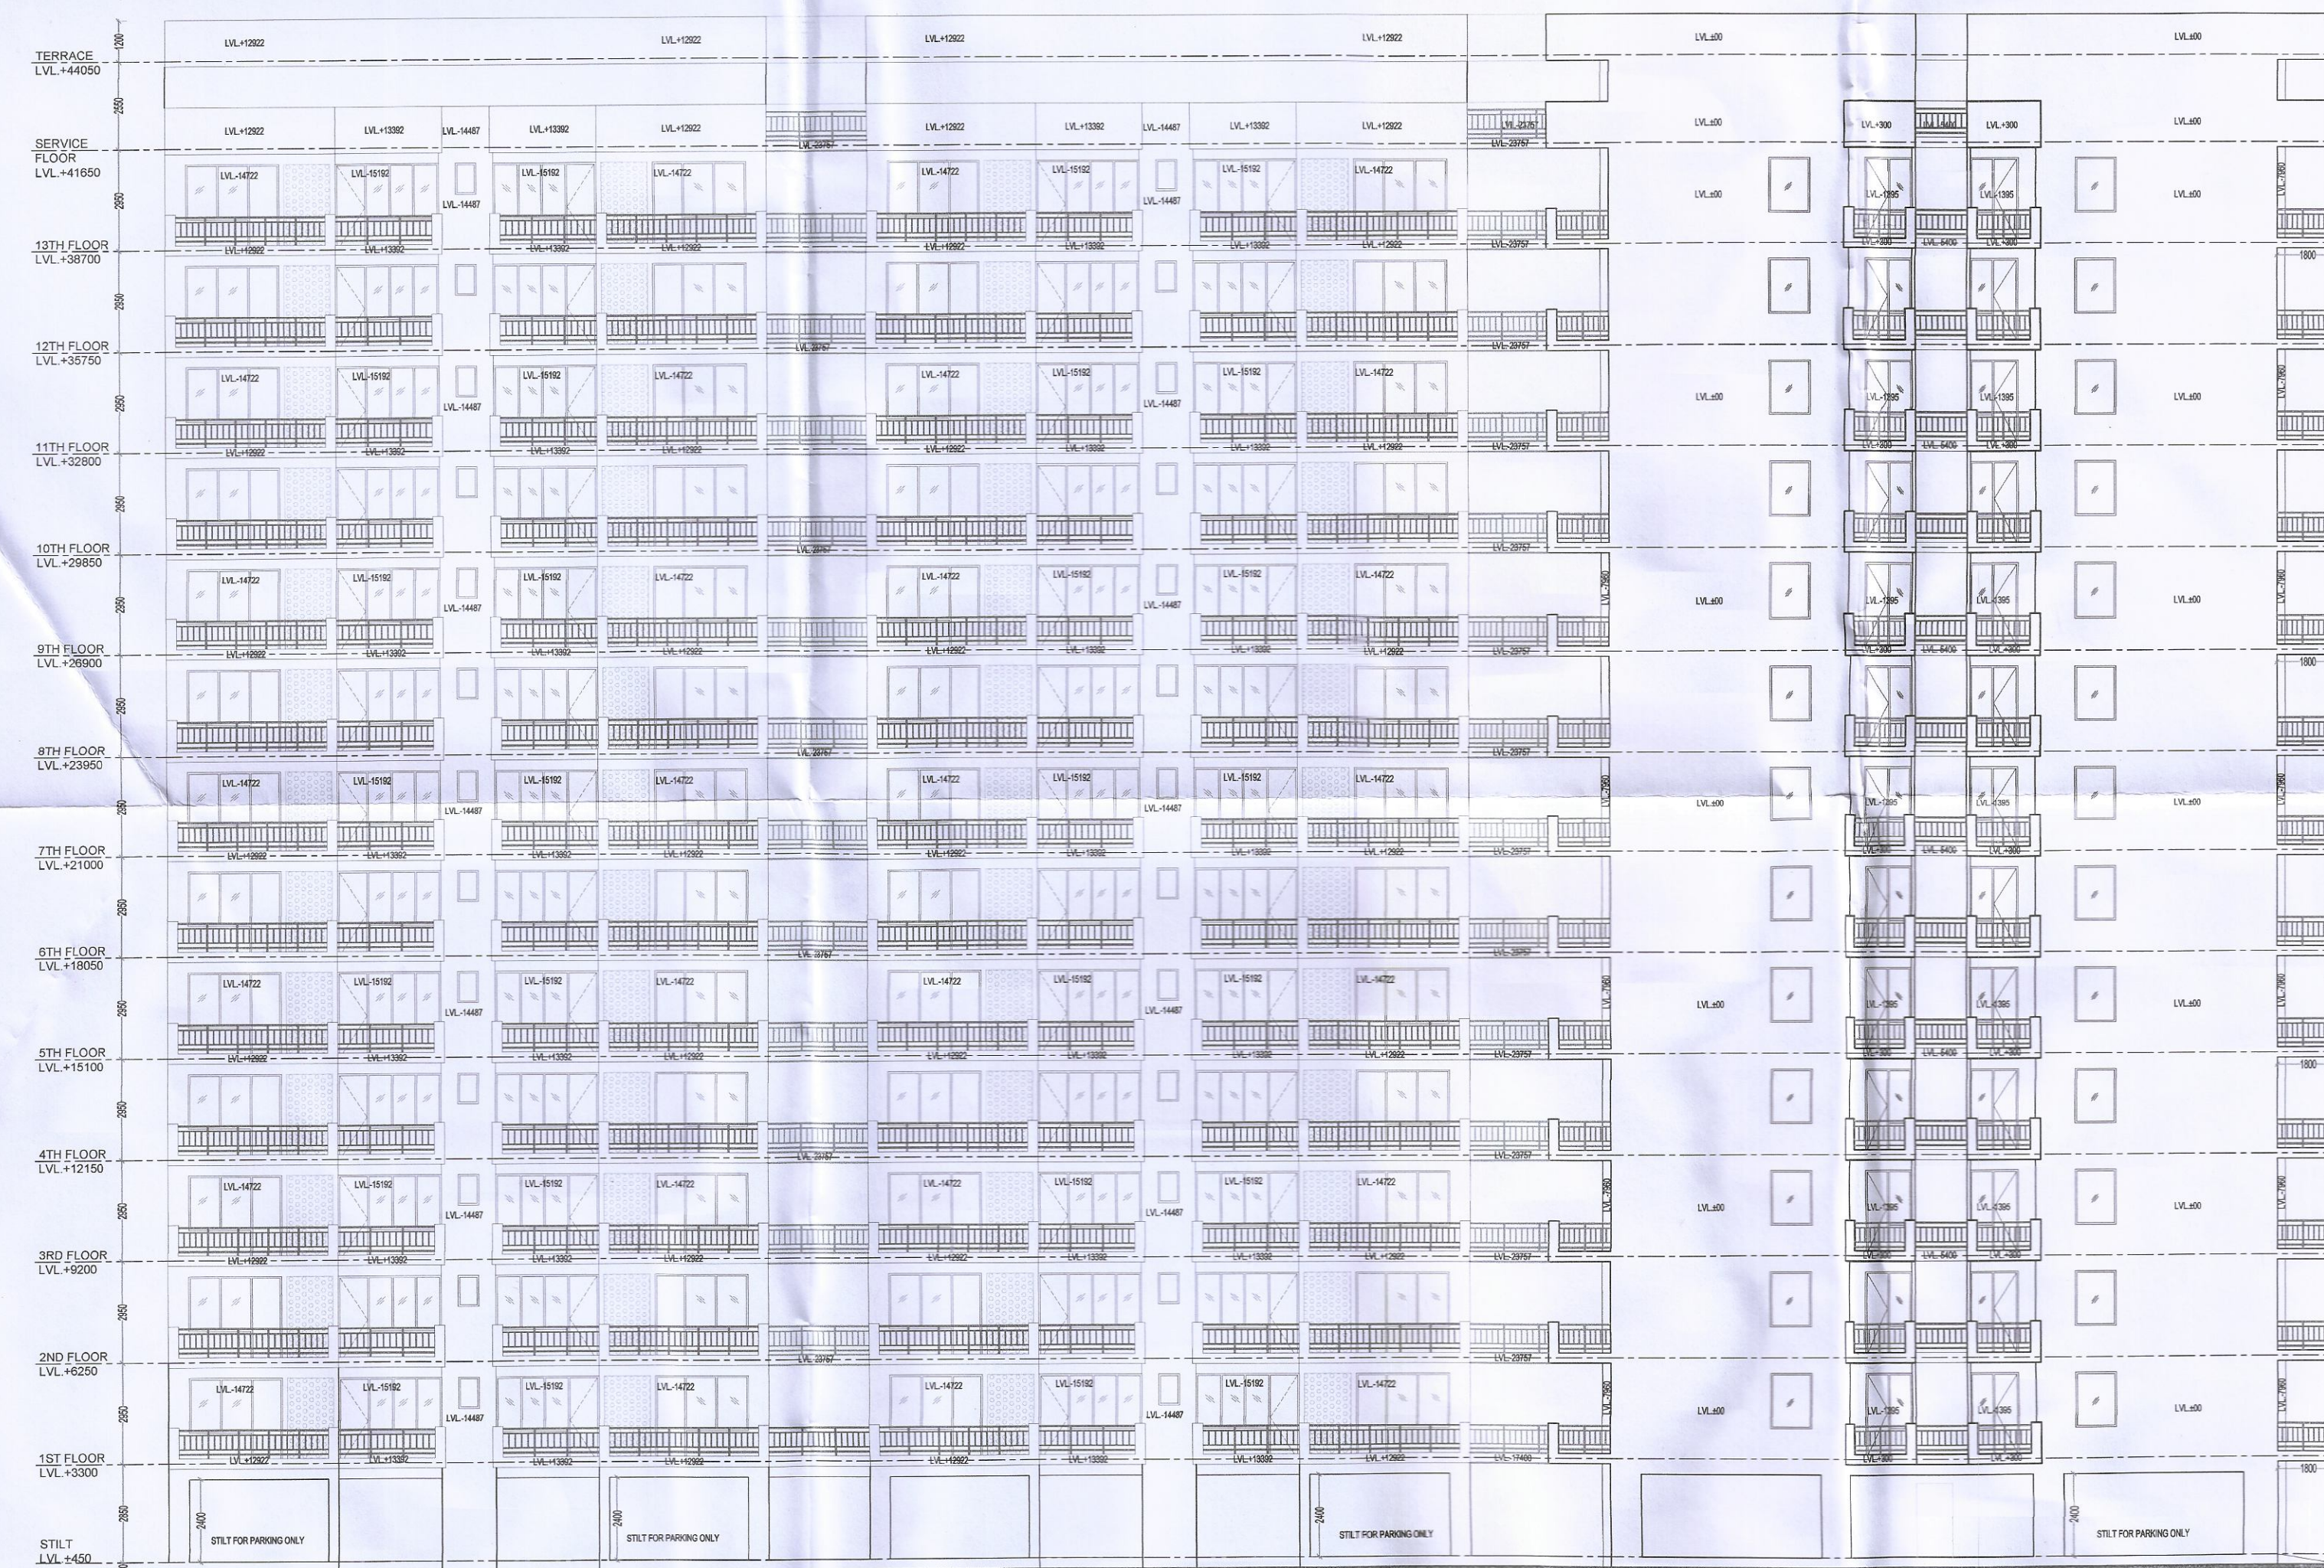


ELEVATION-1

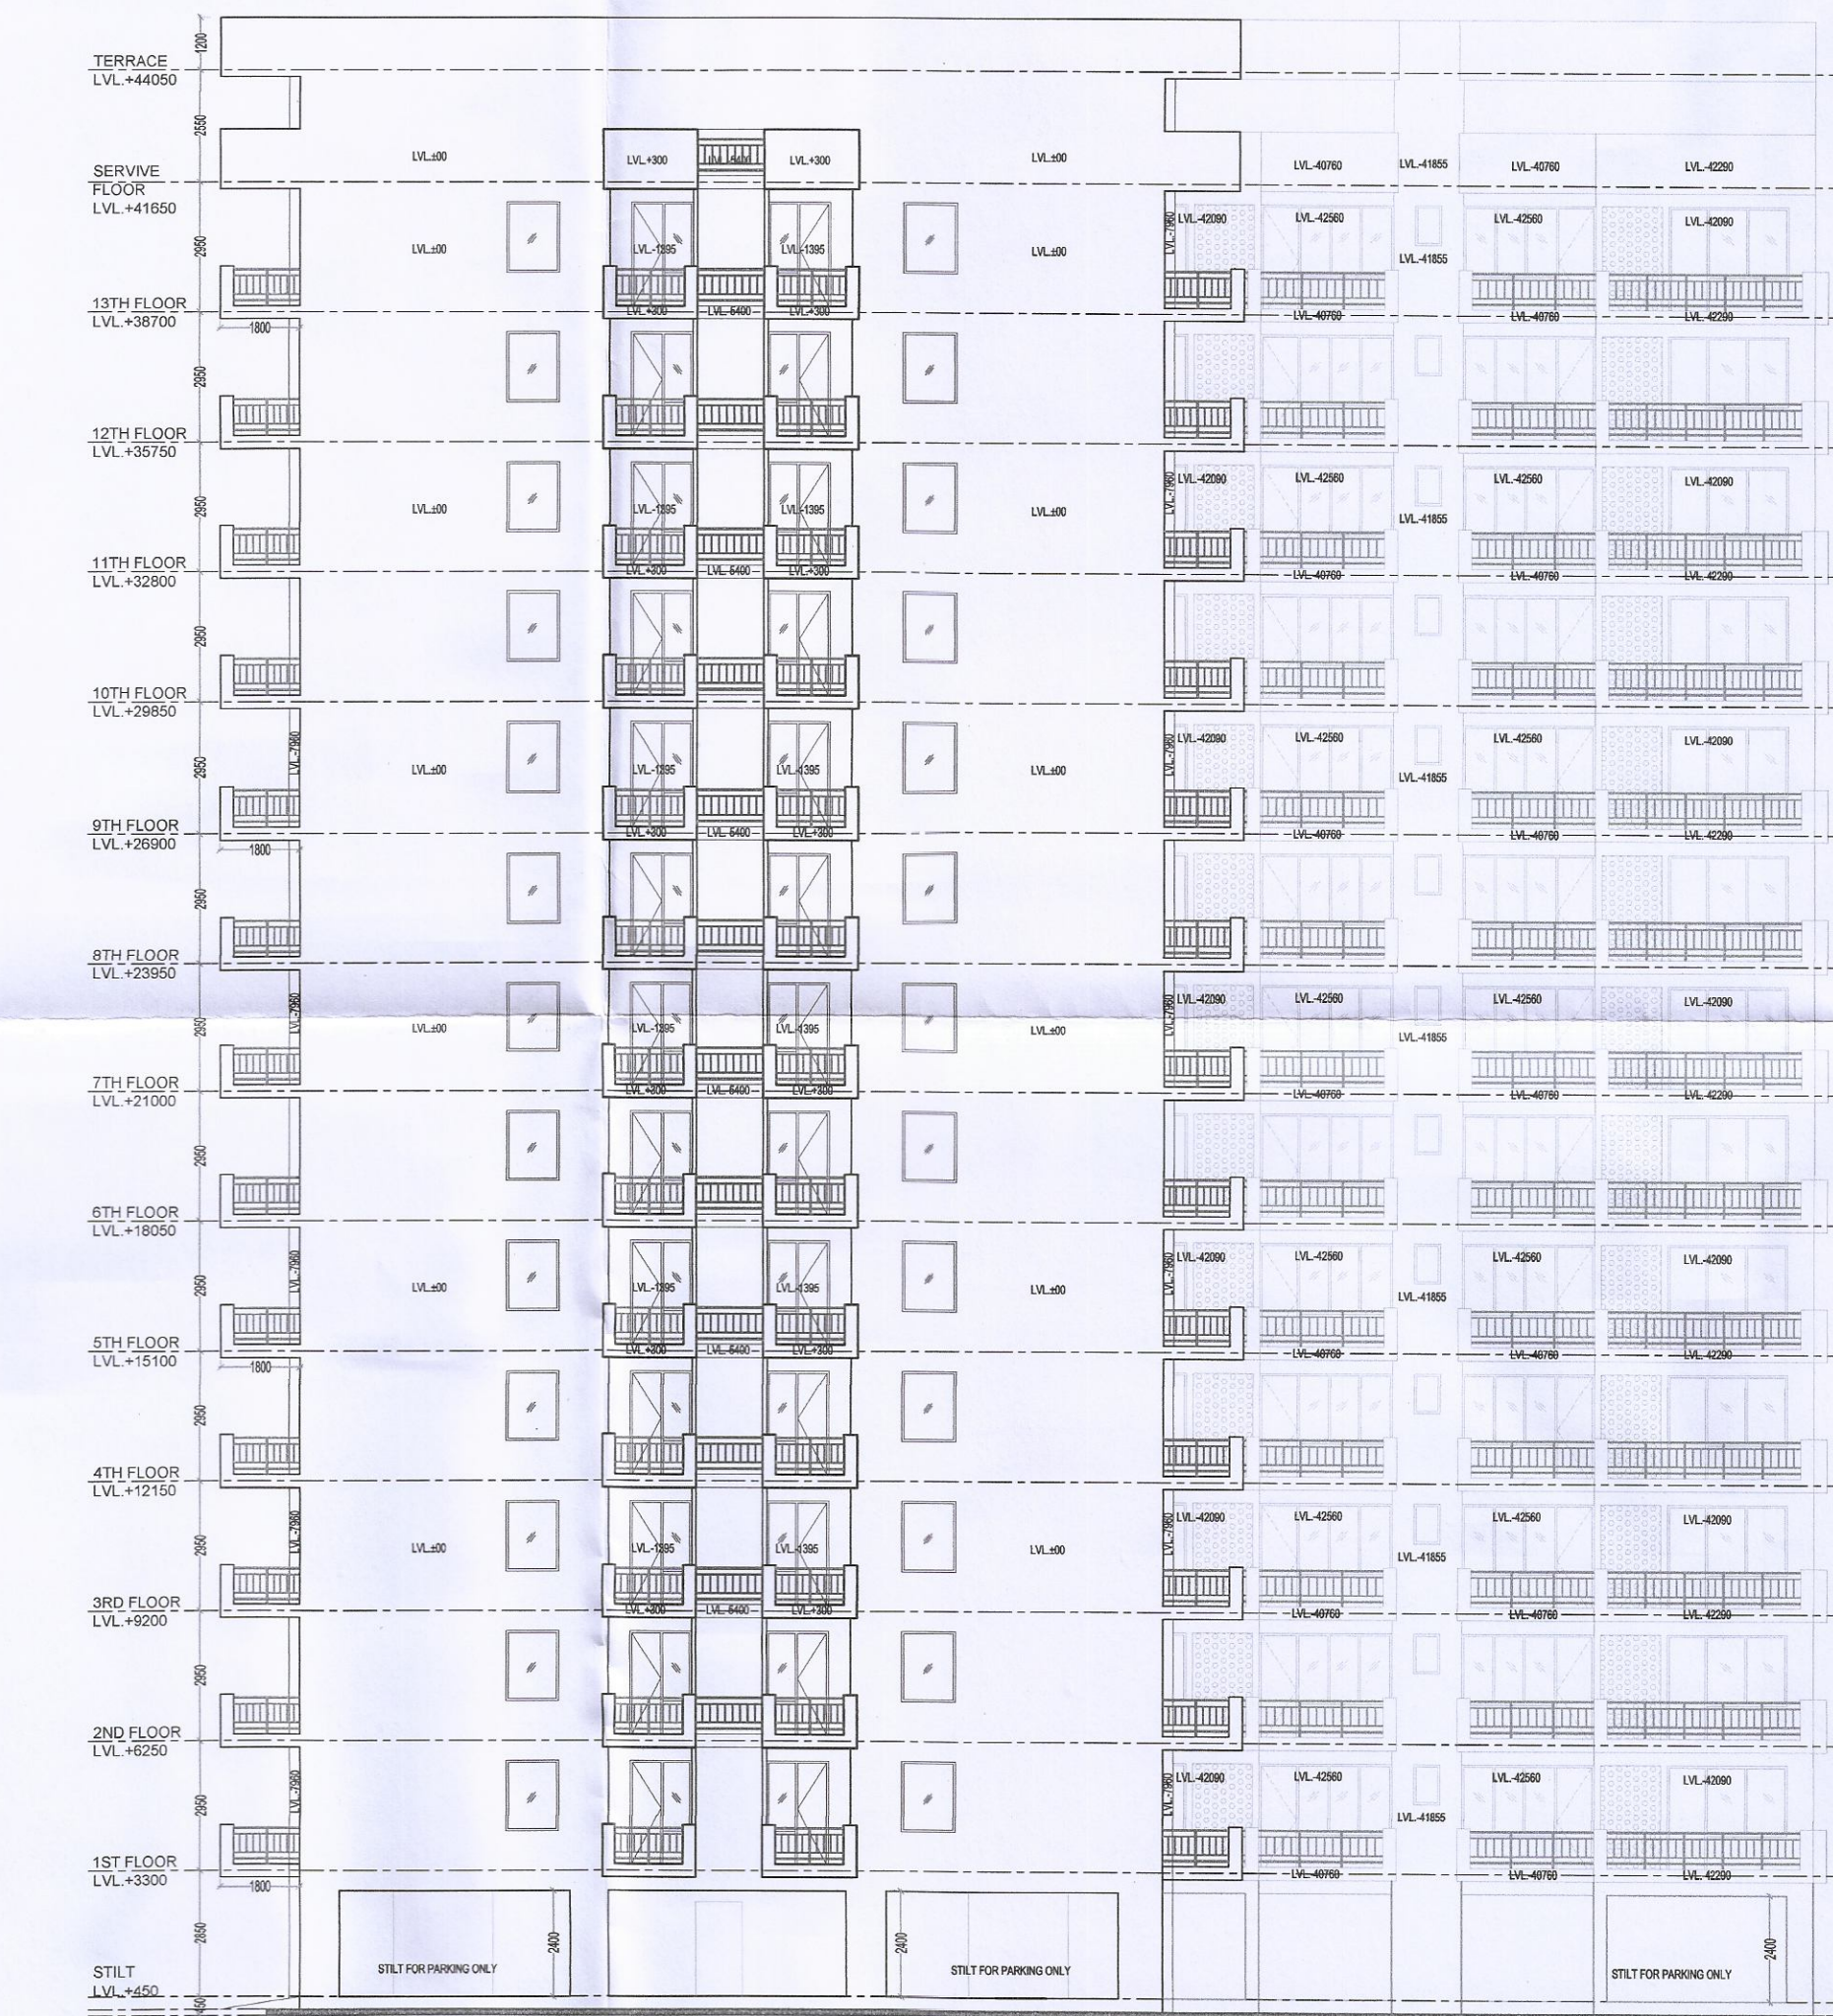


ELEVATION-2

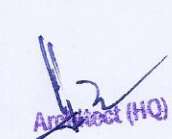


 STP, Rohtak
 Member
 BPAC

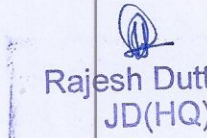

 Rajesh Dutt
 JD(HQ)

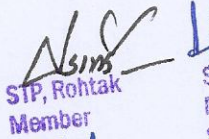

 Member
 BPAC

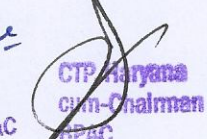

 Chairman
 BPAC

This is a PROVISIONAL APPROVED BUILDING PLAN
 only for purposes of inviting
 objection from the general public

DDT (HQ)
 Member
 BPAC

DOOR WINDOW SCHEDULE

NO	WAVE WIDTH	HEIGHT	COLL	LINTEL
D0	1050	2150	---	2150
DW1	3000	2450	900	2450
DW2	2710	2450	900	2450
DW3	1400	2450	900	2450
D1	1050	2150	---	2150
D2	915	2150	---	2150
D3	750	2150	---	2150
W1	1200	2450	900	2450
W2	1000	2450	900	2450
V	600	2450	1500	2450

- NOTES:
- ALL DIMENSIONS IN MM.
 - ALL INTERNAL WALLS ARE 100MM BLOCK WORK AND EXTERNAL WALLS ARE 150MM THICK RCC WALL.
 - LIFT SHALL BE WITH 100% POWER BACKUP.
 - ALL SCOOTER PARKING ARE 0.8X2.5 METERS.

PROJECT:

ADDITIONAL PROPOSED/REVISED
 BUILDING PLAN OF AFFORDABLE
 GROUP HOUSING COLONY FOR AN
 AREA MEASURING 11.36388 ACRES
 (LICENCE NO.75 OF 2019 DATED
 23.07.2019 & 31 OF 2021 DATED
 30.06.2021)AFTER MIGRATION OF
 AN AREA MEASURING 9.6861 ACRES
 INTO AFFORDABLE PLOTTED
 COLONY -UNDER DDJAY AND AREA
 MEASURING 0.11876 ACRES
 DONATED TO GRAM PANCHAYAT, IN
 SECTOR-37, BAHADURGARH, DISTRICT
 JHAJJAR BEING DEVELOPED BY HL
 RESIDENCY (PROPRIETORSHIP
 FIRM) THROUGH PROP. SHAILAJA.

ARCHITECT:

VIKAS AHLAWAT ARCHITECTS
 ARCHITECTURE, INTERIORS, PLANNING
 Unit No.303, Annex Time Center, Suncity, Sector -54, Golf Course Road, Gurgaon
 © - 0124-424263 M - 9869115489 Mail - ar.vikas.ahlawat@gmail.com

OWNERS SIGNATURE: _____ ARCHITECT SIGNATURE: _____



 A.C. VIKAS AHLAWAT
 CA2019/59923

DRAWING TITLE:

TOWER F
ELEVATION

DATE:- SEPT.2021 SHEET NO.

SCALE:- 1:150 (A0) T-F-201