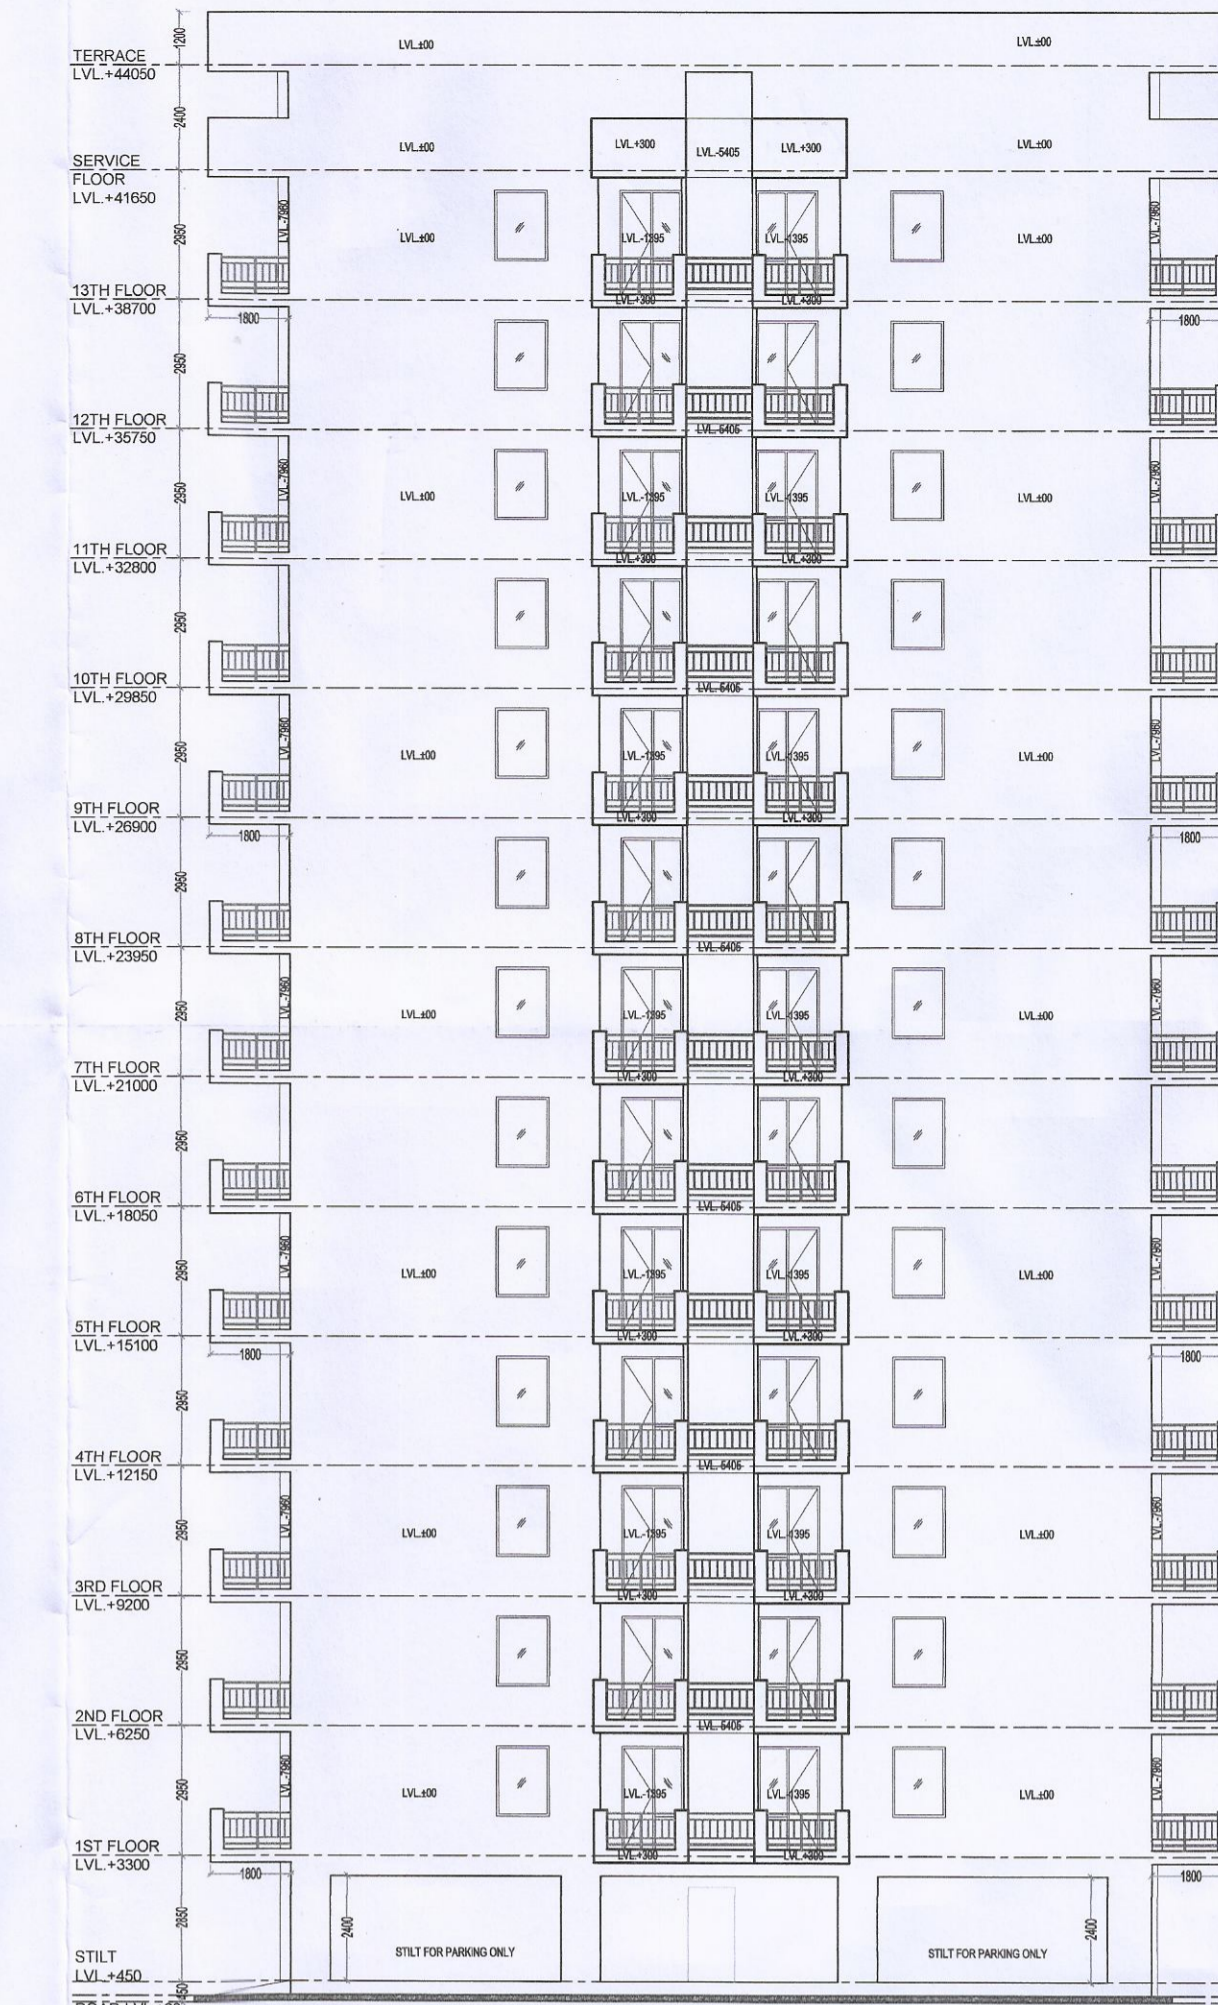
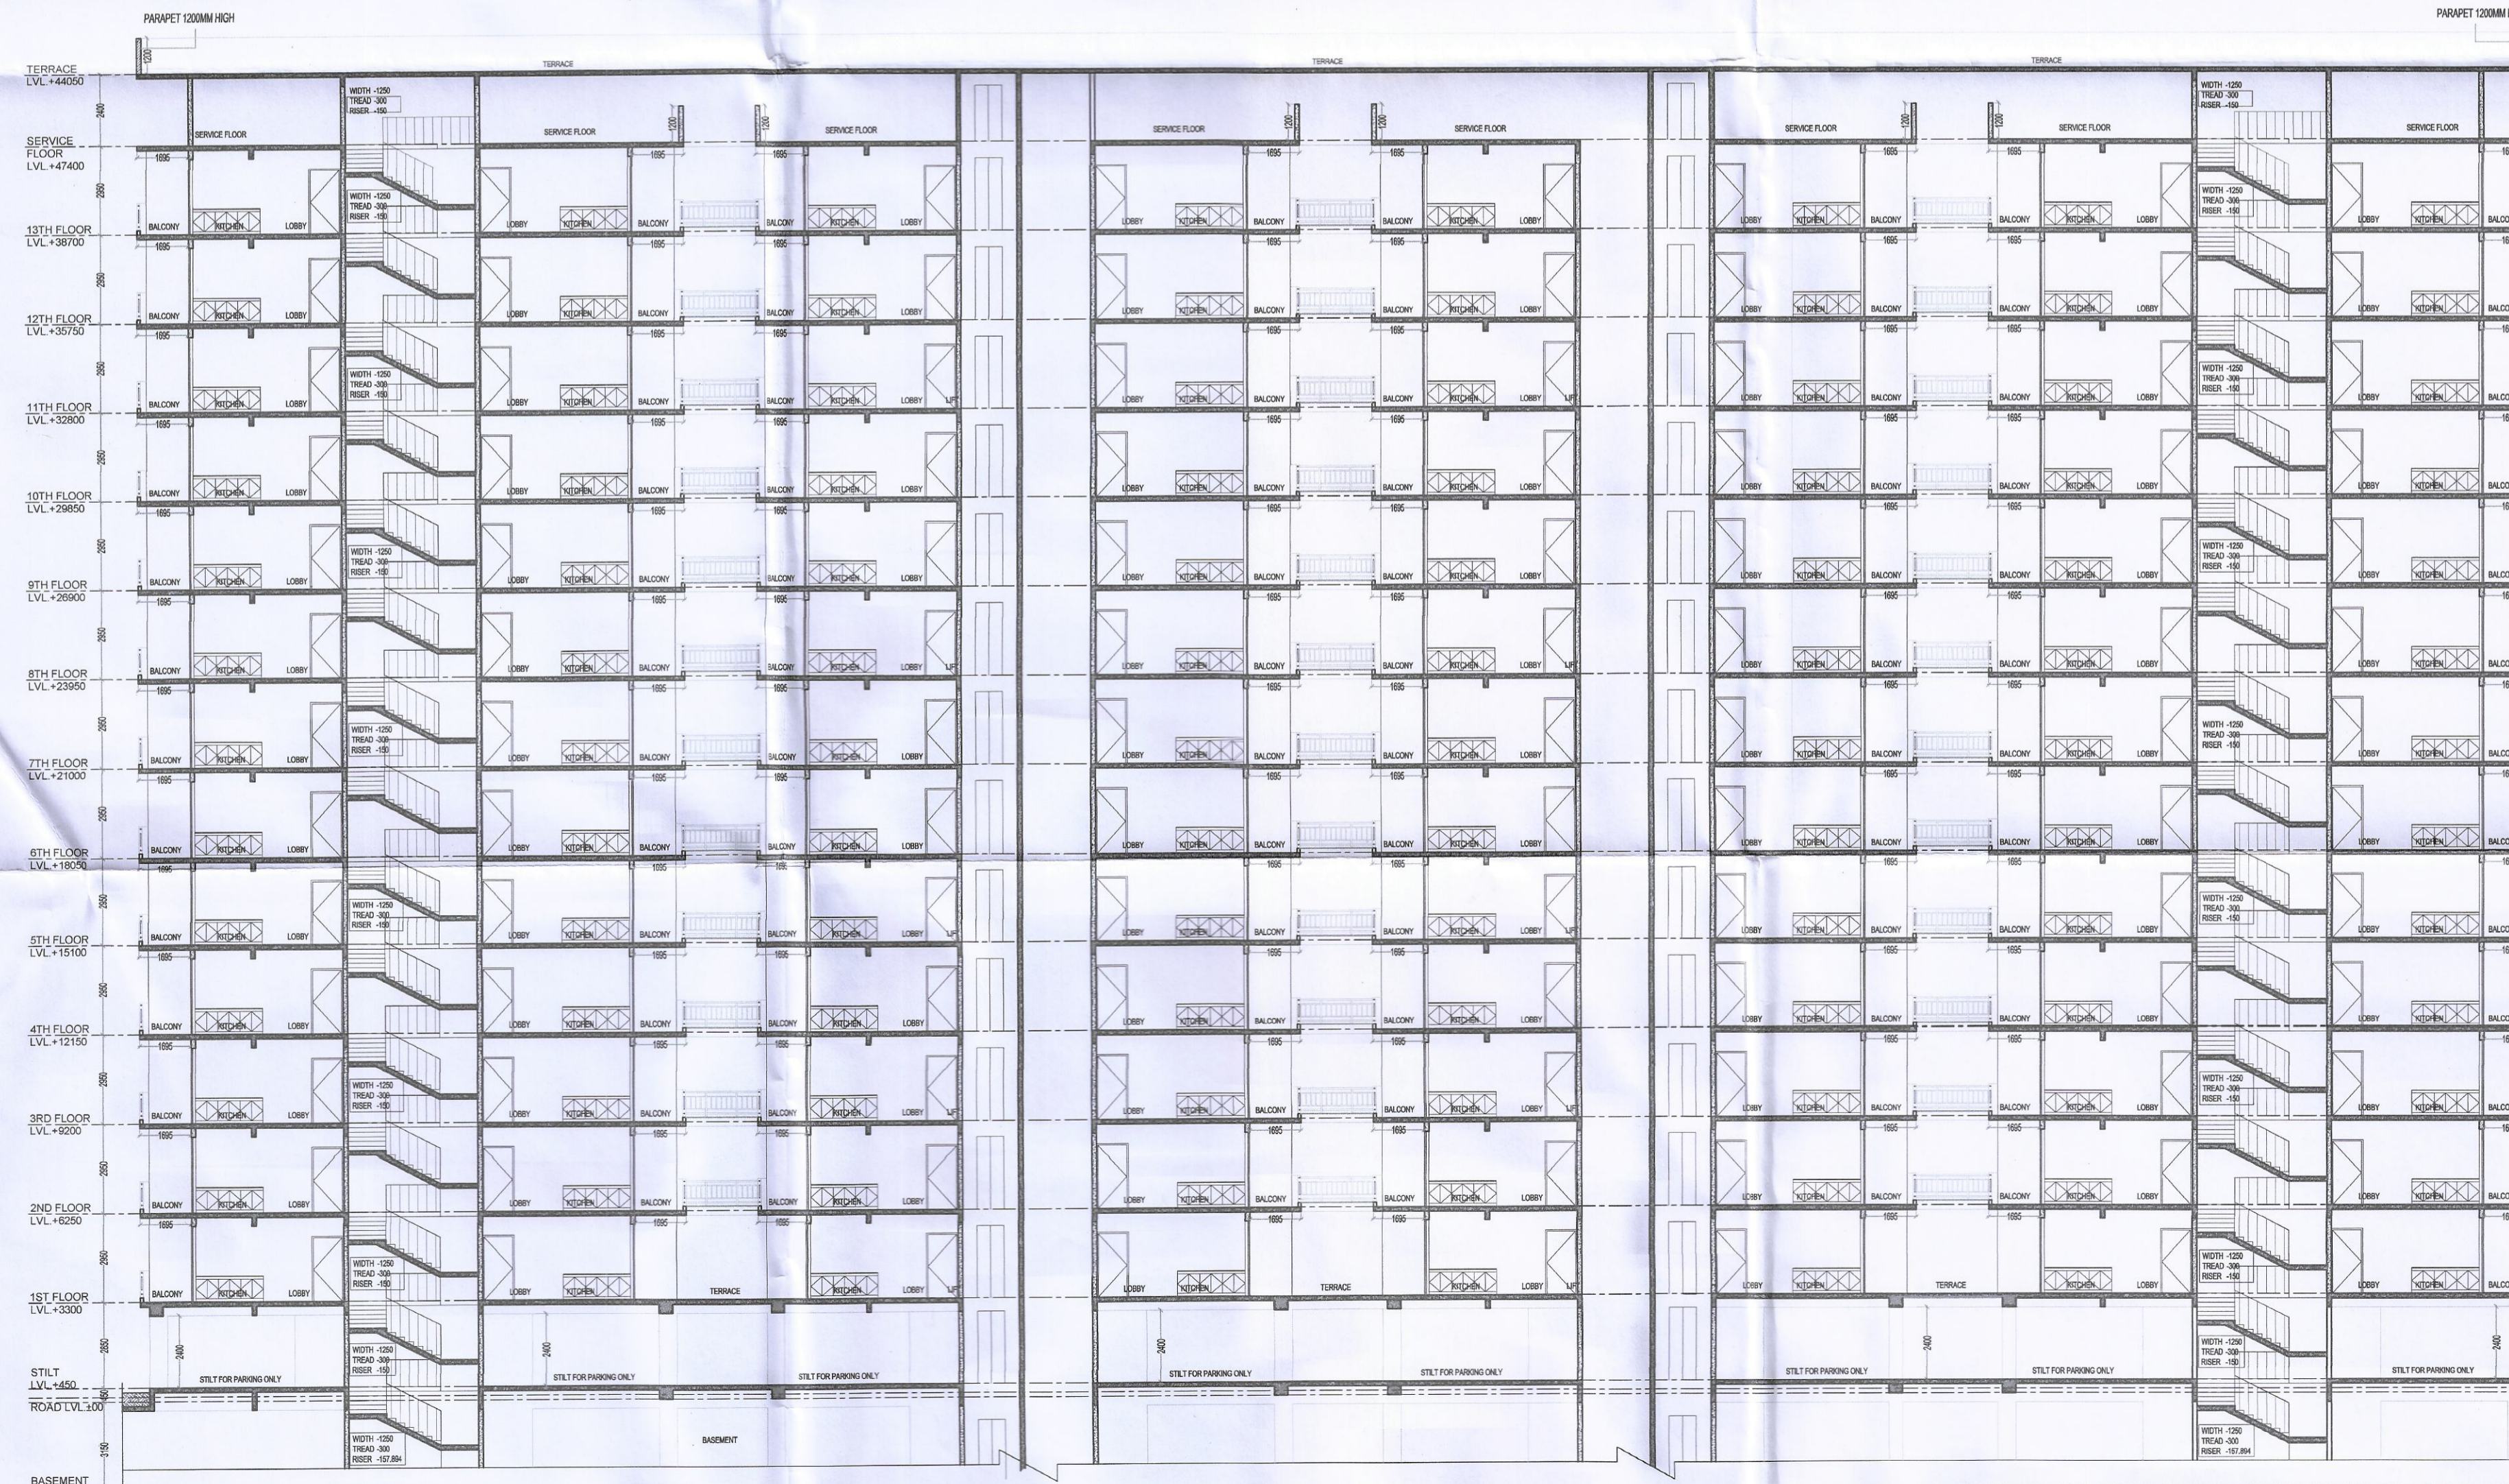


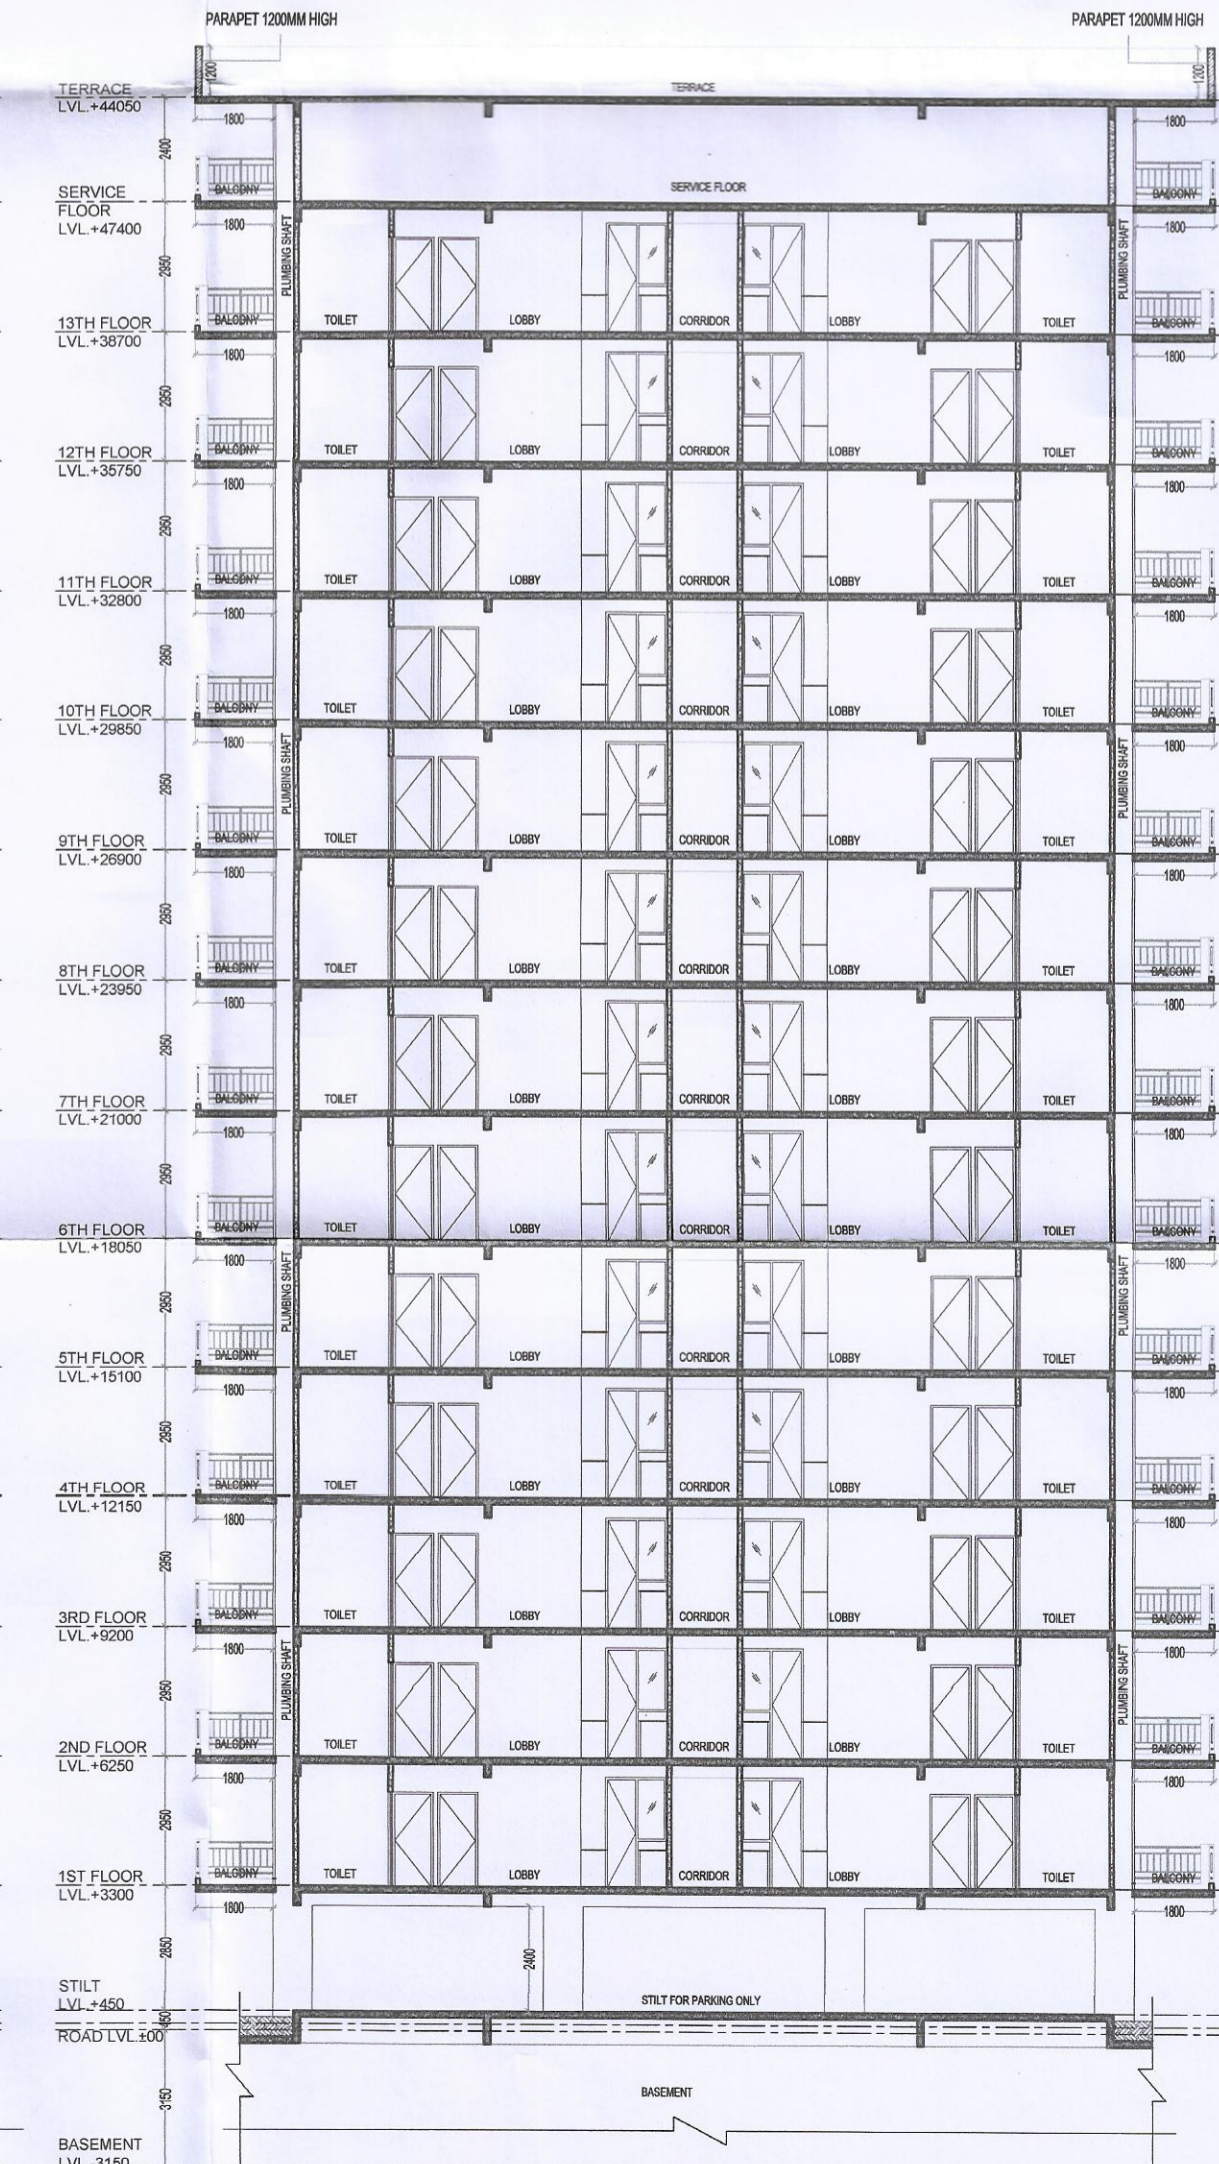
ELEVATION-1 & 3



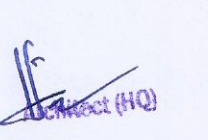
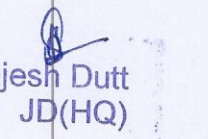

ELEVATION-2 & 4



SECTION-Y



SECTION-X-X

 (HQ)
 STP (HQ)
 Member
 BPAC
 (HQ)
 Member
 BPAC
 (HQ)
 Member
 BPAC

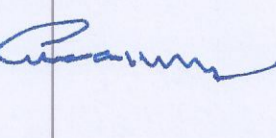
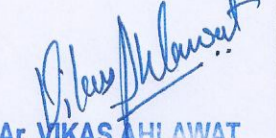
This is a "PROVISIONAL APPROVED BUILDING PLAN" only for purpose of inviting objection from the general public.

DOOR	WINDOW	SCHEDULE		
NAME	WIDTH	HEIGHT	CALL	UNIT
TD	1050	2150	---	2150
DW1	3000	2450	900	2450
DW2	2710	2450	900	2450
DW3	1400	2450	1050	2450
D1	1050	2150	---	2150
D2	915	2150	---	2150
D3	750	2150	---	2150
W1	1200	2450	900	2450
W2	1000	2450	900	2450
V	600	2450	1500	2450

- NOTES:-
1. ALL DIMENSIONS IN MM.
 2. ALL INTERNAL WALLS ARE 100MM BLOCK WORK AND EXTERNAL WALLS ARE 150MM THICK RCC WALL.
 3. LIFT SHALL BE WITH 100% POWER BACKUP.
 4. ALL SCOOTER PARKING ARE 0.8X2.5 METERS.

PROJECT:-
 ADDITIONAL PROPOSED/REVISED BUILDING PLAN OF AFFORDABLE GROUP HOUSING COLONY FOR AN AREA MEASURING 11.36388 ACRES (LICENCE NO.75 OF 2019 DATED 23.07.2019 & 31 OF 2021 DATED 30.06.2021) AFTER MIGRATION OF AN AREA MEASURING 9.6861 ACRES INTO AFFORDABLE PLOTTED COLONY - UNDER DDJAY AND AREA MEASURING 0.11876 ACRES DONATED TO GRAM PANCHAYAT, IN SECTOR-37, BAHADURGARH, DISTRICT JHAJJAR BEING DEVELOPED BY HL RESIDENCY (PROPRIETORSHIP FIRM) THROUGH PROP. SHAILAJA.

ARCHITECT:-
VIKAS AHLAWAT ARCHITECTS
 ARCHITECTURE, INTERIORS, PLANNING
 Unit No.303, Nixax Time Center, Dundaya Sector-54 Golf Course Road, Gurgaon
 D : 0124-4294293 M : 0-9869150491 Email : v.ahlawat@gmail.com

OWNERS SIGNATURE:-

 ARCHITECT SIGNATURE:-

 Ar. VIKAS AHLAWAT
 CAZ2013

DRAWING TITLE:
TOWER G
 ELEVATION

DATE:- SEPT.2021 SHEET NO.
 SCALE:- 1:150 (A1) T-G-201