




ELEVATION 1 & 3

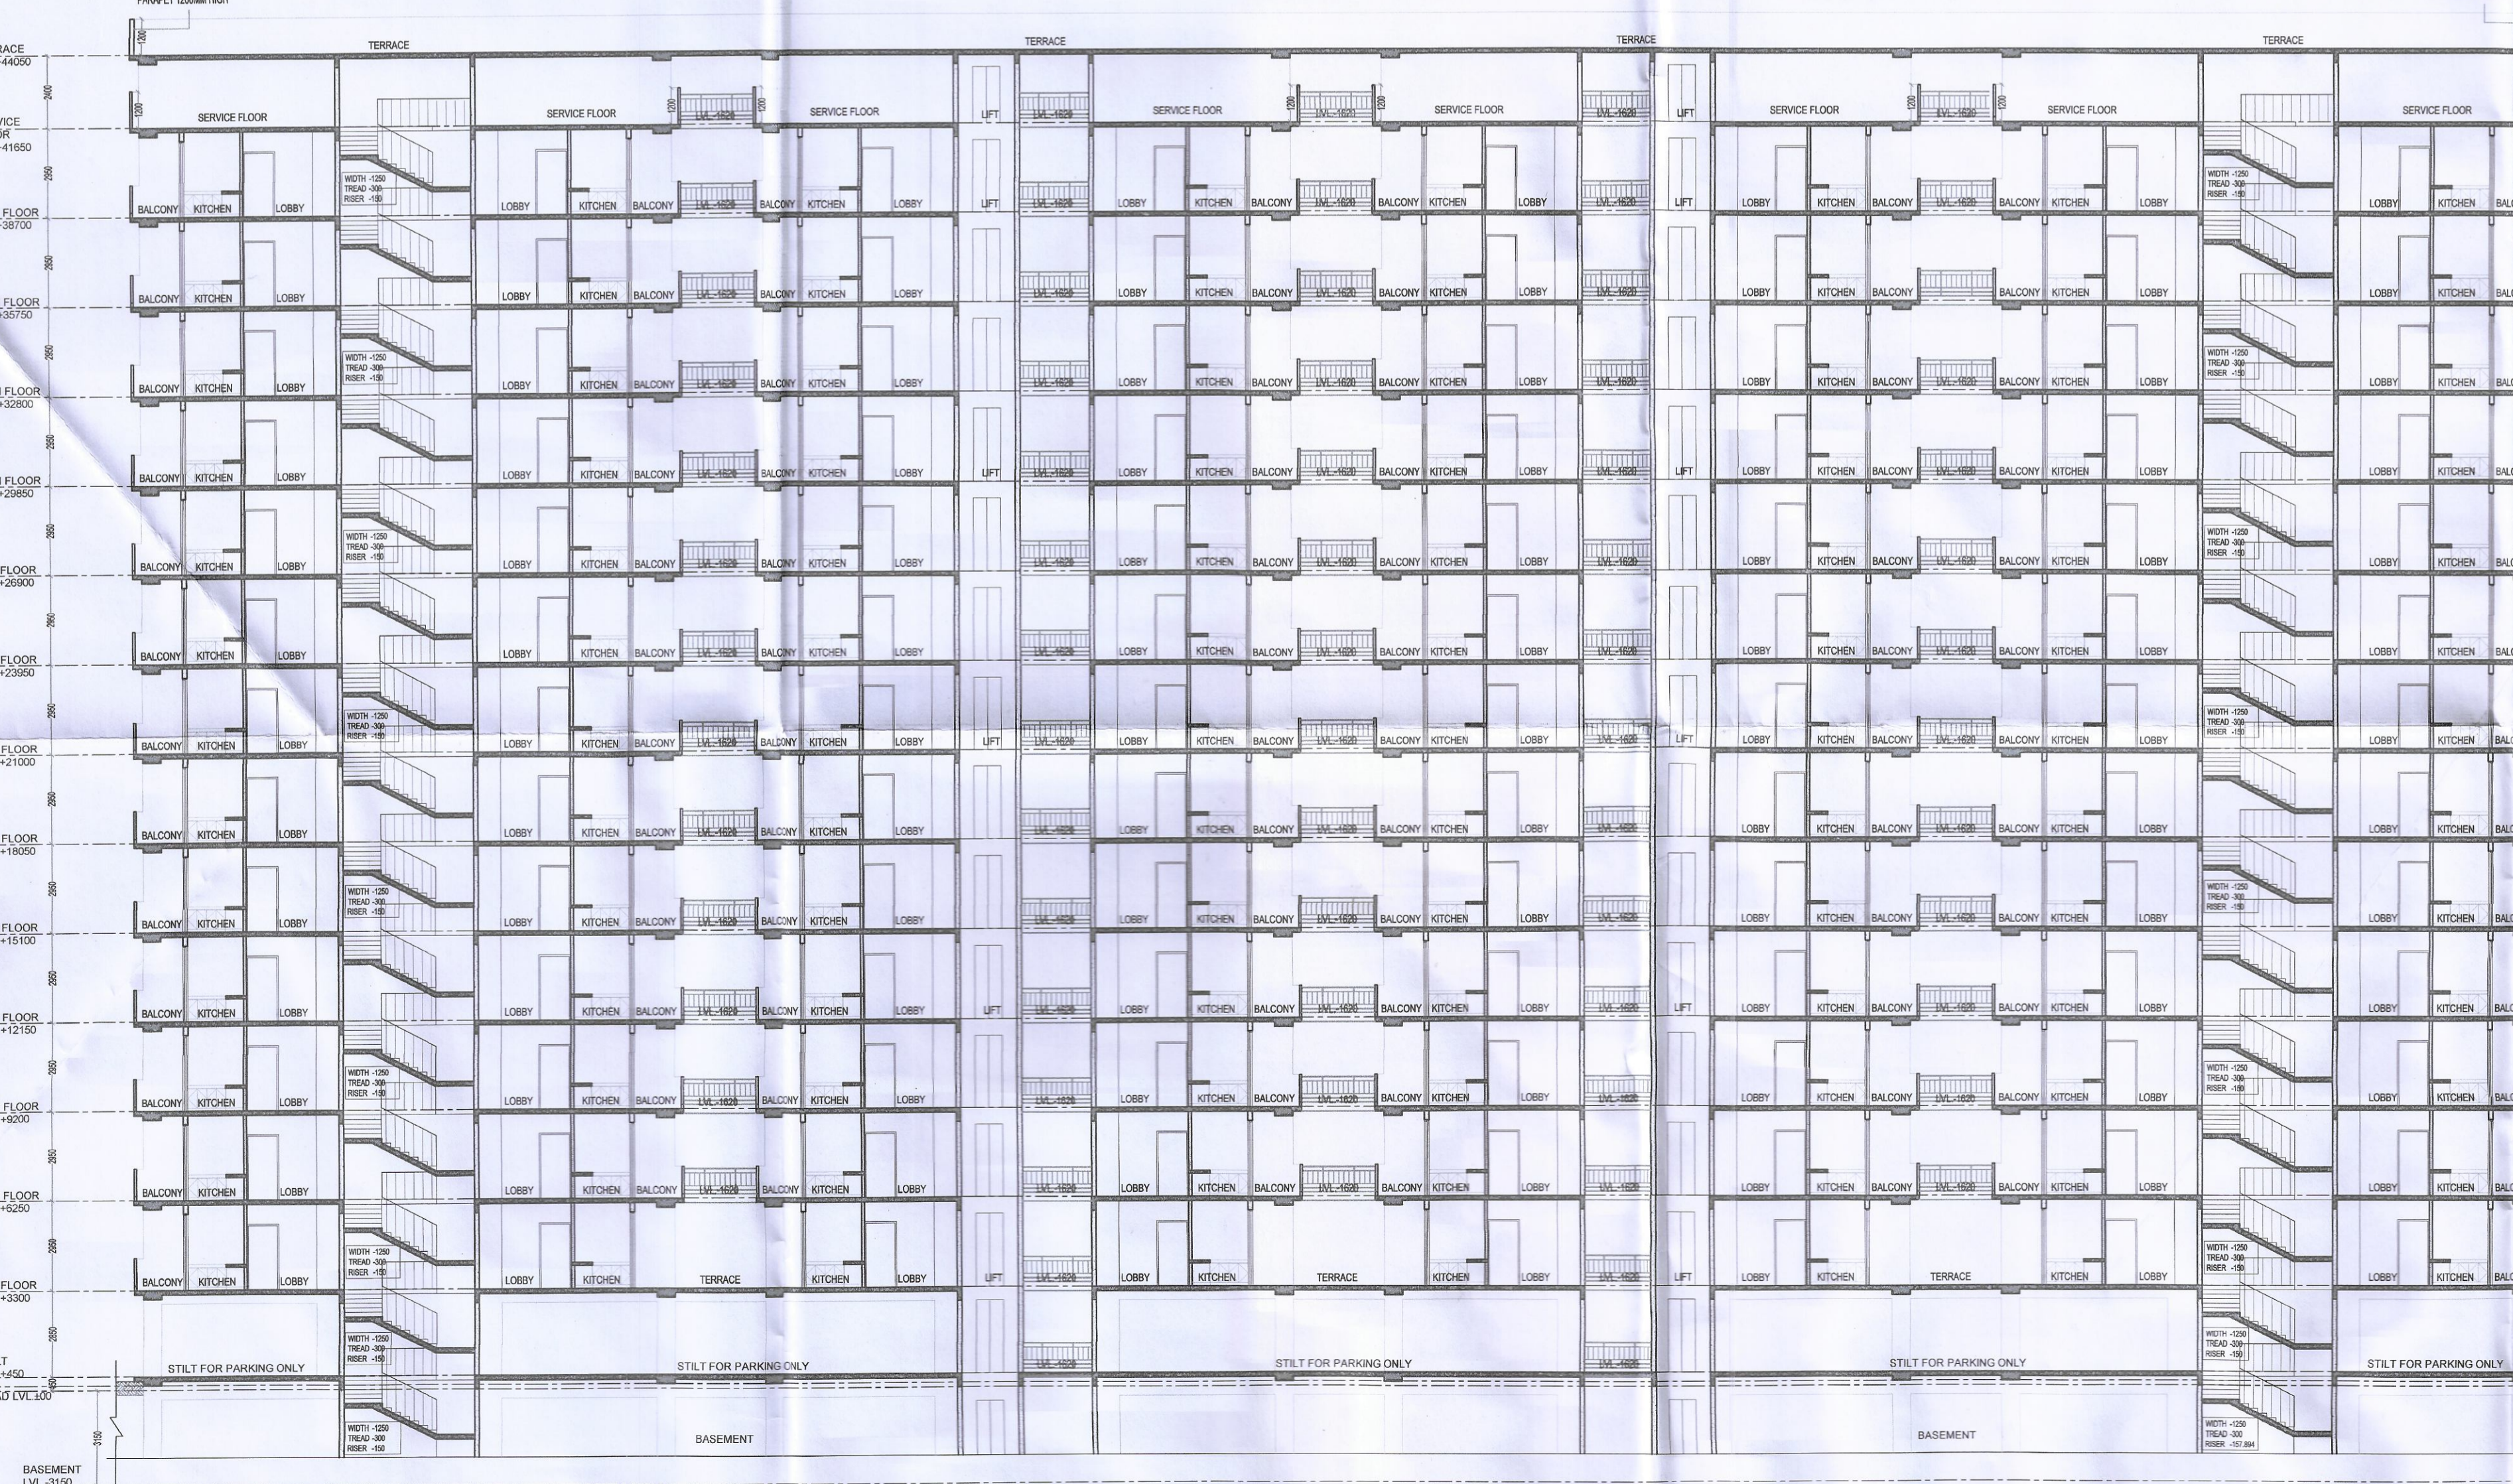

SECTION-X-X

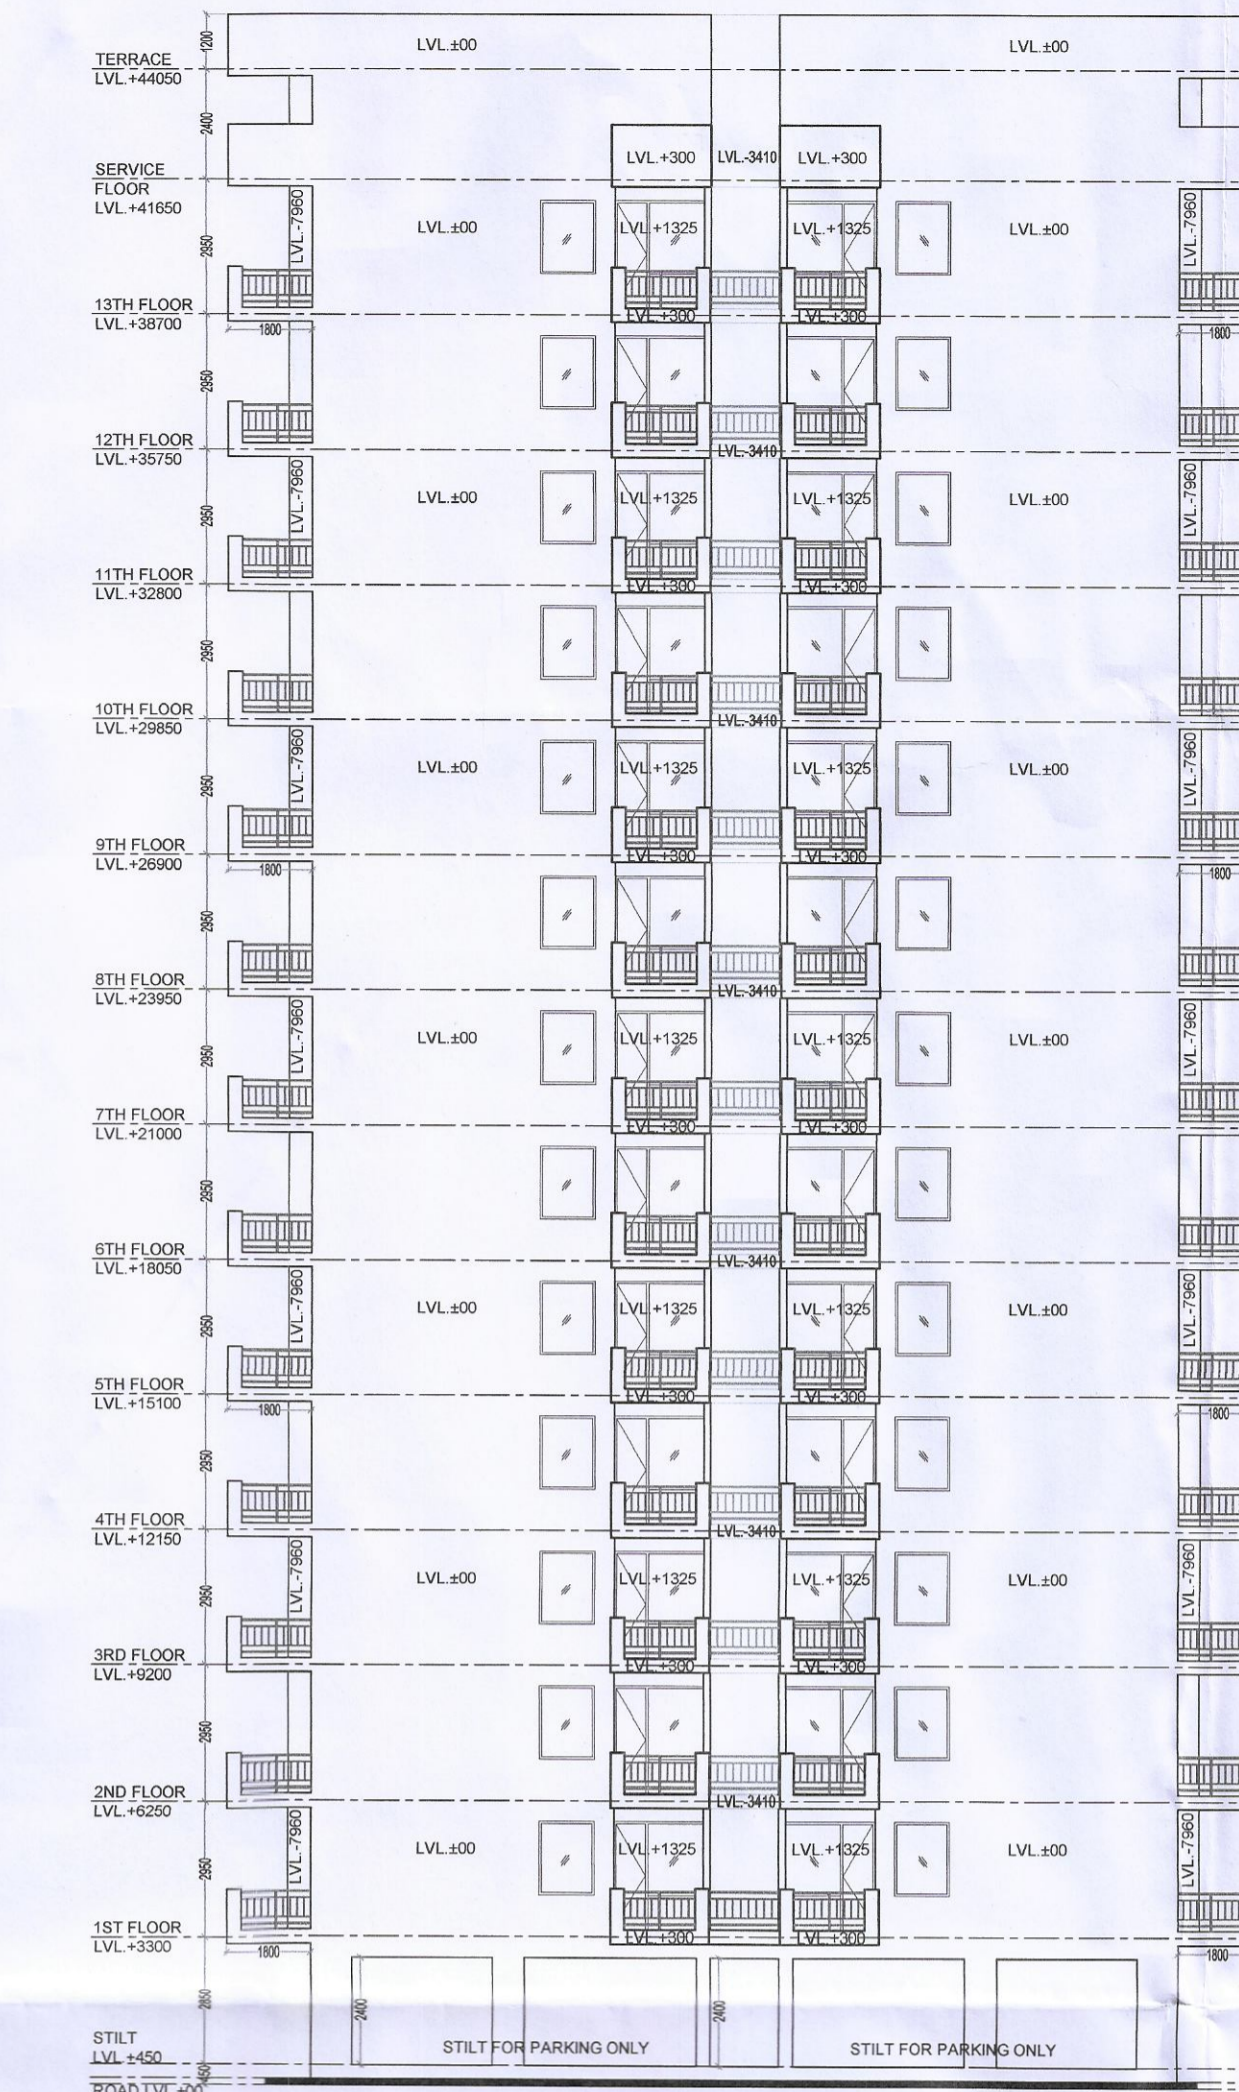

ELEVATION 2 & 4

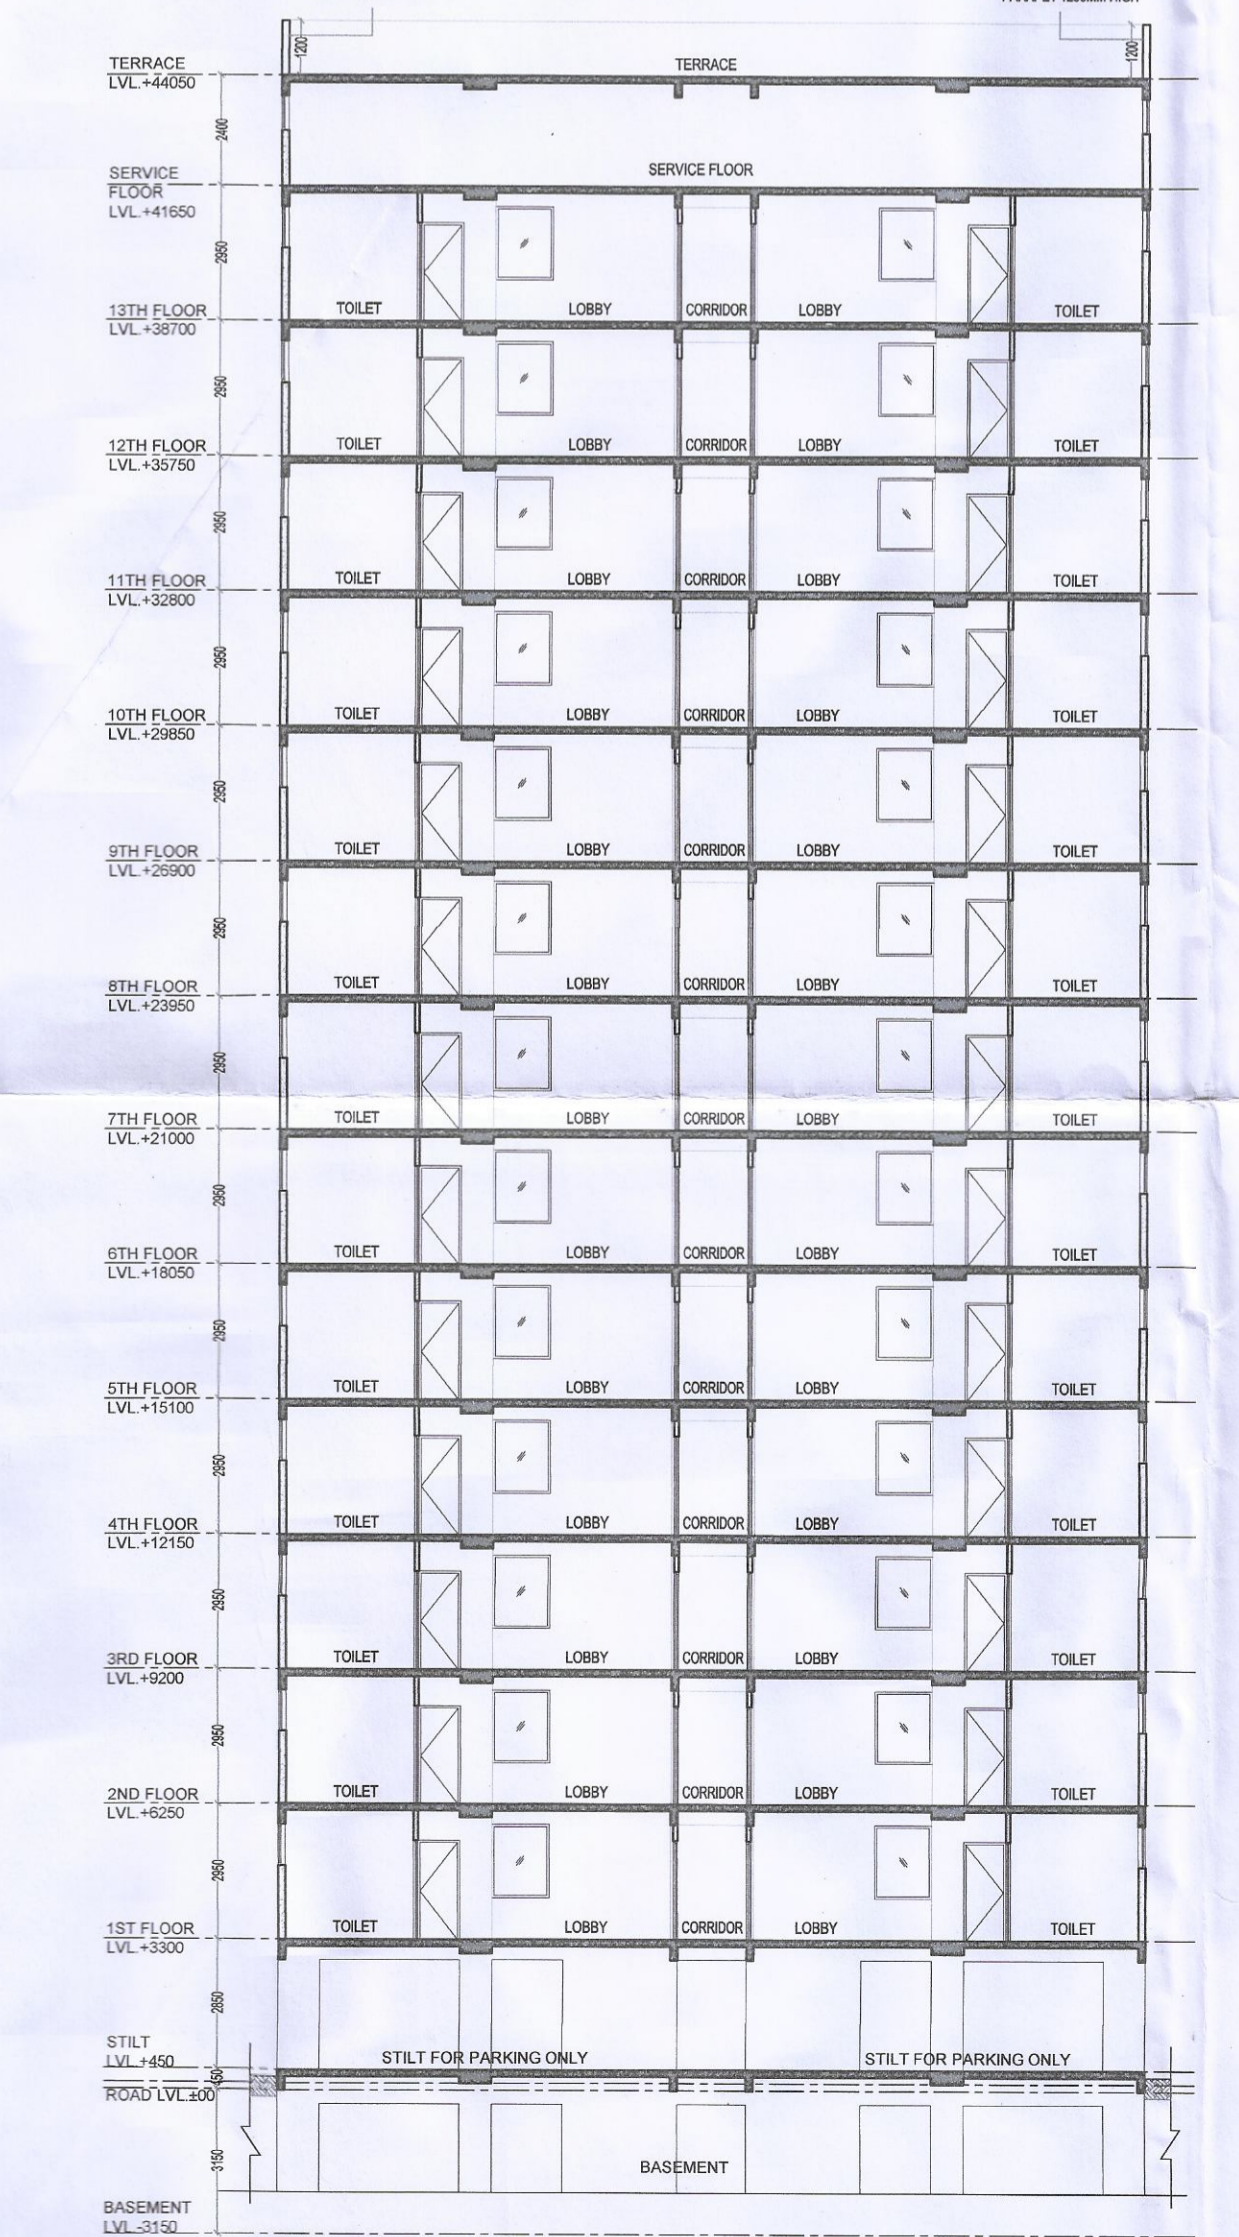

SECTION-Y-Y

PROFESSIONAL APPROVED BUILDING PLAN
for purpose of inviting
tenders from the general public

STP (HQ) Member BPAC
STP (HQ) Member BPAC
DOT (HQ) Member BPAC
Rajesh Dutt JD (HQ)

NAME	WIDTH	HEIGHT	CELL	LINTEL
D1	1050	2150	900	2450
D2	3000	2450	900	2450
D3	2710	2450	900	2450
D4	1400	2450	1050	2450
D5	1050	2150	---	2150
D6	915	2150	---	2150
D7	750	2150	---	2150
D8	1200	2450	900	2450
D9	1000	2450	900	2450
D10	600	2450	1500	2450

- NOTES:-
1. ALL DIMENSIONS IN MM.
 2. ALL INTERNAL WALLS ARE 100MM BLOCK WORK AND EXTERNAL WALLS ARE 150MM THICK RCC WALL.
 3. LIFT SHALL BE WITH 100% POWER BACKUP.
 4. ALL SCOOTER PARKING ARE 0.8X2.5 METERS.

PROJECT:-
ADDITIONAL PROPOSED/REVISED BUILDING PLAN OF AFFORDABLE GROUP HOUSING COLONY FOR AN AREA MEASURING 11.36388 ACRES (LICENCE NO.75 OF 2019 DATED 23.07.2019 & 31 OF 2021 DATED 30.06.2021) AFTER MIGRATION OF AN AREA MEASURING 9.6861 ACRES INTO AFFORDABLE PLOTTED COLONY - UNDER DDJAY AND AREA MEASURING 0.11876 ACRES DONATED TO GRAM PANCHAYAT, IN SECTOR-37, BAHADURGARH, DISTRICT JHAJJAR BEING DEVELOPED BY HL RESIDENCY (PROPRIETORSHIP FIRM) THROUGH PROP. SHAILAJA.

ARCHITECT:-
VIKAS AHLAWAT ARCHITECTS
ARCHITECTURE, INTERIORS, PLANNING
Unit No.302, New Time Center, Suncity Sector-54 Golf Course Road Gurgaon
O - 0124-4284283 M - 9899158486 Mail - ar.vikas.ahlawat@gmail.com

OWNERS SIGNATURE:-
ARCHITECT SIGNATURE:-
Ar. VIKAS AHLAWAT
CAR2013/5929

DRAWING TITLE:
TOWER J
ELEVATION

DATE:- SEPT.2021
SCALE:- 1:150 (A1)
SHEET NO. T-J-201