

STILT FLOOR PLAN


GROUND COVERAGE (TOWER 1)

S.N.O.	NO.	PREFIX LENGTH	BREATH	AREA	

STILT FLOOR P.A.L.

S.N.O.	NO.	PREFIX LENGTH	BREATH	AREA	

COMMUNITY AREA DIAGRAM

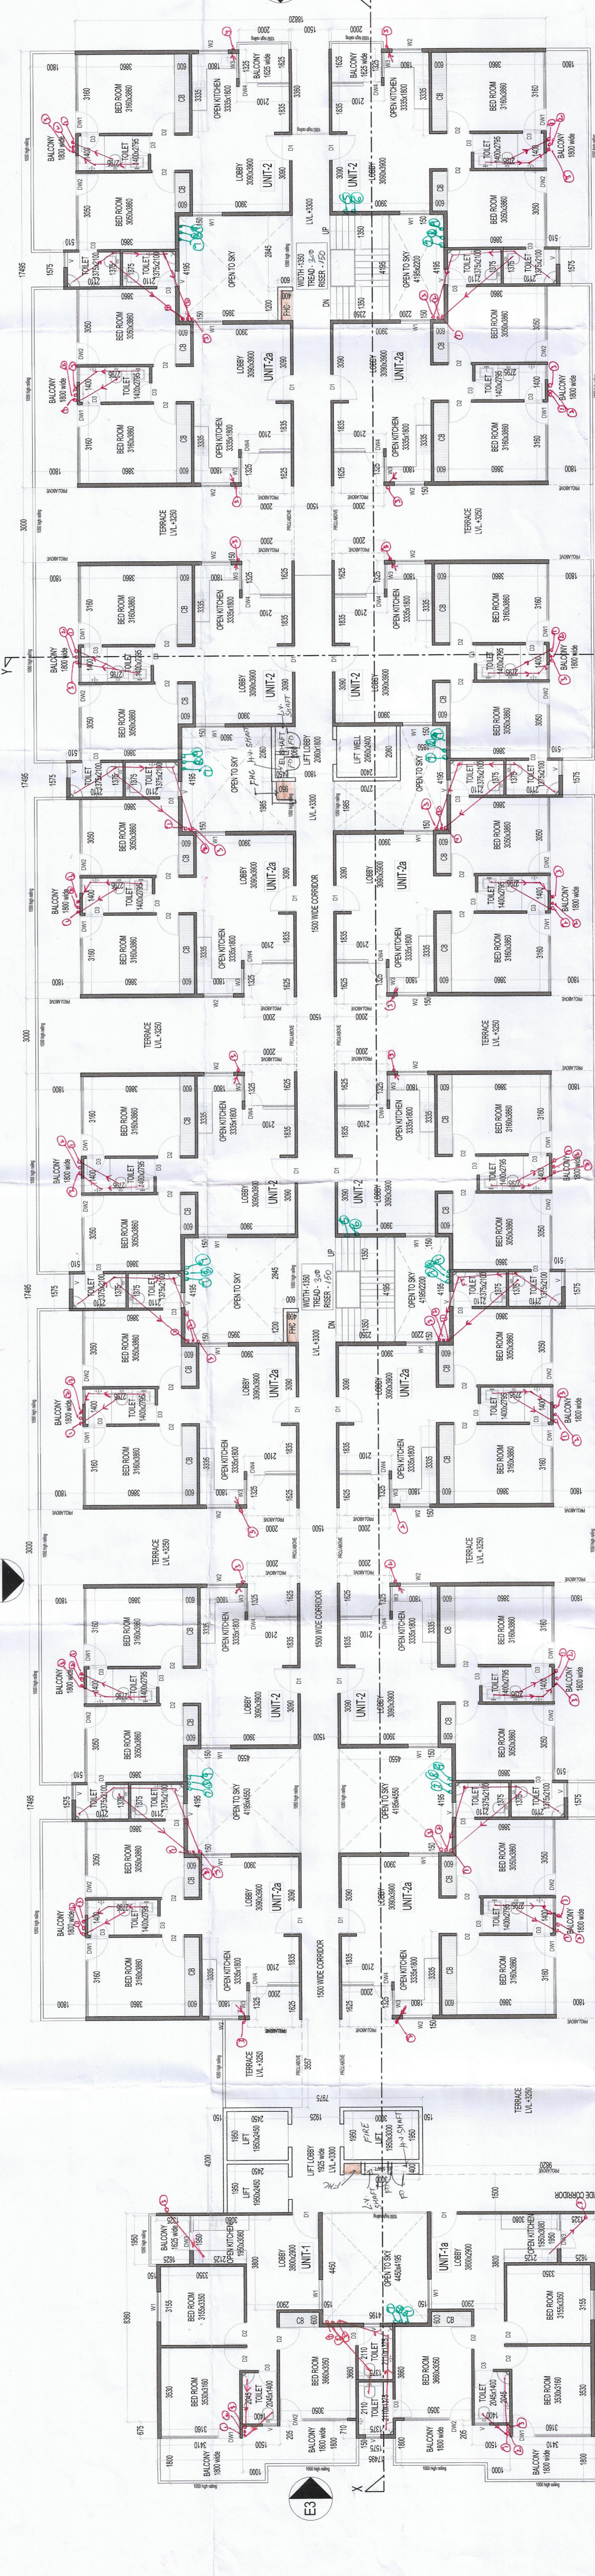

1ST FLOOR PLAN

COMMUNITY AREA

S.N.O.	NO.	PREFIX LENGTH	BREATH	AREA	
A	1	1	16.00	12.40	198.560
TOTAL ADDITION					198.560
TOTAL SUBTRACTION					198.560
TOTAL COMMUNITY AREA					198.560

STILT FLOOR PARKING AREA (NON F.A.R.)

S.N.O.	NO.	PREFIX LENGTH	BREATH	AREA	

GROUND COVERAGE & STILT AREA DIAGRAM

DOOR & WINDOW SCHEDULE

NAME	WIDTH	HEIGHT	CILL	
DW1	3160	2450	900	2450
FD	1050	2150	--	2150
DW2	3050	2450	900	2450
DW3	1950	2450	1050	2450
DW4	2000	2450	1050	2450
D1	1050	2150	--	2150
D2	915	2150	--	2150
D3	750	2150	--	2150
W1	1200	2450	900	2450
W2	1200	2450	1050	2450
W3	1000	2450	1050	2450
V	600	2450	1500	2450

- NOTES:**
- ALL DIMENSIONS IN MM. 10MM RCC WALLS AND 15MM RCC SLABS.
 - EXTERNAL WALLS ARE 150MM THICK RCC WALL.
 - LIFT SHALL BE WITH 100% POWER BACKUP.
 - ALL WORK SHALL BE IN ACCORDANCE WITH THE SPECIFICATIONS OF THE PROJECT.

PROJECT: REVISED BUILDING PLAN OF AFFORDABLE HOUSING COLONY FOR AN AREA MEASURING 9.475 ACRES (LICENCE NO. 75 OF 2019 DATED 23-07-2019) IN THE REVENUE ESTATE OF VILLAGE NUNA MAIRA SECTOR-37, BAHADURGARH, DIST. JHAJJAR BEING DEVELOPED BY H. L. RESIDENCY (PROPRIETORSHIP FIRM) THROUGH PROP. SHALWA.

ARCHITECT: VIKAS AHLAWAT ARCHITECTS
 ARCHITECTURE, INTERIORS, PLANNING
 Unit No. 203, 1st Floor, The Central Square, Sector-46, Gurgaon
 Road Gurgaon, Haryana - 122002
 O - 0124-4284283 M - 9898918486 Mail - vikas@vikasahlawat.com

OWNERS SIGNATURE:
ARCHITECT SIGNATURE: