


TOWER - 3 & 4 (ELEVATION-3)

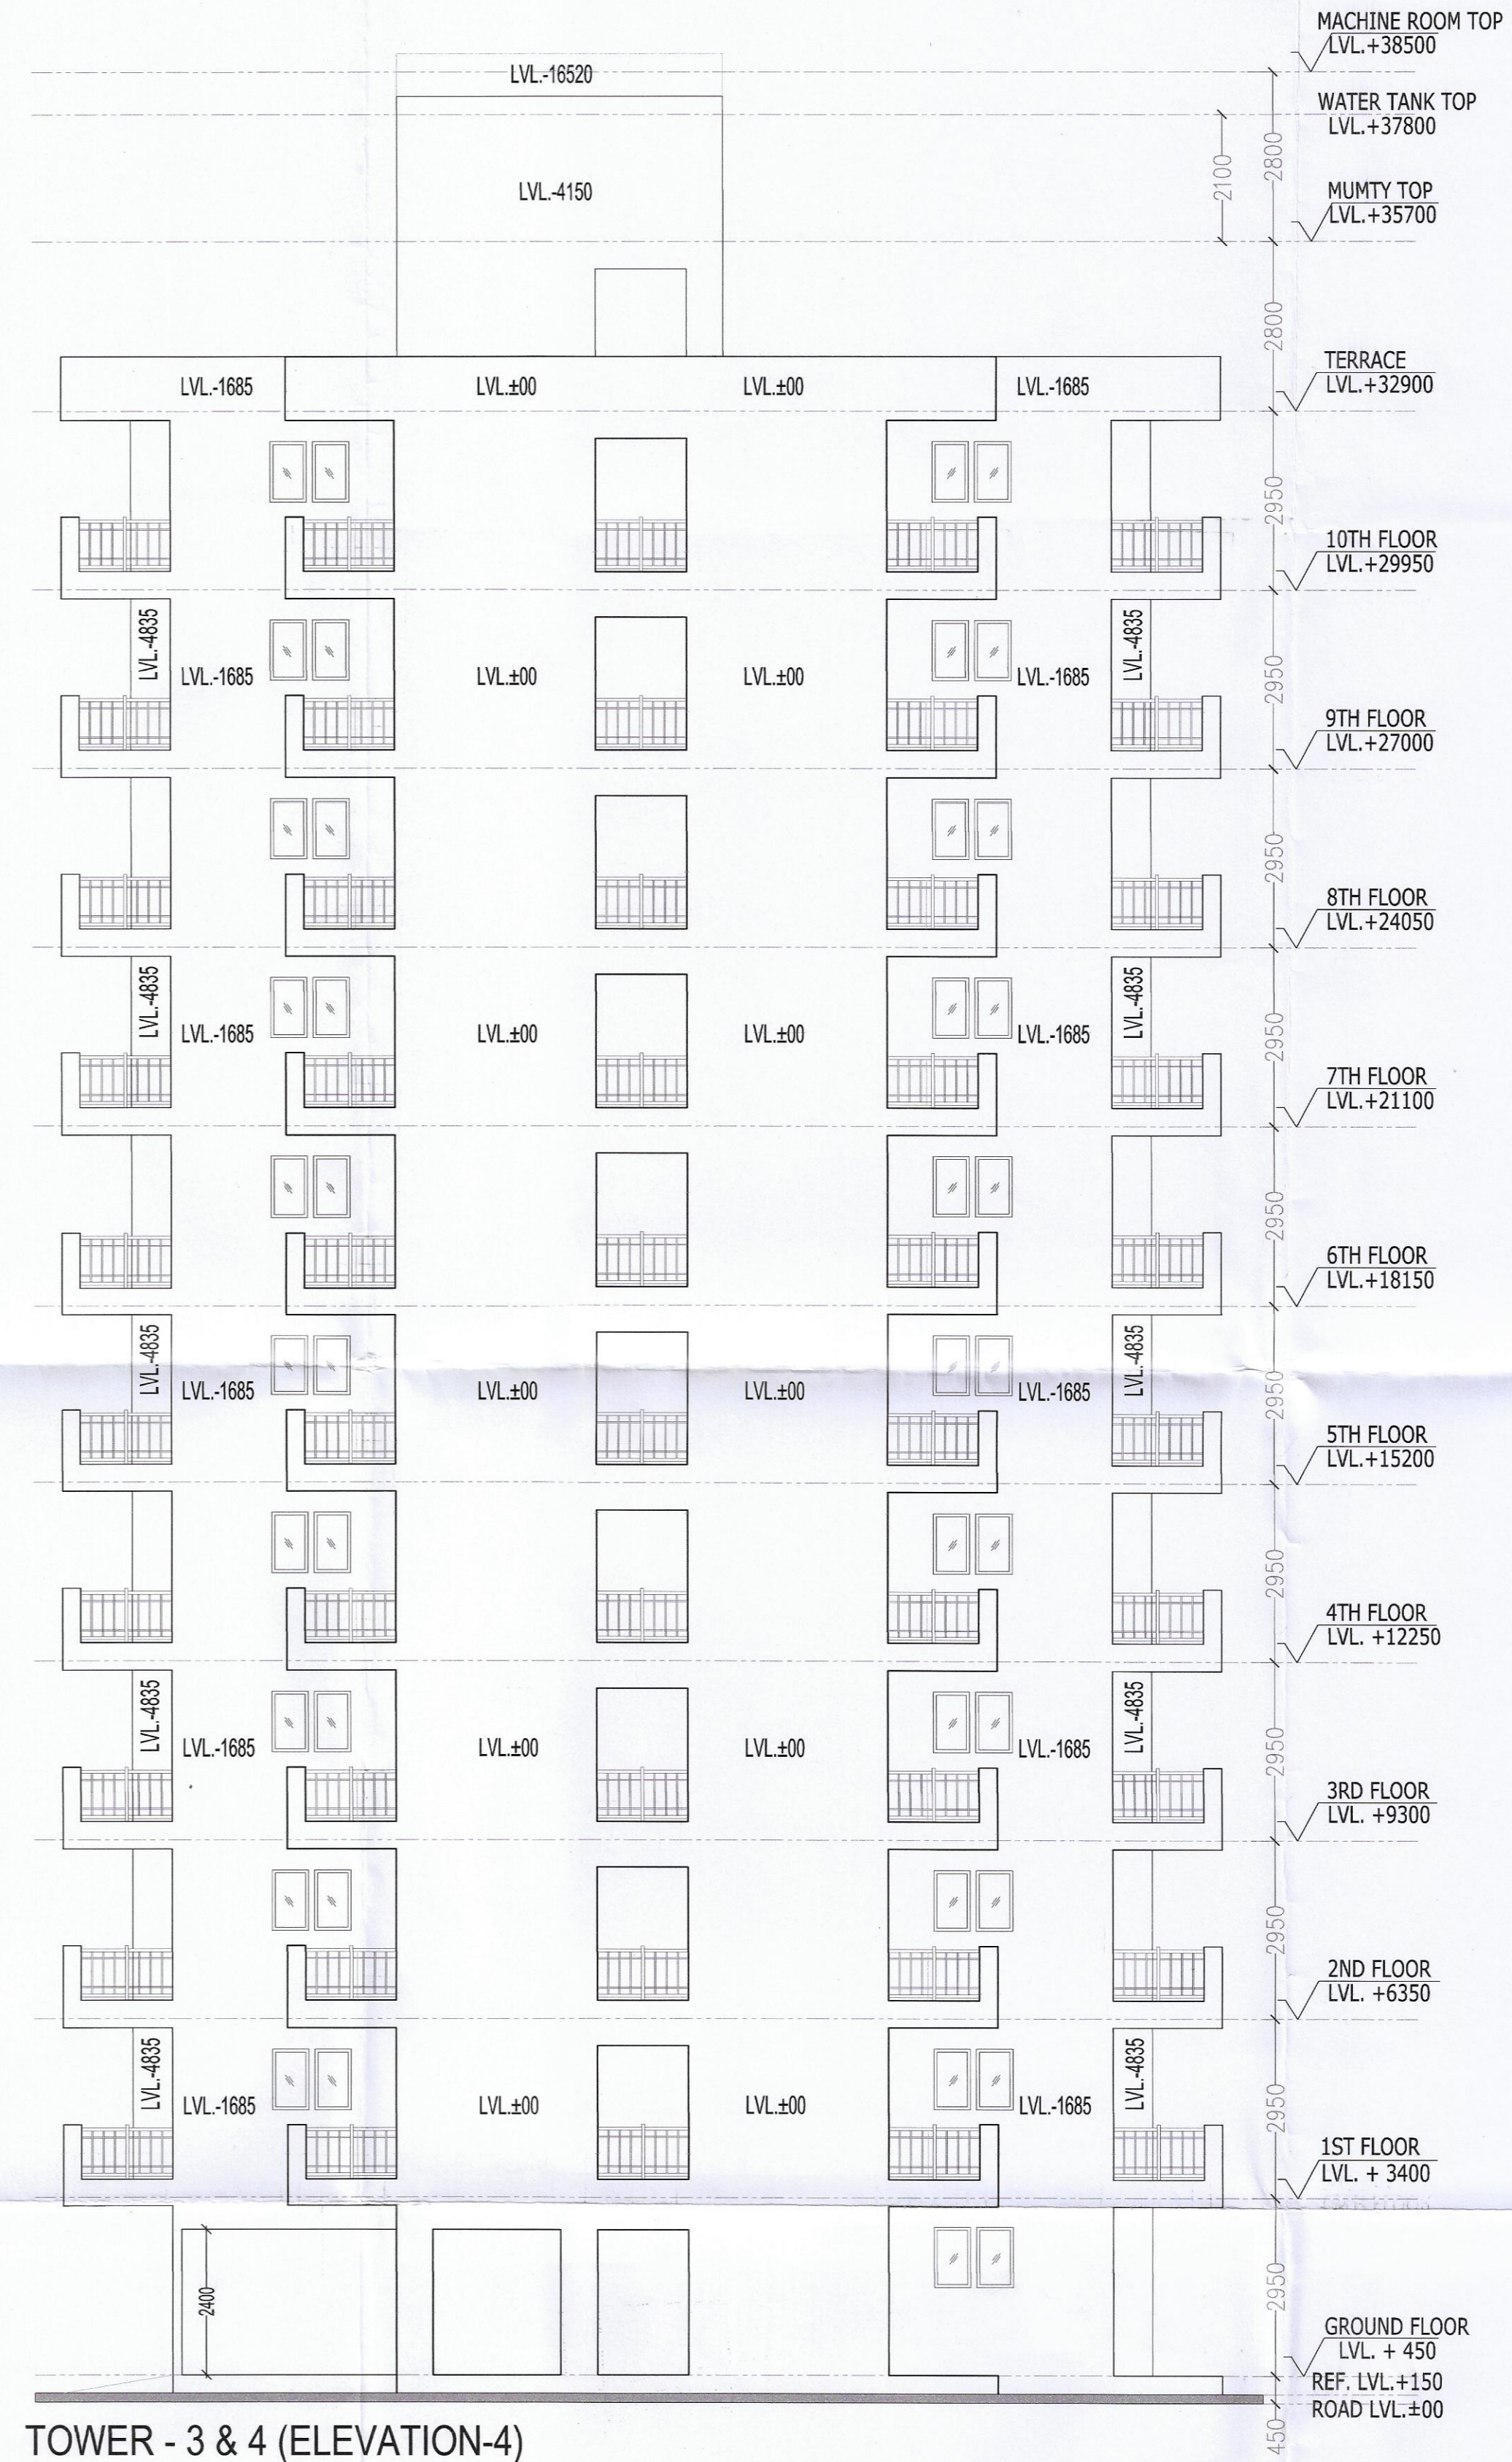

TOWER - 3 & 4 (ELEVATION-4)

DOOR WINDOW SCHEDULE

NAME	WIDTH	HEIGHT	CILL	LINTEL
FD	1050	2150	---	2150
DW1	1700	2450	900	2450
DW2	1535	2450	900	2450
D1	1050	2150	---	2150
D2	915	2150	---	2150
D3	750	2150	---	2150
V	600	2450	1500	2450

- NOTES:-
1. ALL DIMENSIONS IN MM.
 2. ALL INTERNAL WALLS ARE 100MM RCC WALLS AND EXTERNAL WALLS ARE 150MM THICK RCC WALL.
 3. LIFT SHALL BE WITH 100% POWER BACKUP.

PROJECT:-
 REVISED BUILDING PLAN OF AFFORDABLE GROUP HOUSING COLONY FOR AN AREA MEASURING 9.475 ACRES (LICENCE NO. 75 OF 2019 DATED 23-07-2019) IN THE REVENUE ESTATE OF VILLAGE NUNA MAJRA SECTOR-37, BAHADURGARH, DISTT. JHAJJAR BEING DEVELOPED BY H. L. RESIDENCY (PROPRIETORSHIP FIRM) THROUGH PROP. SHAILAJA.

ARCHITECT:-
VIKAS AHLAWAT ARCHITECTS
 ARCHITECTURE, INTERIORS, PLANNING

Unit No 303, Ninex Time Center, Suncity Sector-54, Golf Course Road, Gurgaon
 O :- 0124-4284293 M:- 0-9899158486 Mail :- ar.vikas.ahlawat@gmail.com

OWNERS SIGNATURE:- ARCHITECT SIGNATURE:-

For HL RESIDENCY
 Auth. Signatory

Mr. VIKAS AHLAWAT
 CA2013159929

DRAWING TITLE:
TOWER 3 & 4
 ELEVATION 2 & 4

DATE:- JAN.2020 SHEET NO.
 SCALE:- 1:90 (A1) A-T3 & 4-202

CTP, Haryana
 cum-Chairman
 BPAC

STP, Rohitak
 Member
 BPAC

Deputy Director (T)
 O/o Directorate Fire Service
 Member BPAC

NARINDER KUMAR
 AD (HQ)