


Member  
 Member  
 Secretary, BPMC  
 Chairman  
 Secretary, BPMC  
 11/24  
 Rajesh Dutt  
 JD(HO)

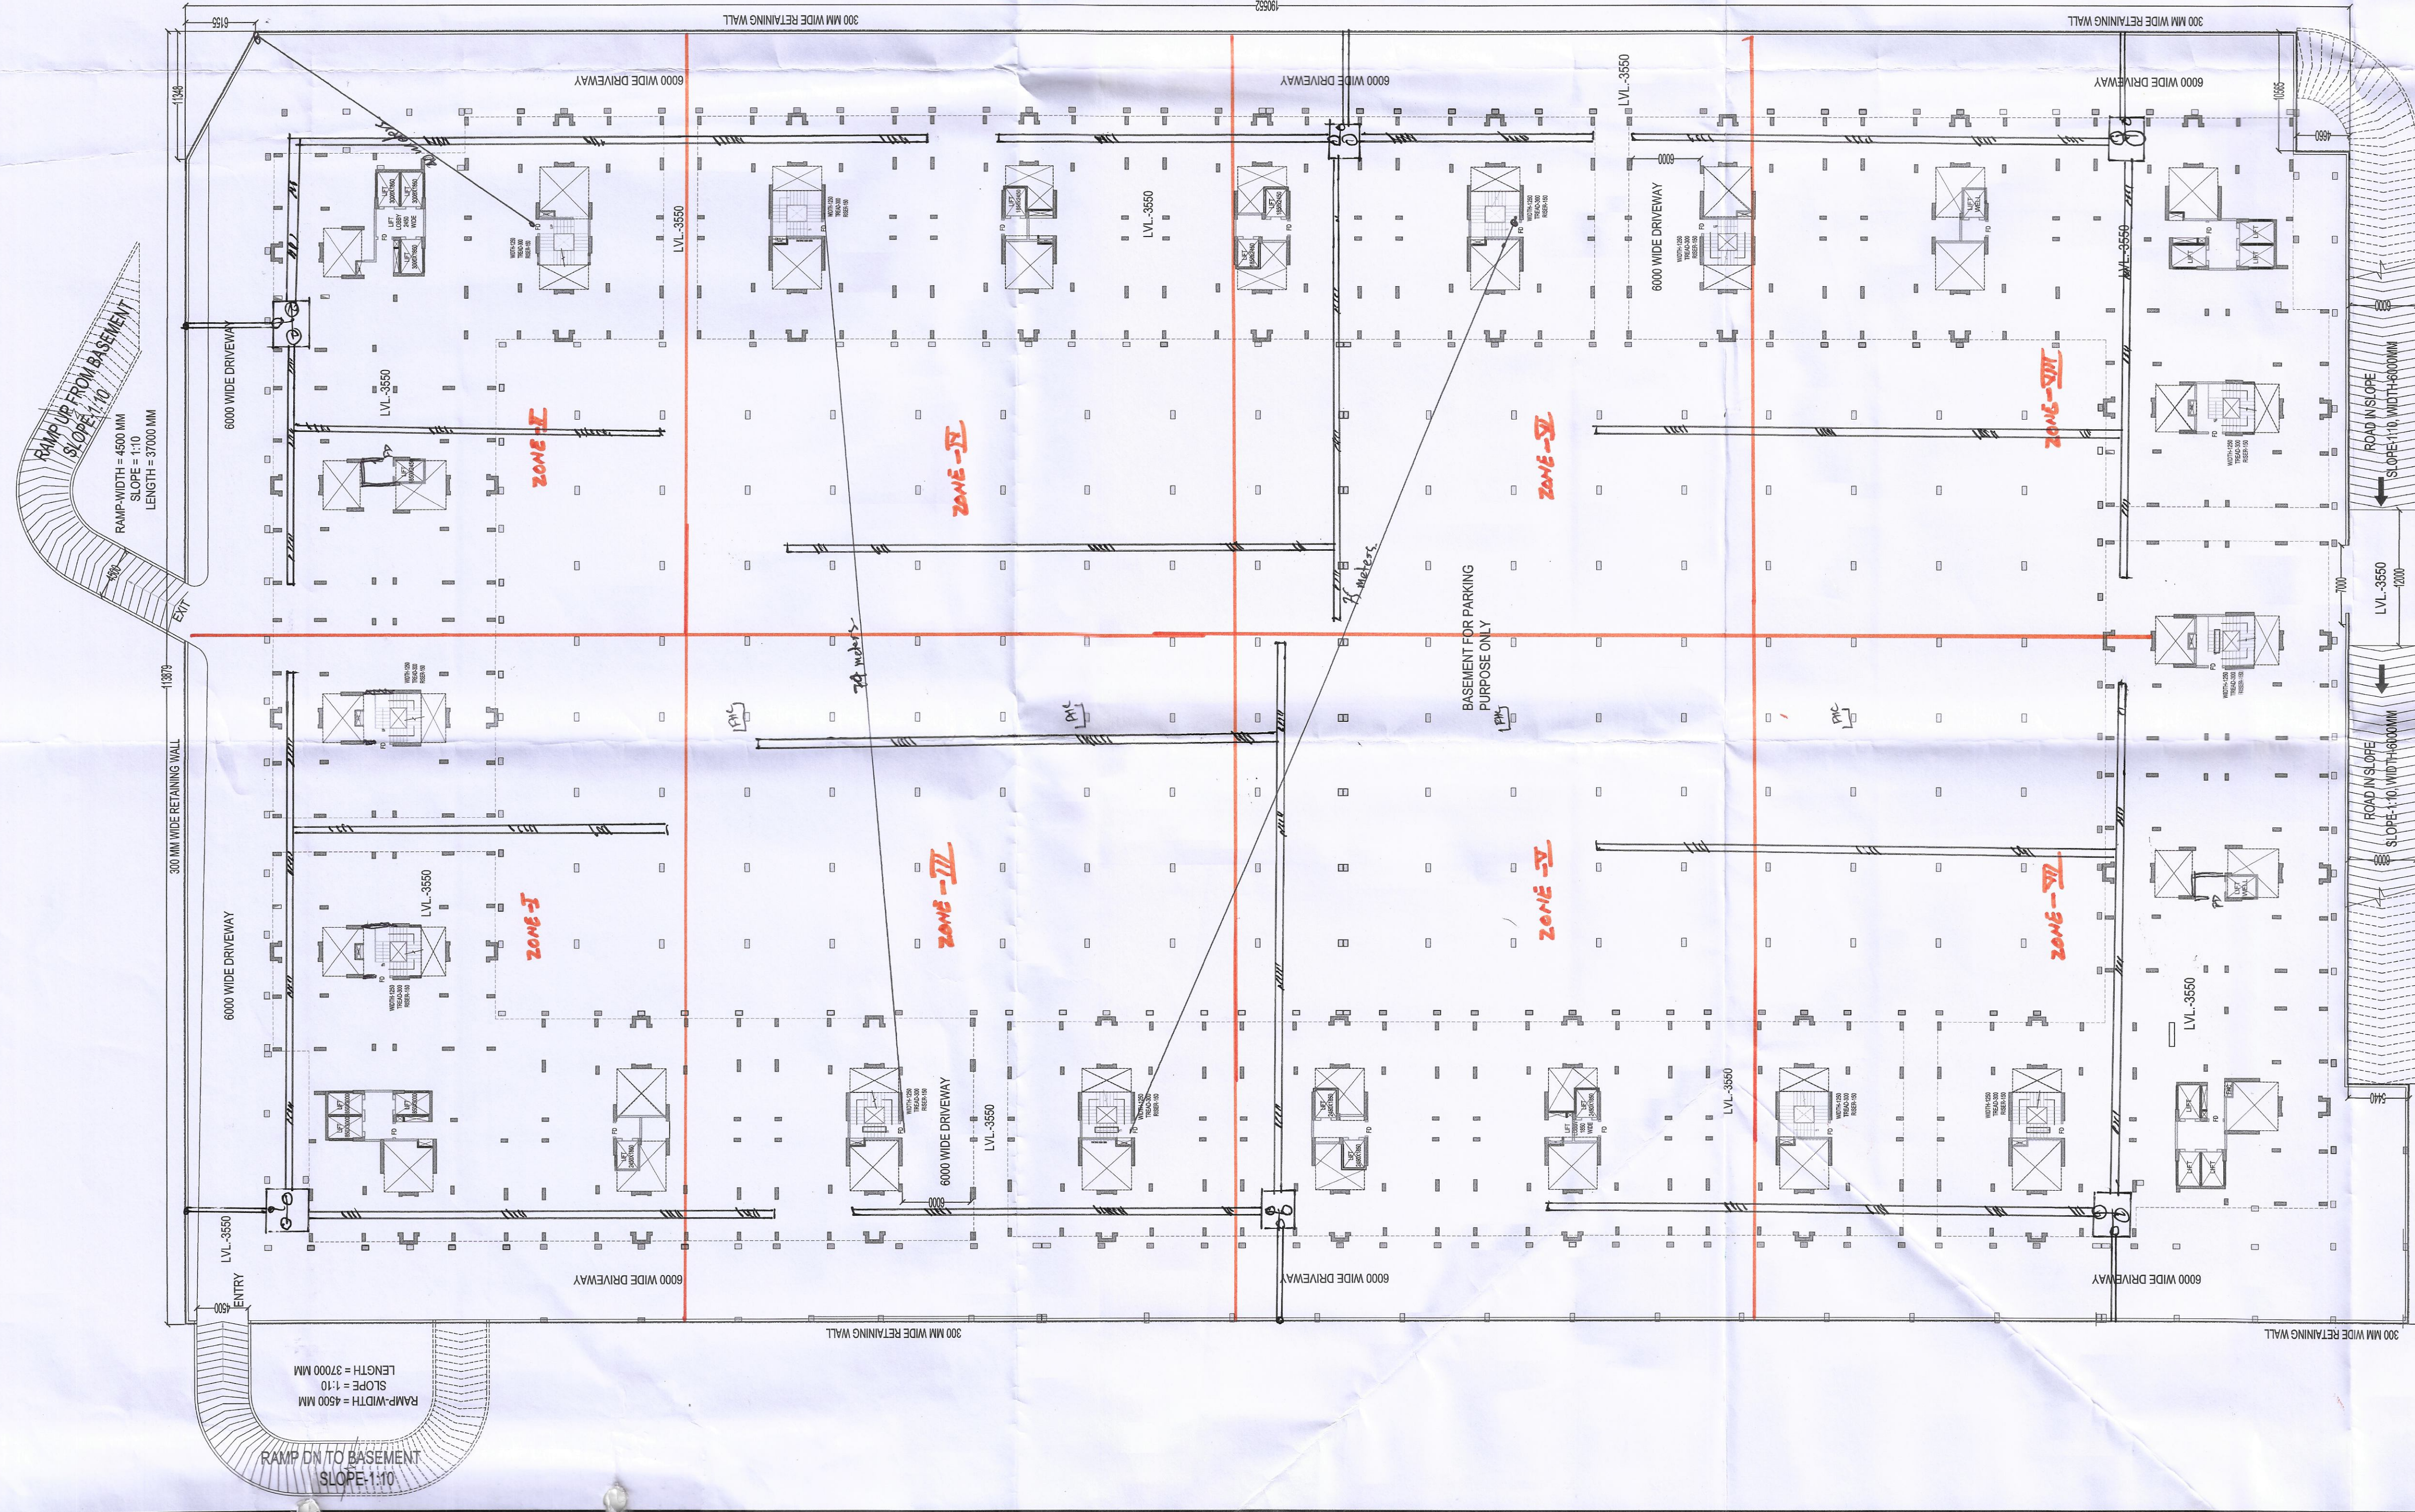

BASEMENT PLAN

DOOR WINDOW SCHEDULE

NO.	NAME	WIDTH	HEIGHT	COLL.	UNIT
01	FD	1250	2400	---	2400

- NOTES:
- ALL DIMENSIONS IN MM.
  - LIFT SHALL BE WITH 100% POWER BACKUP.


PROJECT:  
 ADDITIONAL PROPOSED/REVISED BUILDING PLAN OF AFFORDABLE GROUP HOUSING COLONY FOR AN AREA MEASURING 11.36388 ACRES (LICENCE NO.75 OF 2019 DATED 23.07.2019 & 31 OF 2021 DATED 30.06.2021)AFTER MIGRATION OF AN AREA MEASURING 9.6861 ACRES INTO AFFORDABLE PLOTTED COLONY - UNDER DDJAY AND AREA MEASURING 0.11876 ACRES DONATED TO GRAM PANCHAYAT, IN SECTOR-37, BAHADURGARH, DISTRICT JHAJJAR BEING DEVELOPED BY HL RESIDENCY (PROPRIETORSHIP FIRM) THROUGH PROP. SHALAJA.

ARCHITECT :  
**YIKAS AHLAWAT ARCHITECTS**  
 ARCHITECTURE, INTERIORS, PLANNING  
 Unit No. 503, Noida, Uttar Pradesh, Sector- 64, Golf Course Road, Gurgaon  
 C.O. 0124-4284283 M. 9898166406 Mail: anshu.ahlawat@gmail.com  
 OWNERS SIGNATURE: \_\_\_\_\_ ARCHITECT SIGNATURE: \_\_\_\_\_  
 YIKAS AHLAWAT ARCHITECTS

DRAWING TITLE:  
**BASEMENT PLAN**  
 PLAN & AREA CALCULATION  
 DATE: JUNE-2021  
 SCALE: 1:250 (A0)  
 SHEET NO. B-001

ADDITIONS				BASEMENT AREA			
S.N.O.	NO.	PREFIX	LENGTH	BREATH	AREA	S.N.O.	NO.
B1	1	1	113.879	190.552	21699.871	1	1
B2	1	1	21.225	5.440	115.464	2	1
TOTAL ADDITION					21815.335		
SUBTRACTIONS				TOTAL SUBTRACTION			
S.N.O.	NO.	PREFIX	LENGTH	BREATH	AREA		
1	1	0.5	11.348	6.155	34.923		
2	1	1	10.565	4.660	49.233		
TOTAL SUBTRACTION					84.156		
TOTAL BASEMENT AREA					21731.179		

SUMP WITH 2MS PUMP ONE WORKING TONG STAND BY 350 LPM 700M HEAD.  
 30X30X150 WIDE DRAIN @ WITH M.S. CHANNEL.

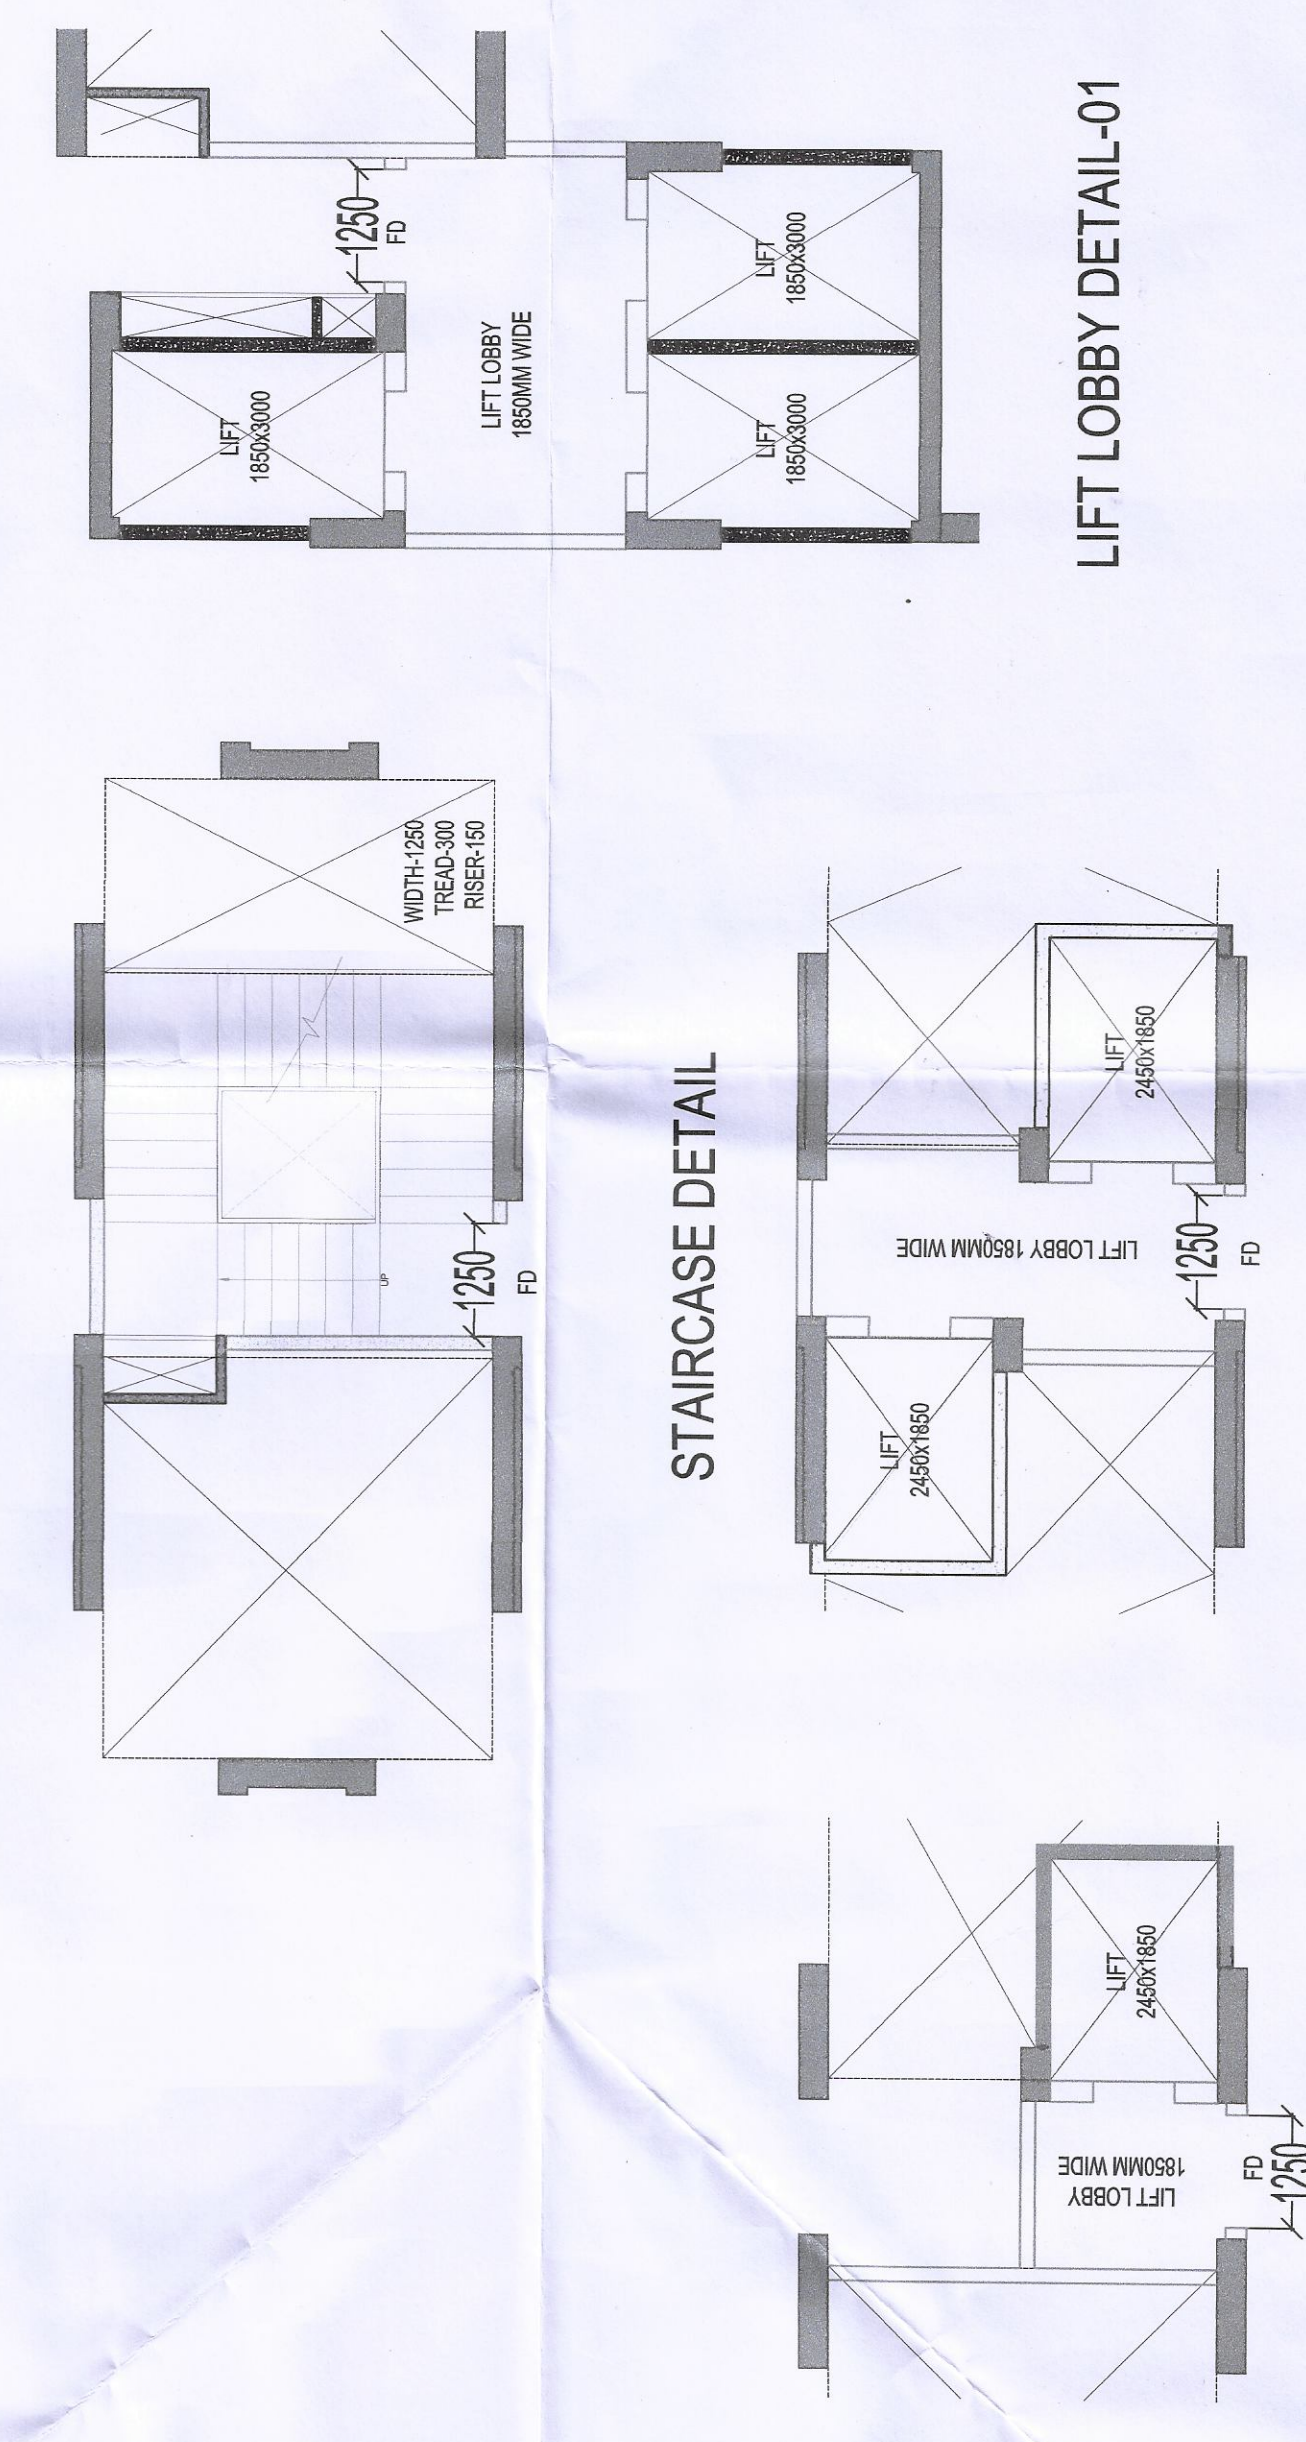

LIFT LOBBY DETAIL-03

LIFT LOBBY DETAIL-02

LIFT LOBBY DETAIL-01