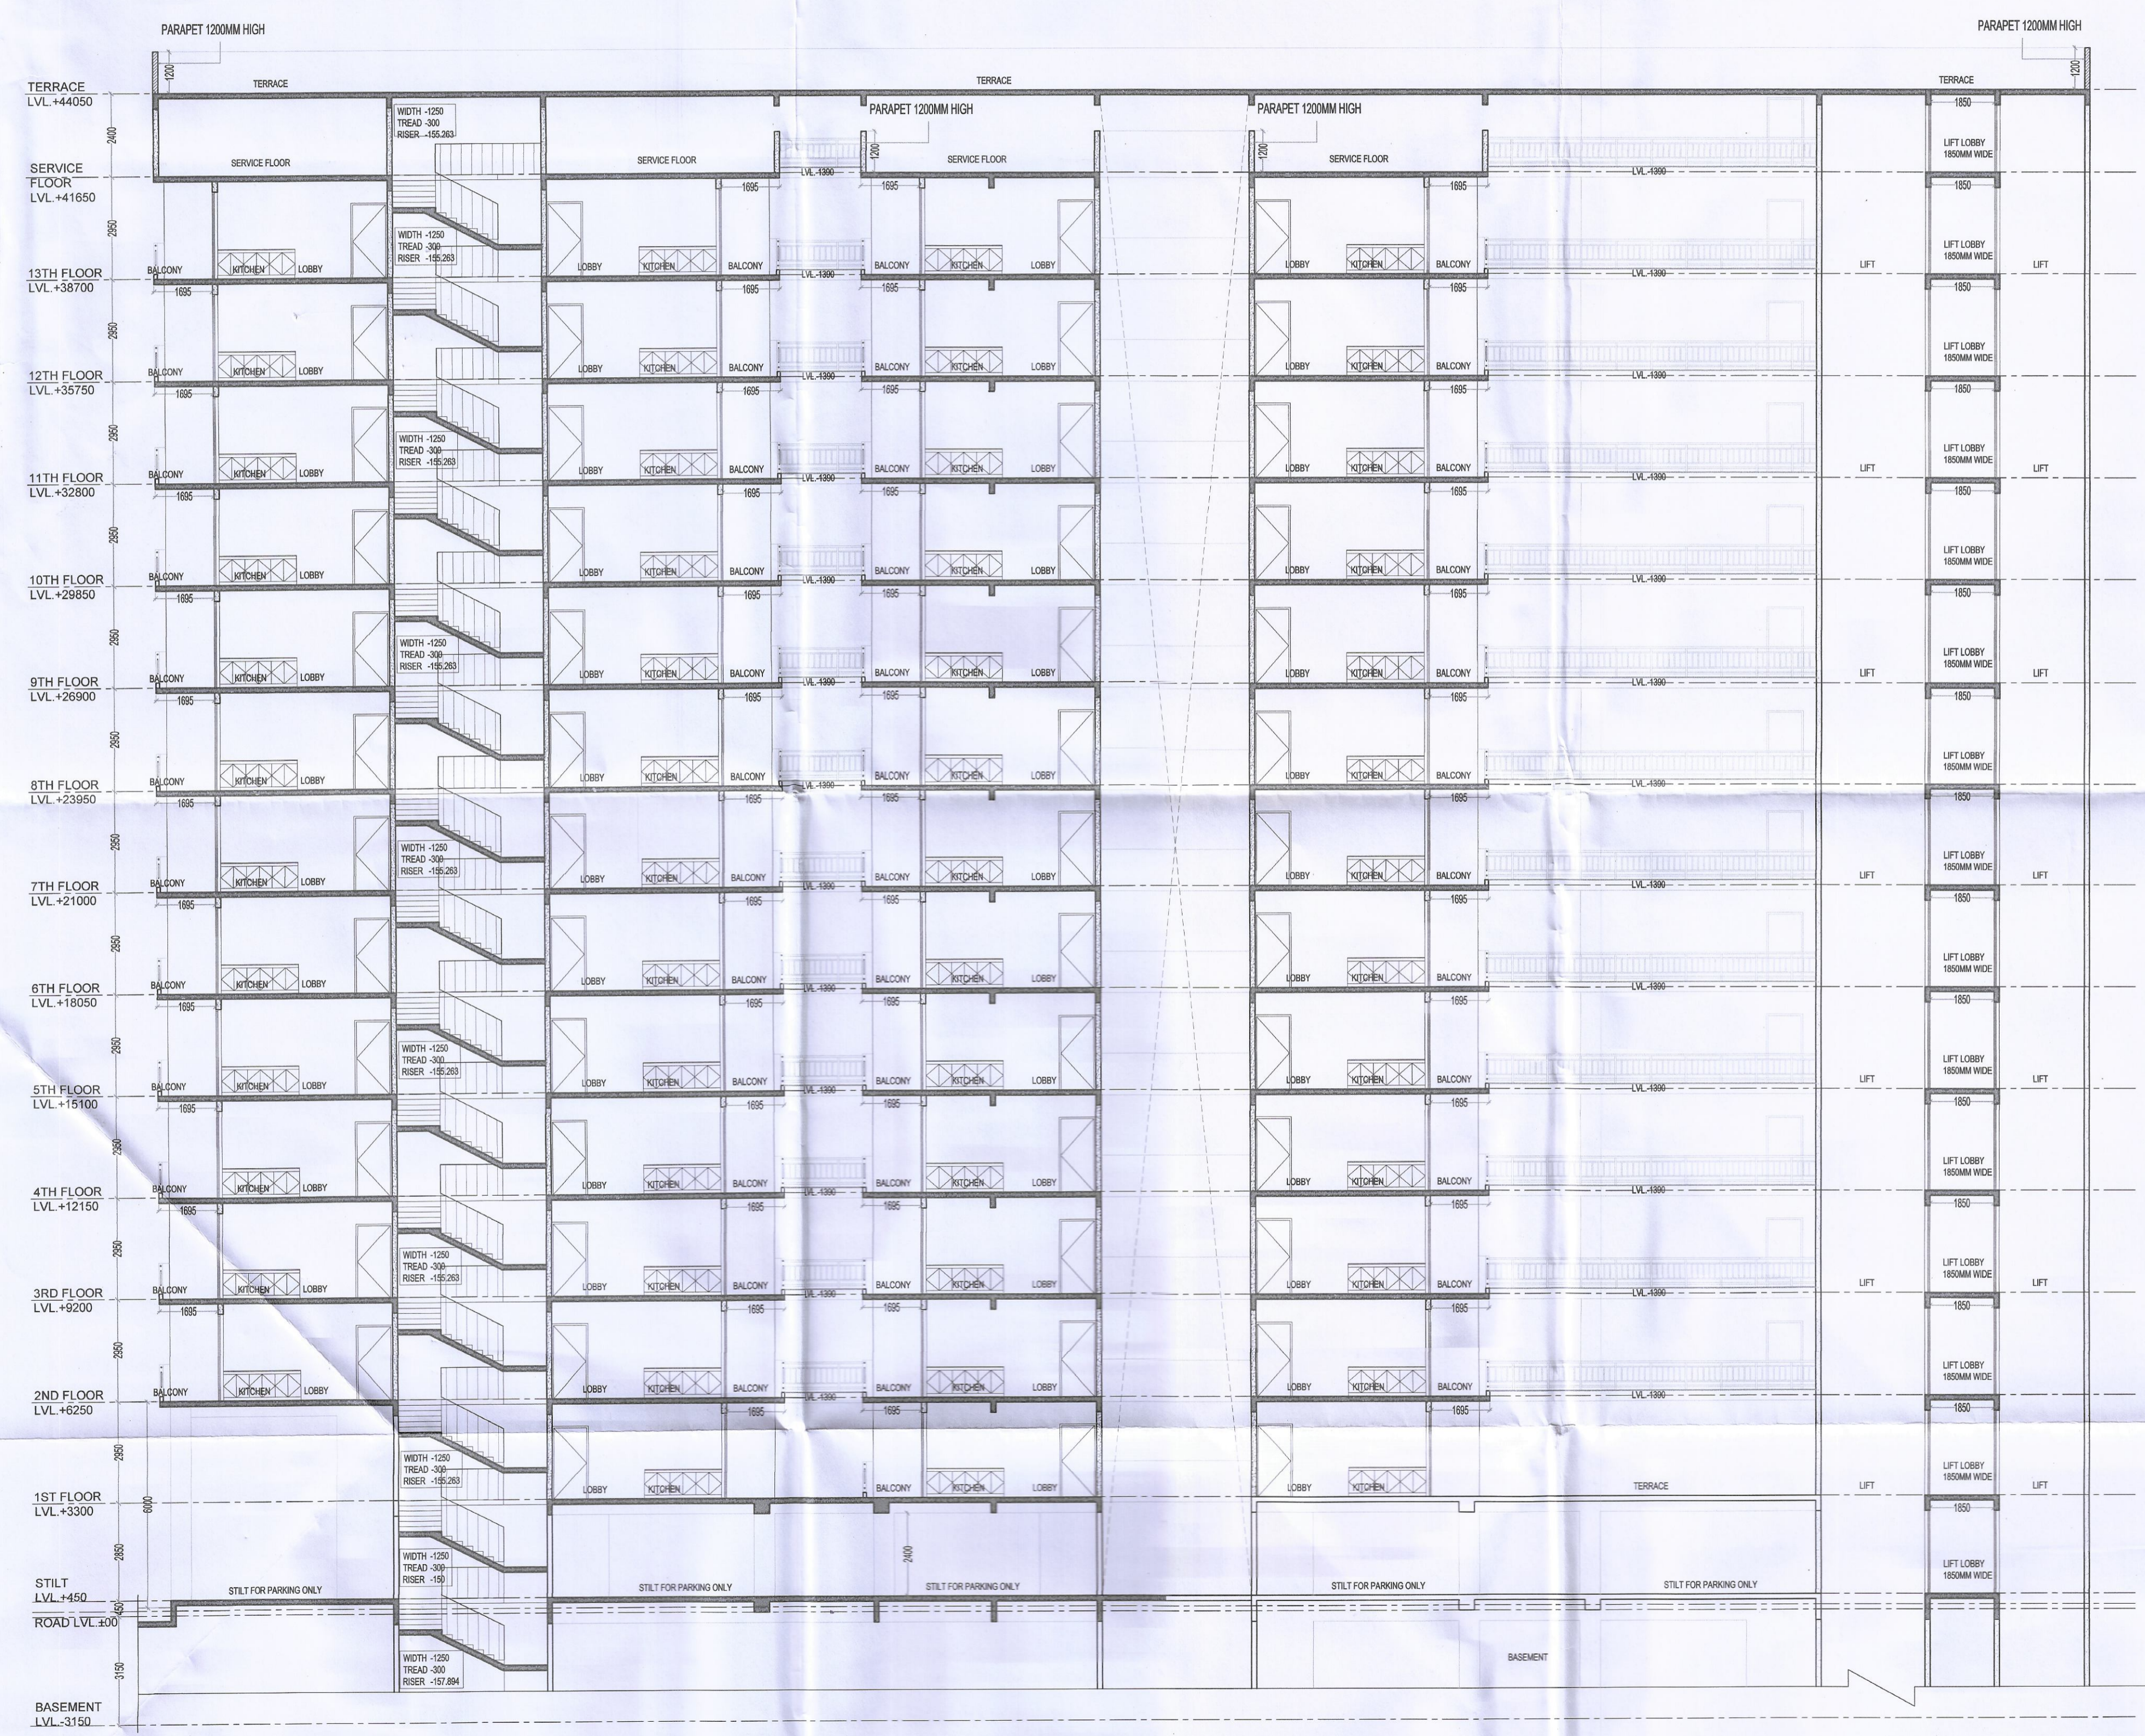
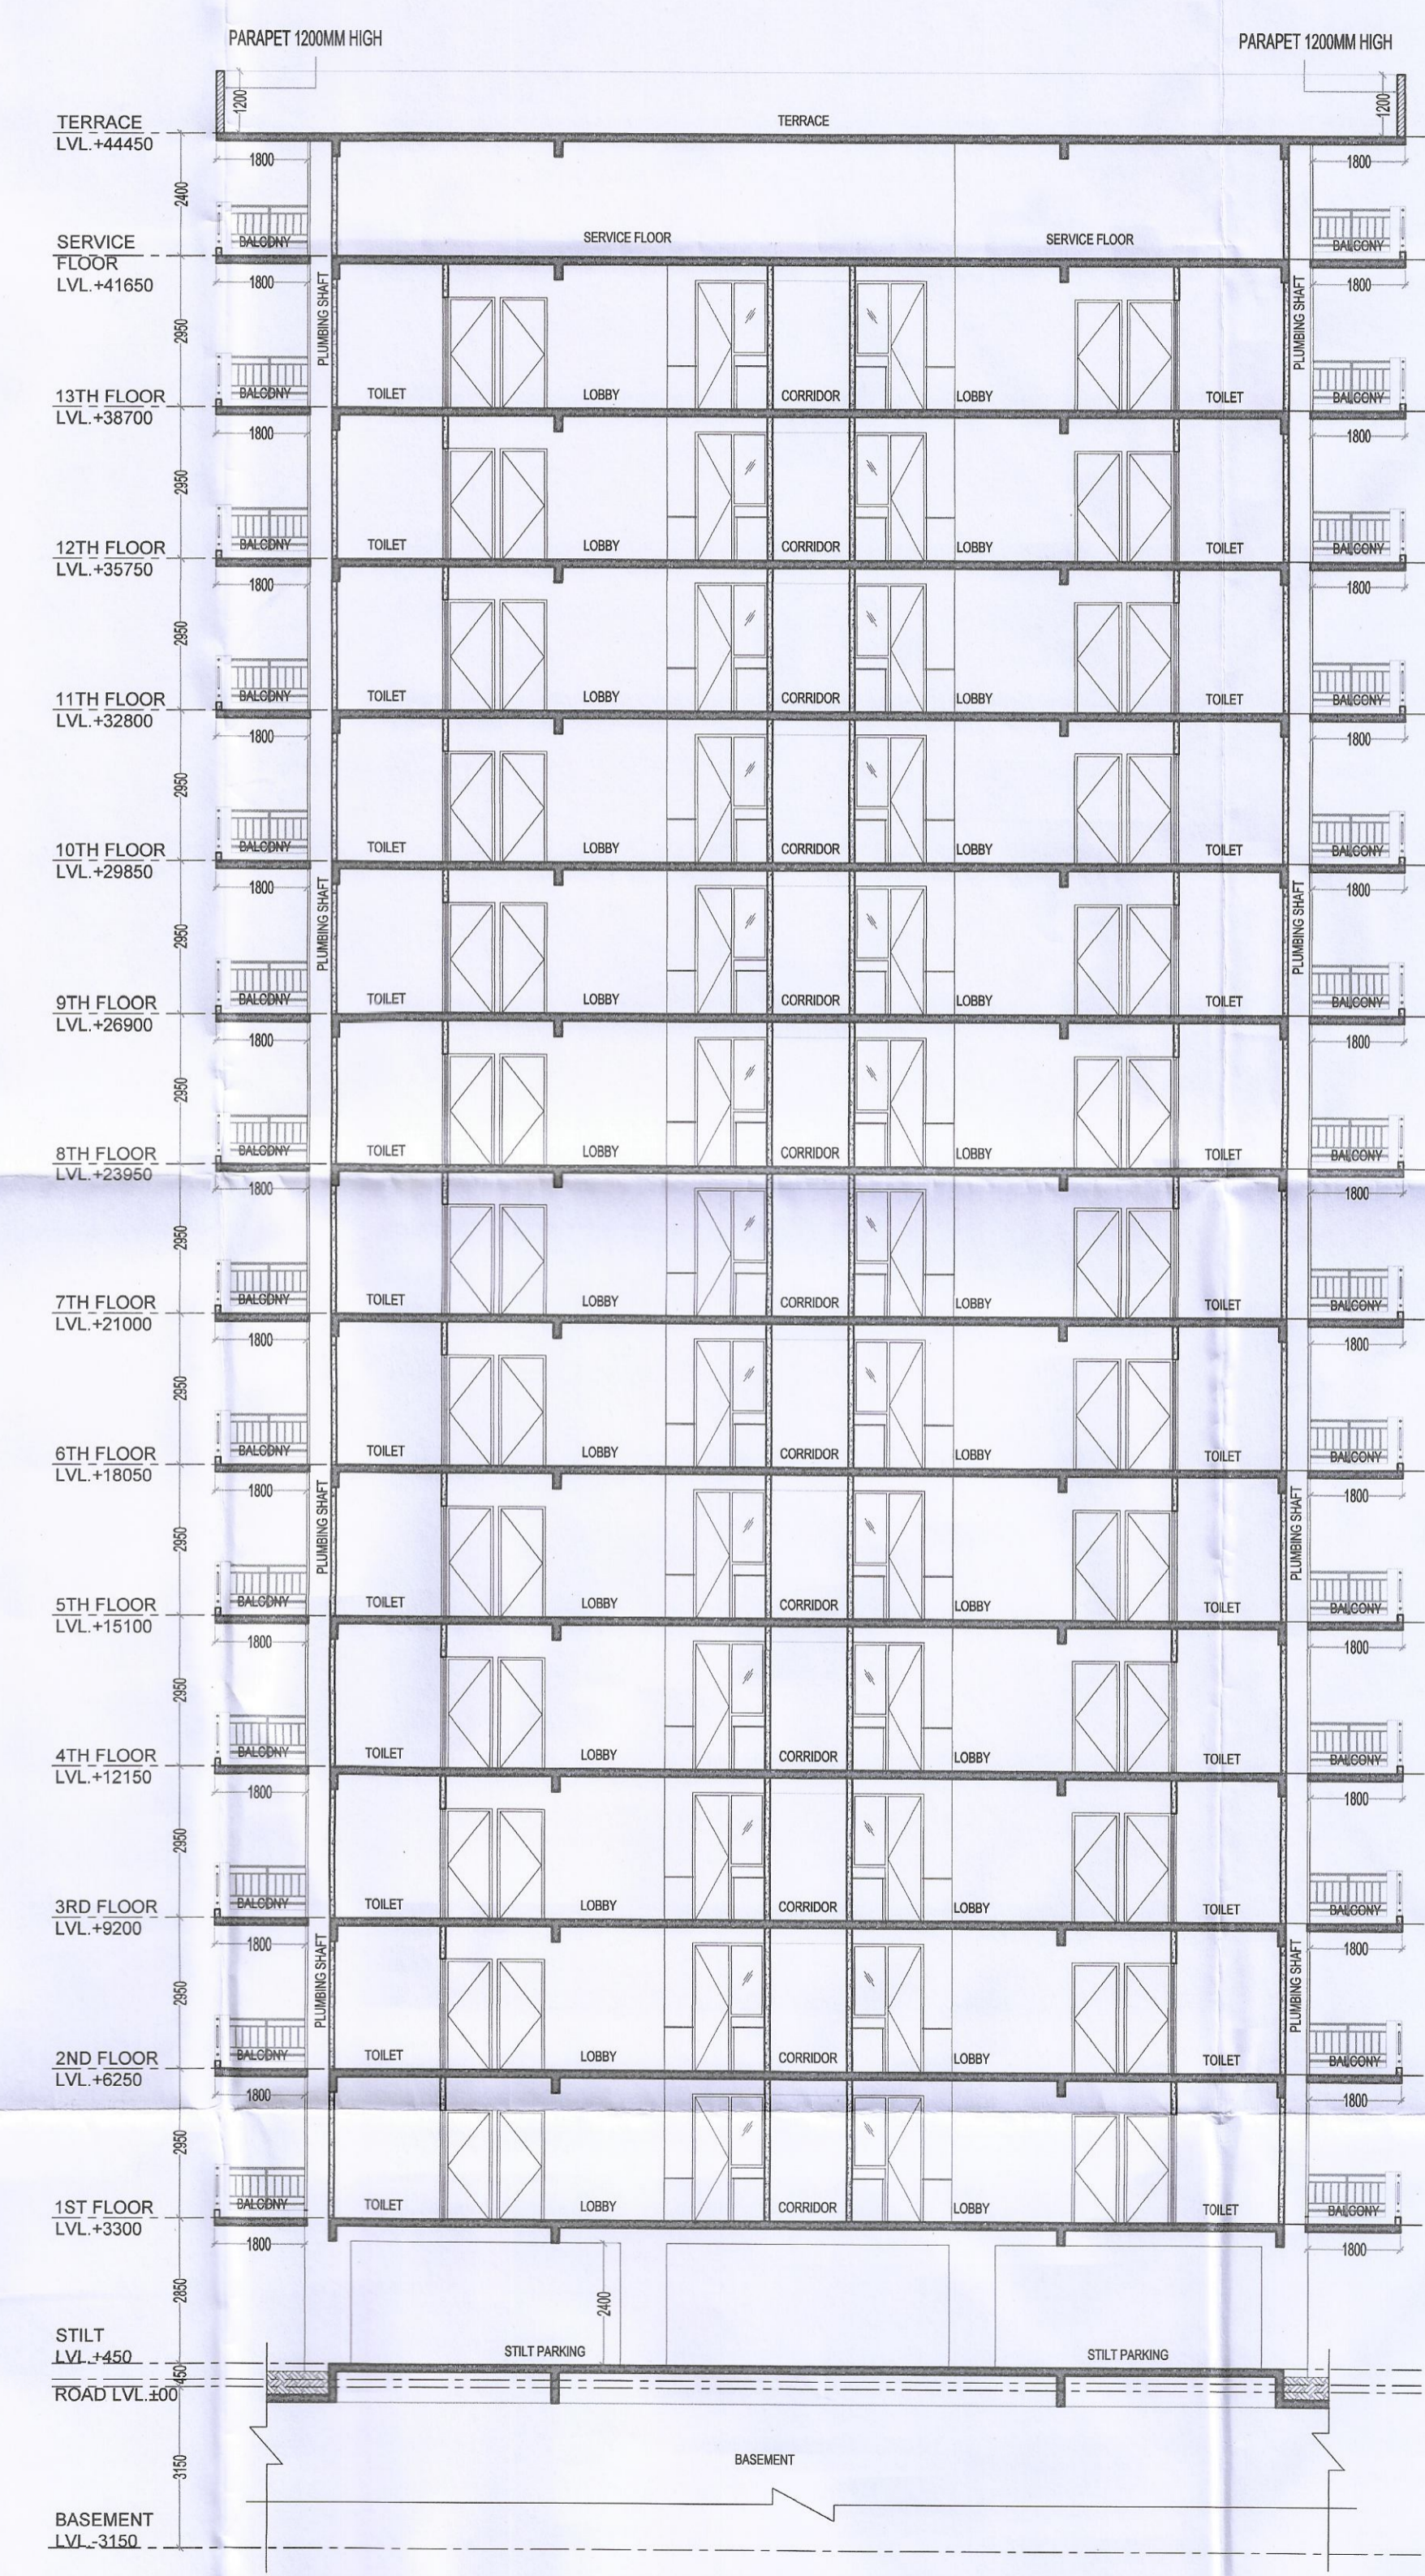

 This is a PROFESSIONAL APPROVED BUILDING PLAN
 only for purpose of inviting
 objection from the general public
 Rakesh Dutt
 JD(HQ)
 DDT(HQ)
 Member
 BPAC



SECTION-Y,Y



SECTION-X,X

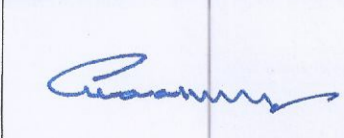
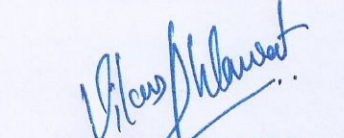
DOOR WINDOW SCHEDULE

NAME	WIDTH	HEIGHT	CILL	LINTEL
FD	1050	2150	---	2150
FD1	900	2150	---	2150
DW1	2300	2450	900	2450
DW2	1525	2450	900	2450
D1	1050	2150	---	2150
D2	915	2150	---	2150
D3	750	2150	---	2150
V1	750	2450	1500	2450
V1	600	2450	1500	2450

- NOTES:-
1. ALL DIMENSIONS IN MM.
 2. ALL INTERNAL WALLS ARE 100MM BLOCK WORK AND EXTERNAL WALLS ARE 150MM THICK RCC WALL.
 3. LIFT SHALL BE WITH 100% POWER BACKUP.
 4. ALL SCOOTER PARKING ARE 0.8X2.5 METERS.

PROJECT:-
 ADDITIONAL PROPOSED/REVISED BUILDING PLAN OF AFFORDABLE GROUP HOUSING COLONY FOR AN AREA MEASURING 11.36388 ACRES (LICENCE NO.75 OF 2019 DATED 23.07.2019 & 31 OF 2021 DATED 30.06.2021) AFTER MIGRATION OF AN AREA MEASURING 9.6861 ACRES INTO AFFORDABLE PLOTTED COLONY UNDER DDJAY AND AREA MEASURING 0.11876 ACRES DONATED TO GRAM PANCHAYAT, IN SECTOR-37, BAHADURGARH, DISTRICT JHAJJAR BEING DEVELOPED BY HL RESIDENCY (PROPRIETORSHIP FIRM) THROUGH PROP. S H A I L A J A

ARCHITECT:-
VIKAS AHLAWAT ARCHITECTS
 ARCHITECTURE, INTERIORS, PLANNING
 Unit No.303, Nines Time Center, Suncity Sector - 54, Golf Course Road, Gurgaon
 O - 0124-4264293 M - 0-9899159486 Mail - ar.vikas.ahlawat@gmail.com

OWNERS SIGNATURE:-

 ARCHITECT SIGNATURE:-

 Ar. VIKAS AHLAWAT
 CA201409929

DRAWING TITLE:
TOWER E
 SECTION-XX & YY

DATE:- SEPT.-2021
 SCALE:- 1:100 (A1)
 SHEET NO.
T-E-301