



This is a PROVISIONAL APPROVED BUILDING PLAN only for purpose of inviting objection from the general public.

Rajesh Dutt
 JD(HQ)

DDY (H) Member BPAC

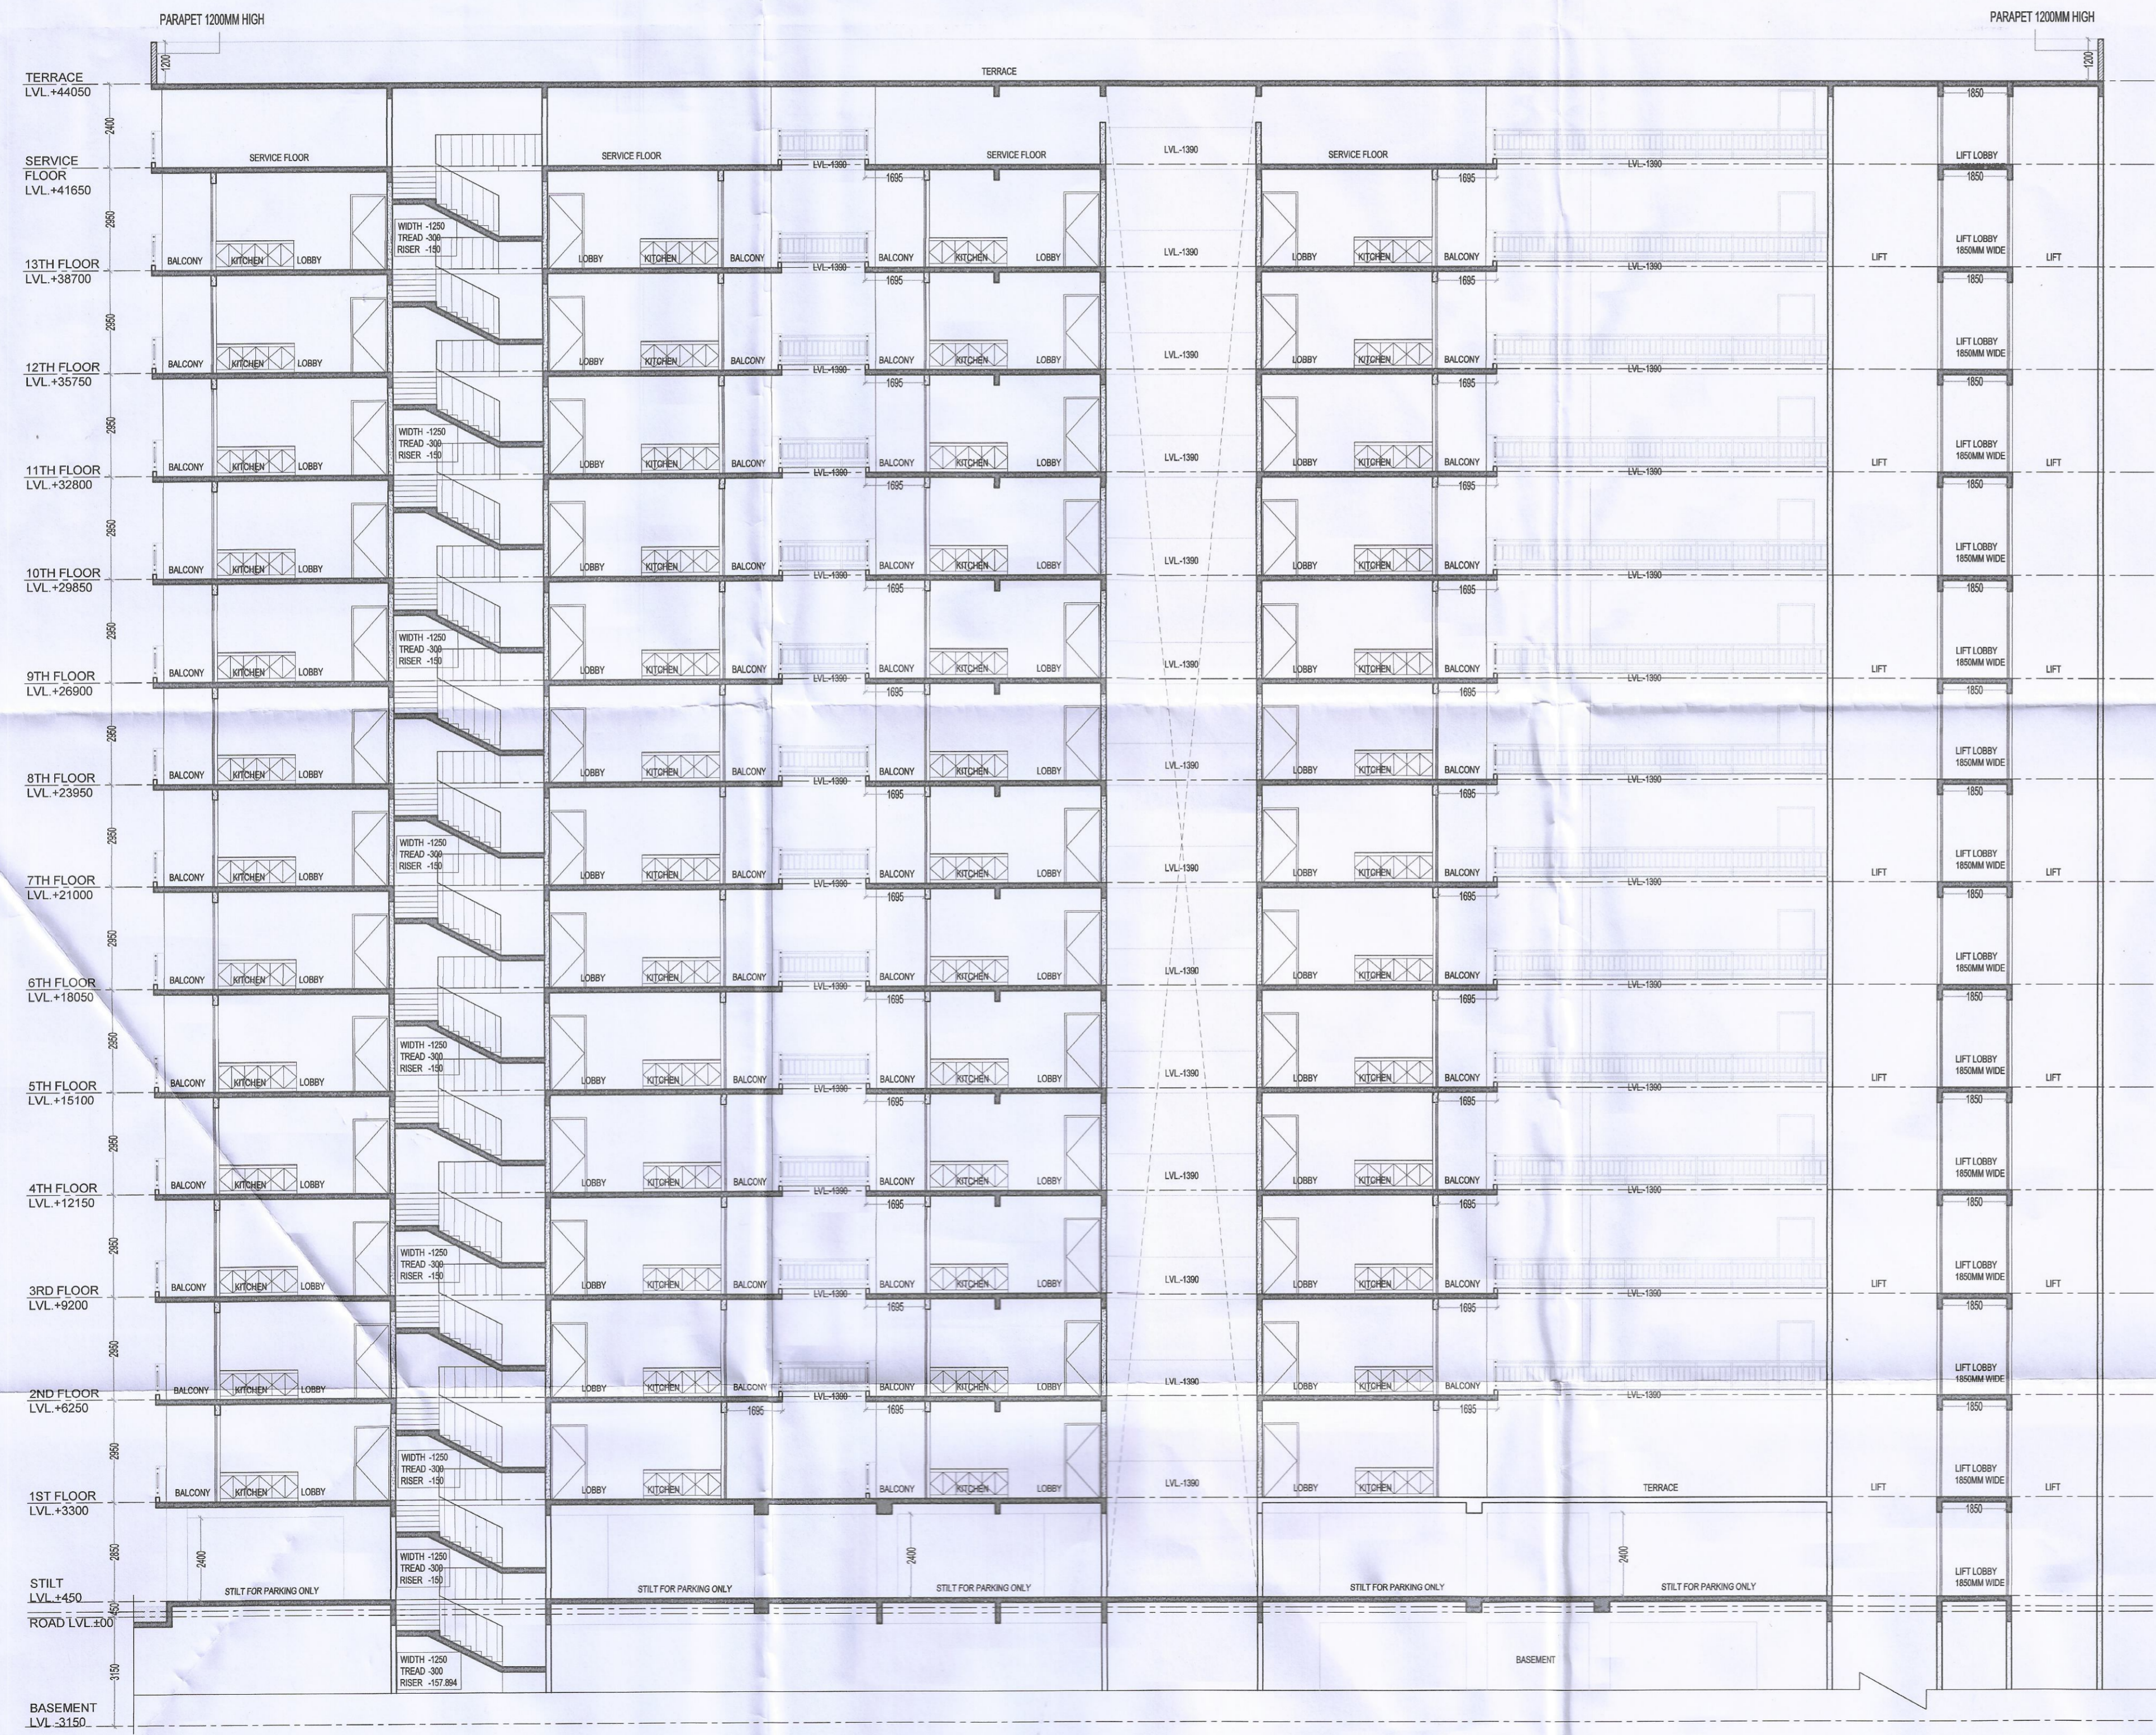

SECTION-Y,Y

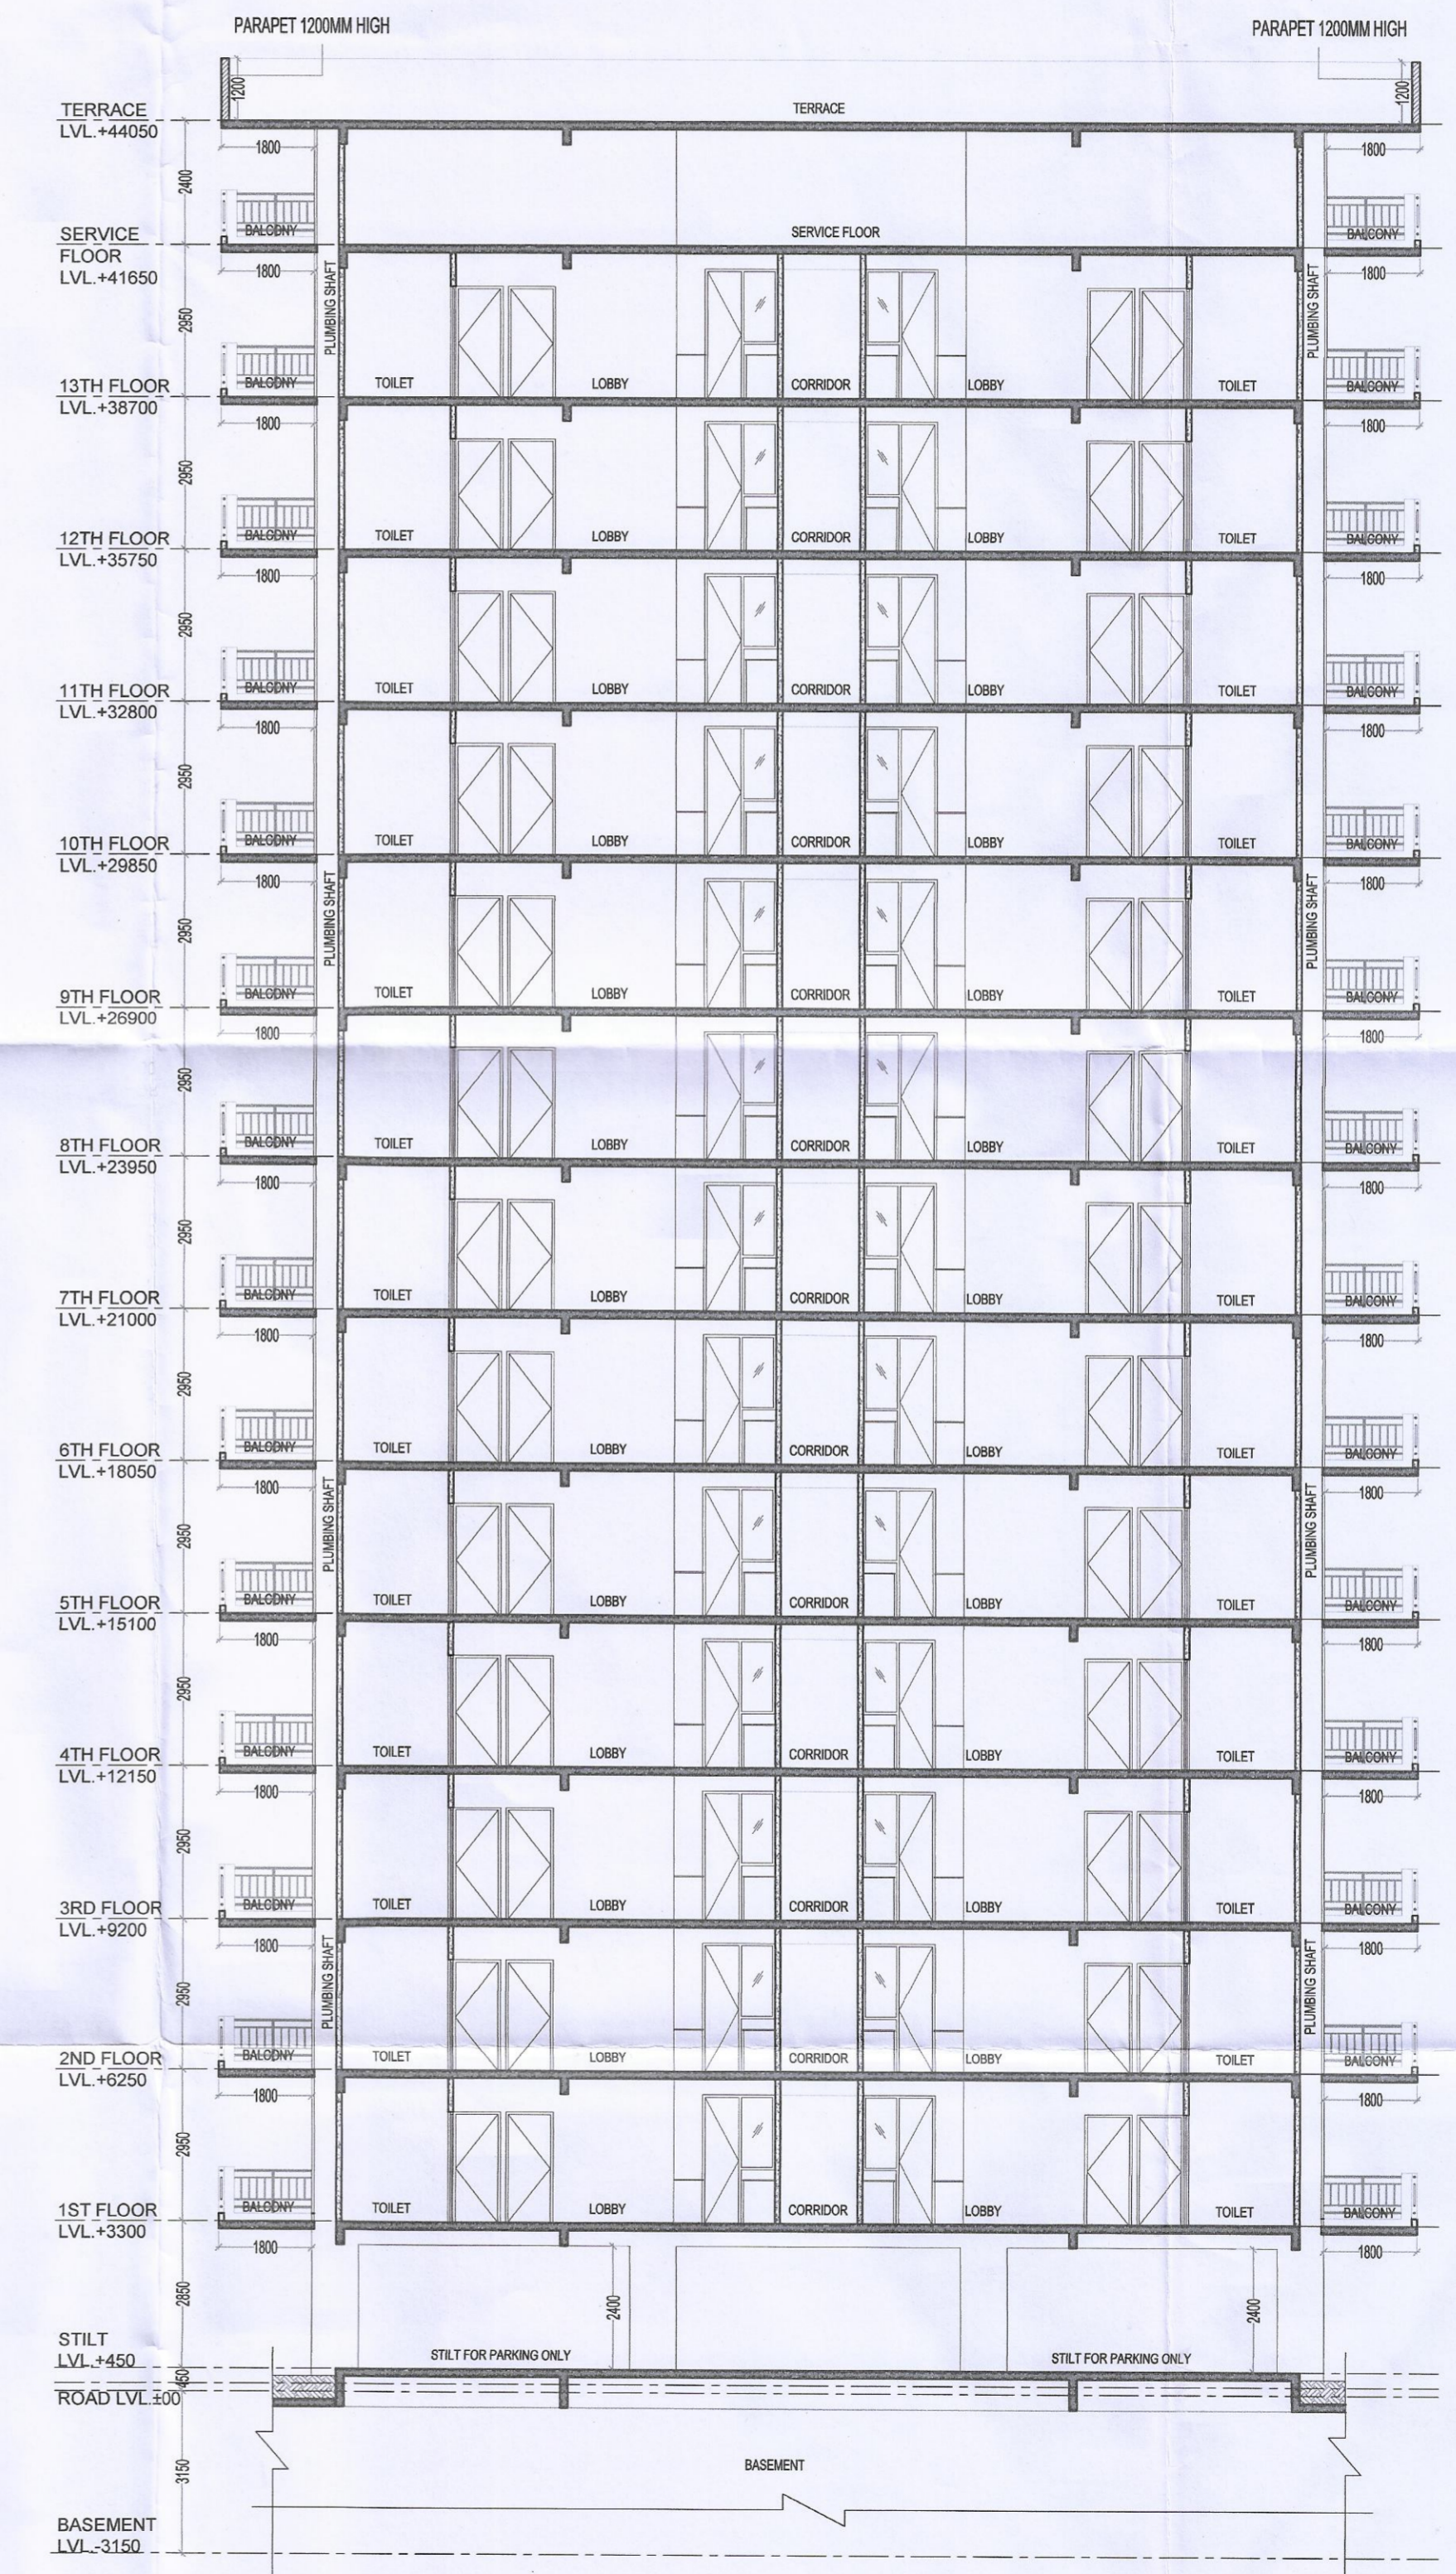

SECTION-X,X

DOOR WINDOW SCHEDULE

NAME	WIDTH	HEIGHT	CILL	LINTEL
FD	1050	2150	---	2150
FD1	900	2150	---	2150
DW1	2300	2450	900	2450
DW2	1525	2450	900	2450
D1	1050	2150	---	2150
D2	915	2150	---	2150
D3	750	2150	---	2150
V1	750	2450	1500	2450
V1	600	2450	1500	2450

- NOTES:-
1. ALL DIMENSIONS IN MM.
 2. ALL INTERNAL WALLS ARE 100MM BLOCK WORK AND EXTERNAL WALLS ARE 150MM THICK RCC WALL.
 3. LIFT SHALL BE WITH 100% POWER BACKUP.
 4. ALL SCOOTER PARKING ARE 0.8X2.5 METERS.

PROJECT:-

ADDITIONAL PROPOSED/REVISED BUILDING PLAN OF AFFORDABLE GROUP HOUSING COLONY FOR AN AREA MEASURING 11.36388 ACRES (LICENCE NO.75 OF 2019 DATED 23.07.2019 & 31 OF 2021 DATED 30.06.2021)AFTER MIGRATION OF AN AREA MEASURING 9.6861 ACRES INTO AFFORDABLE PLOTTED COLONY -UNDER DDJAY AND AREA MEASURING 0.11876 ACRES DONATED TO GRAM PANCHAYAT, IN SECTOR-37, BAHADURGARH, DISTRICT JHAJJAR BEING DEVELOPED BY HL RESIDENCY (PROPRIETORSHIP FIRM) THROUGH PROP. SHAILAJA.

ARCHITECT:-

VIKAS AHLAWAT ARCHITECTS
 ARCHITECTURE, INTERIORS, PLANNING

Unit No.303, Nihex Time Center, Suncity, Sector -54, Golf Course Road, Gurgaon
 O - 0124-4284283 M - 0-9899158486 Mail - ar.vikas.ahlawat@gmail.com

OWNERS SIGNATURE:-

ARCHITECT SIGNATURE:-

(Signature)

(Signature)
Ar. VIKAS AHLAWAT
 CA/2013/55929

DRAWING TITLE:-

TOWER F
 SECTION-XX & YY

DATE:- **SEPT.2021**

SCALE:- **1:100 (A1)**

SHEET NO. **T-F-301**