



This is a "PROVISIONAL APPROVED BUILDING PLAN" only for purpose of inviting objection from the general public.

STP, Rohitak Member BPAC
 STP, (HQ) Member Secretary, BPAC
 STP, (HQ) Member Secretary, BPAC
 DDT, (HQ) Member BPAC
 Rajesh Dutt JD(HQ)

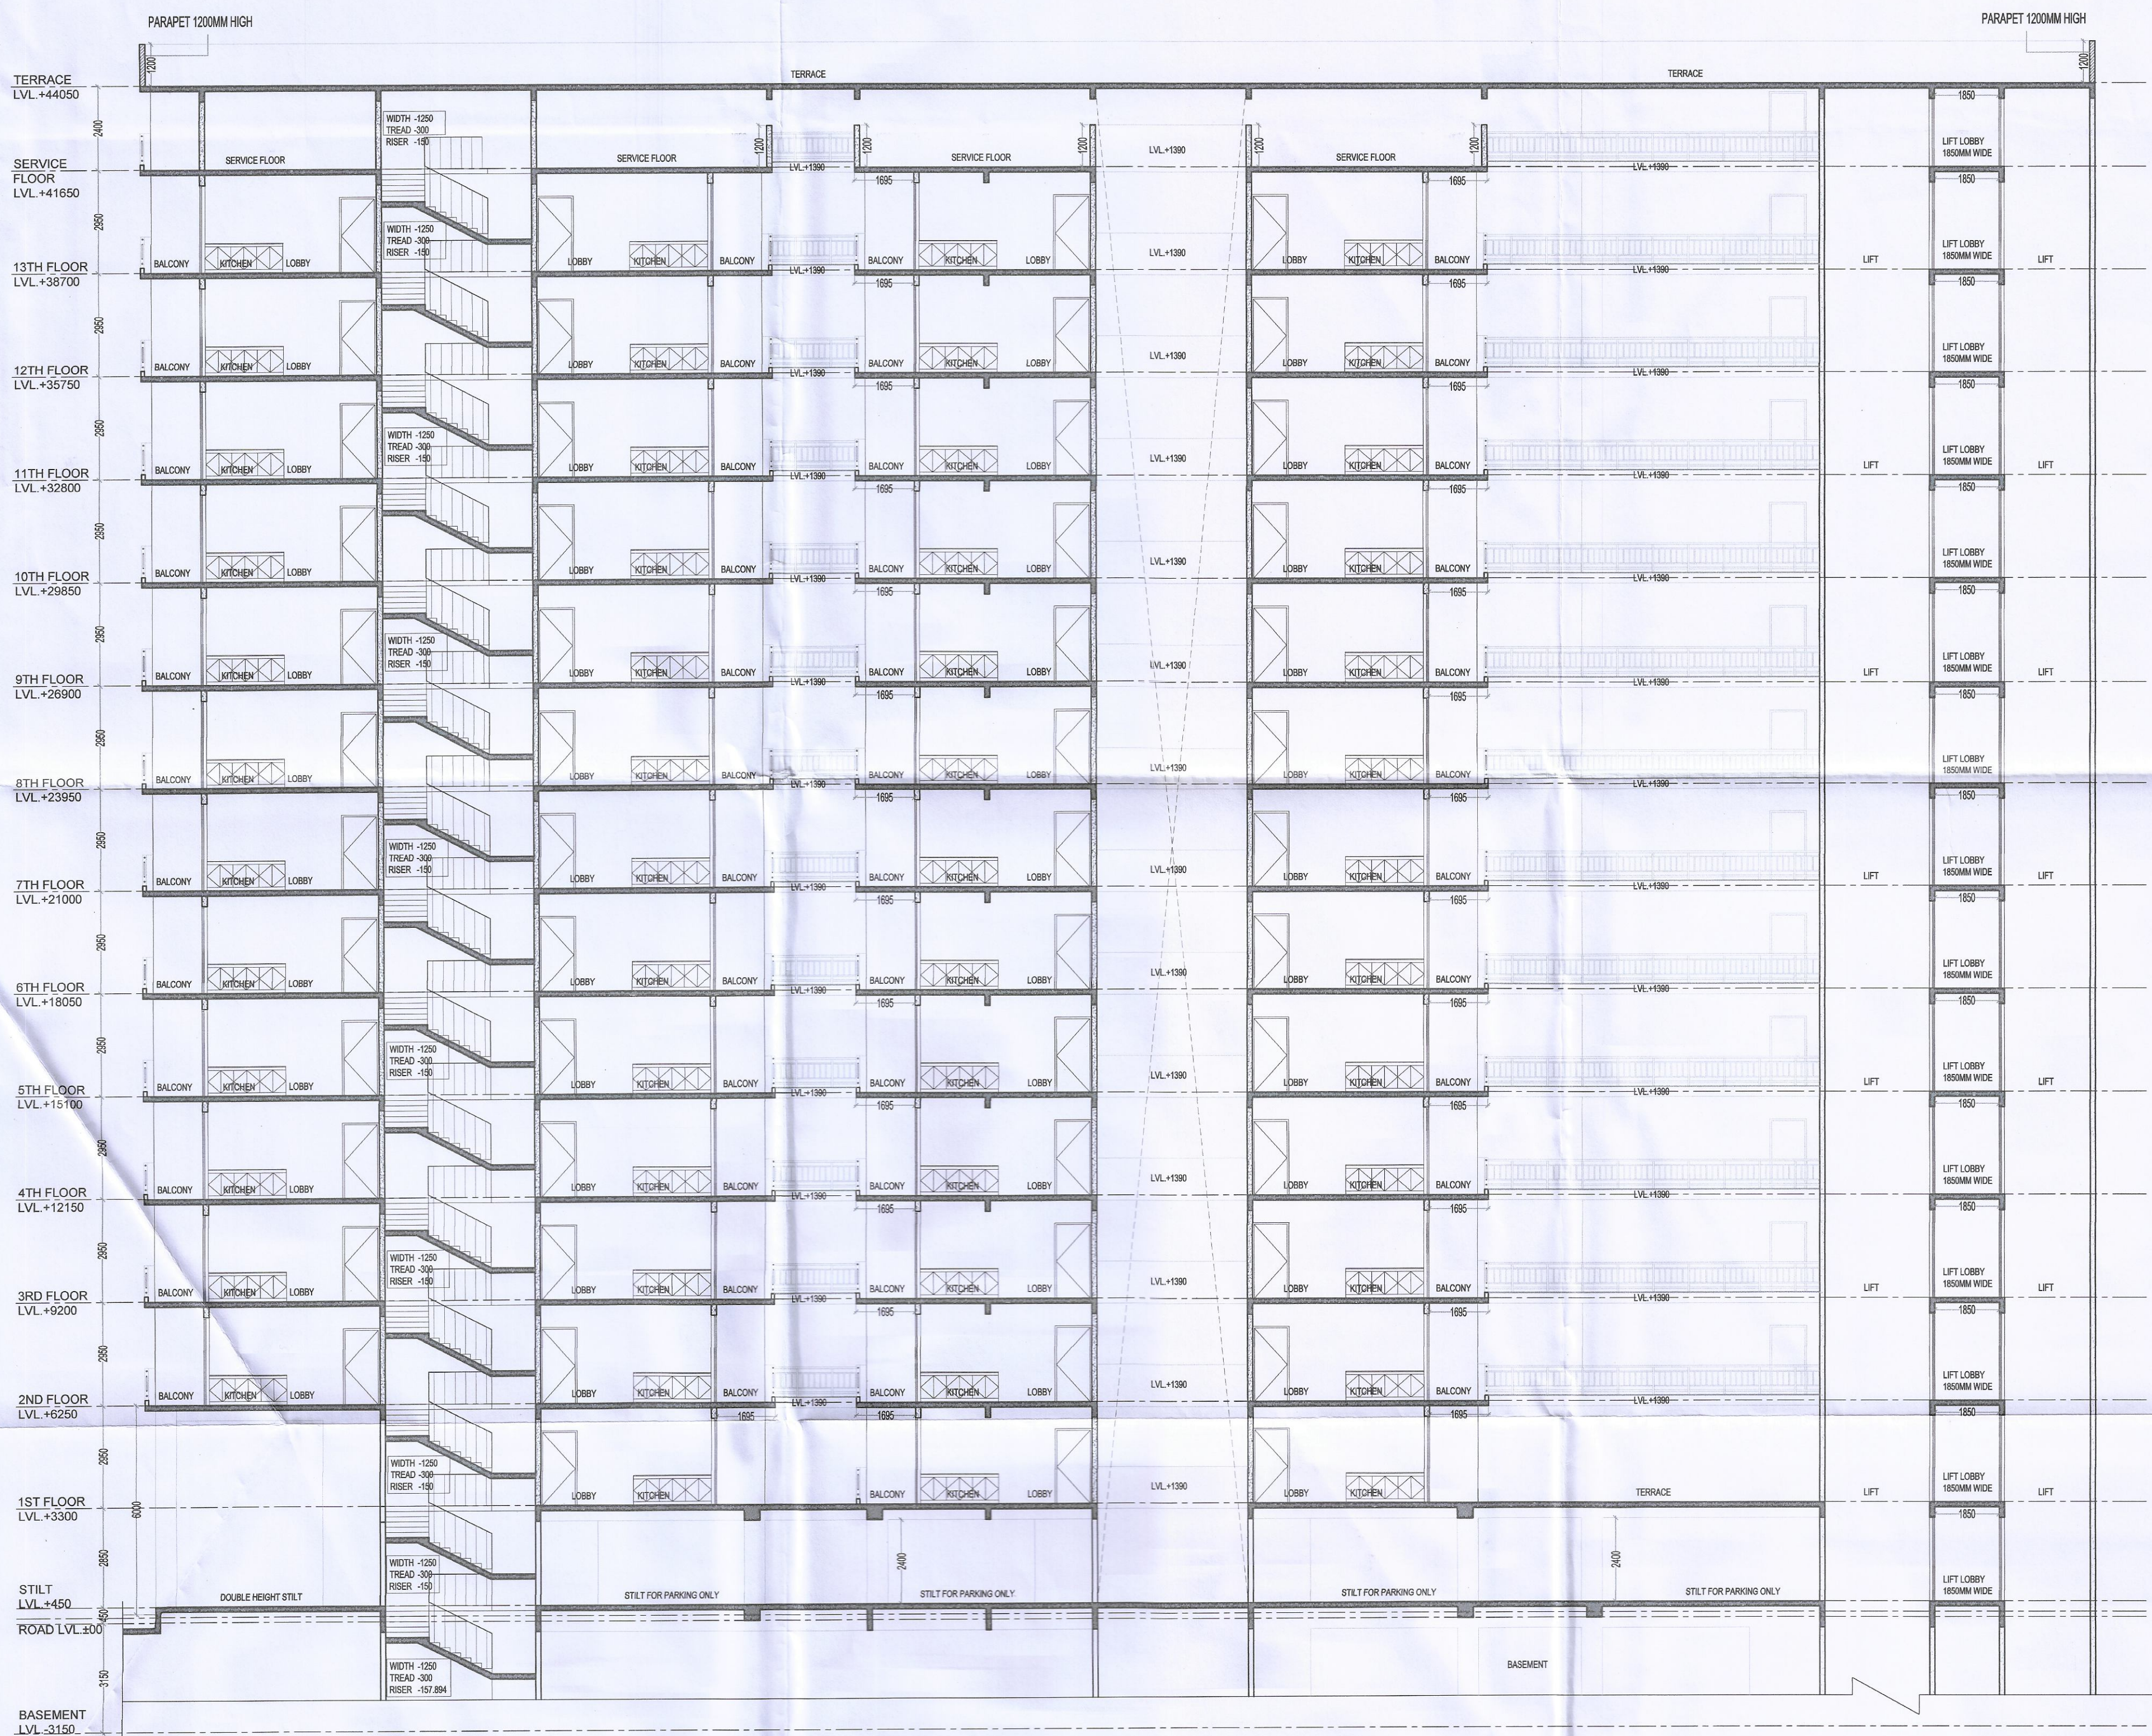

SECTION-Y,Y

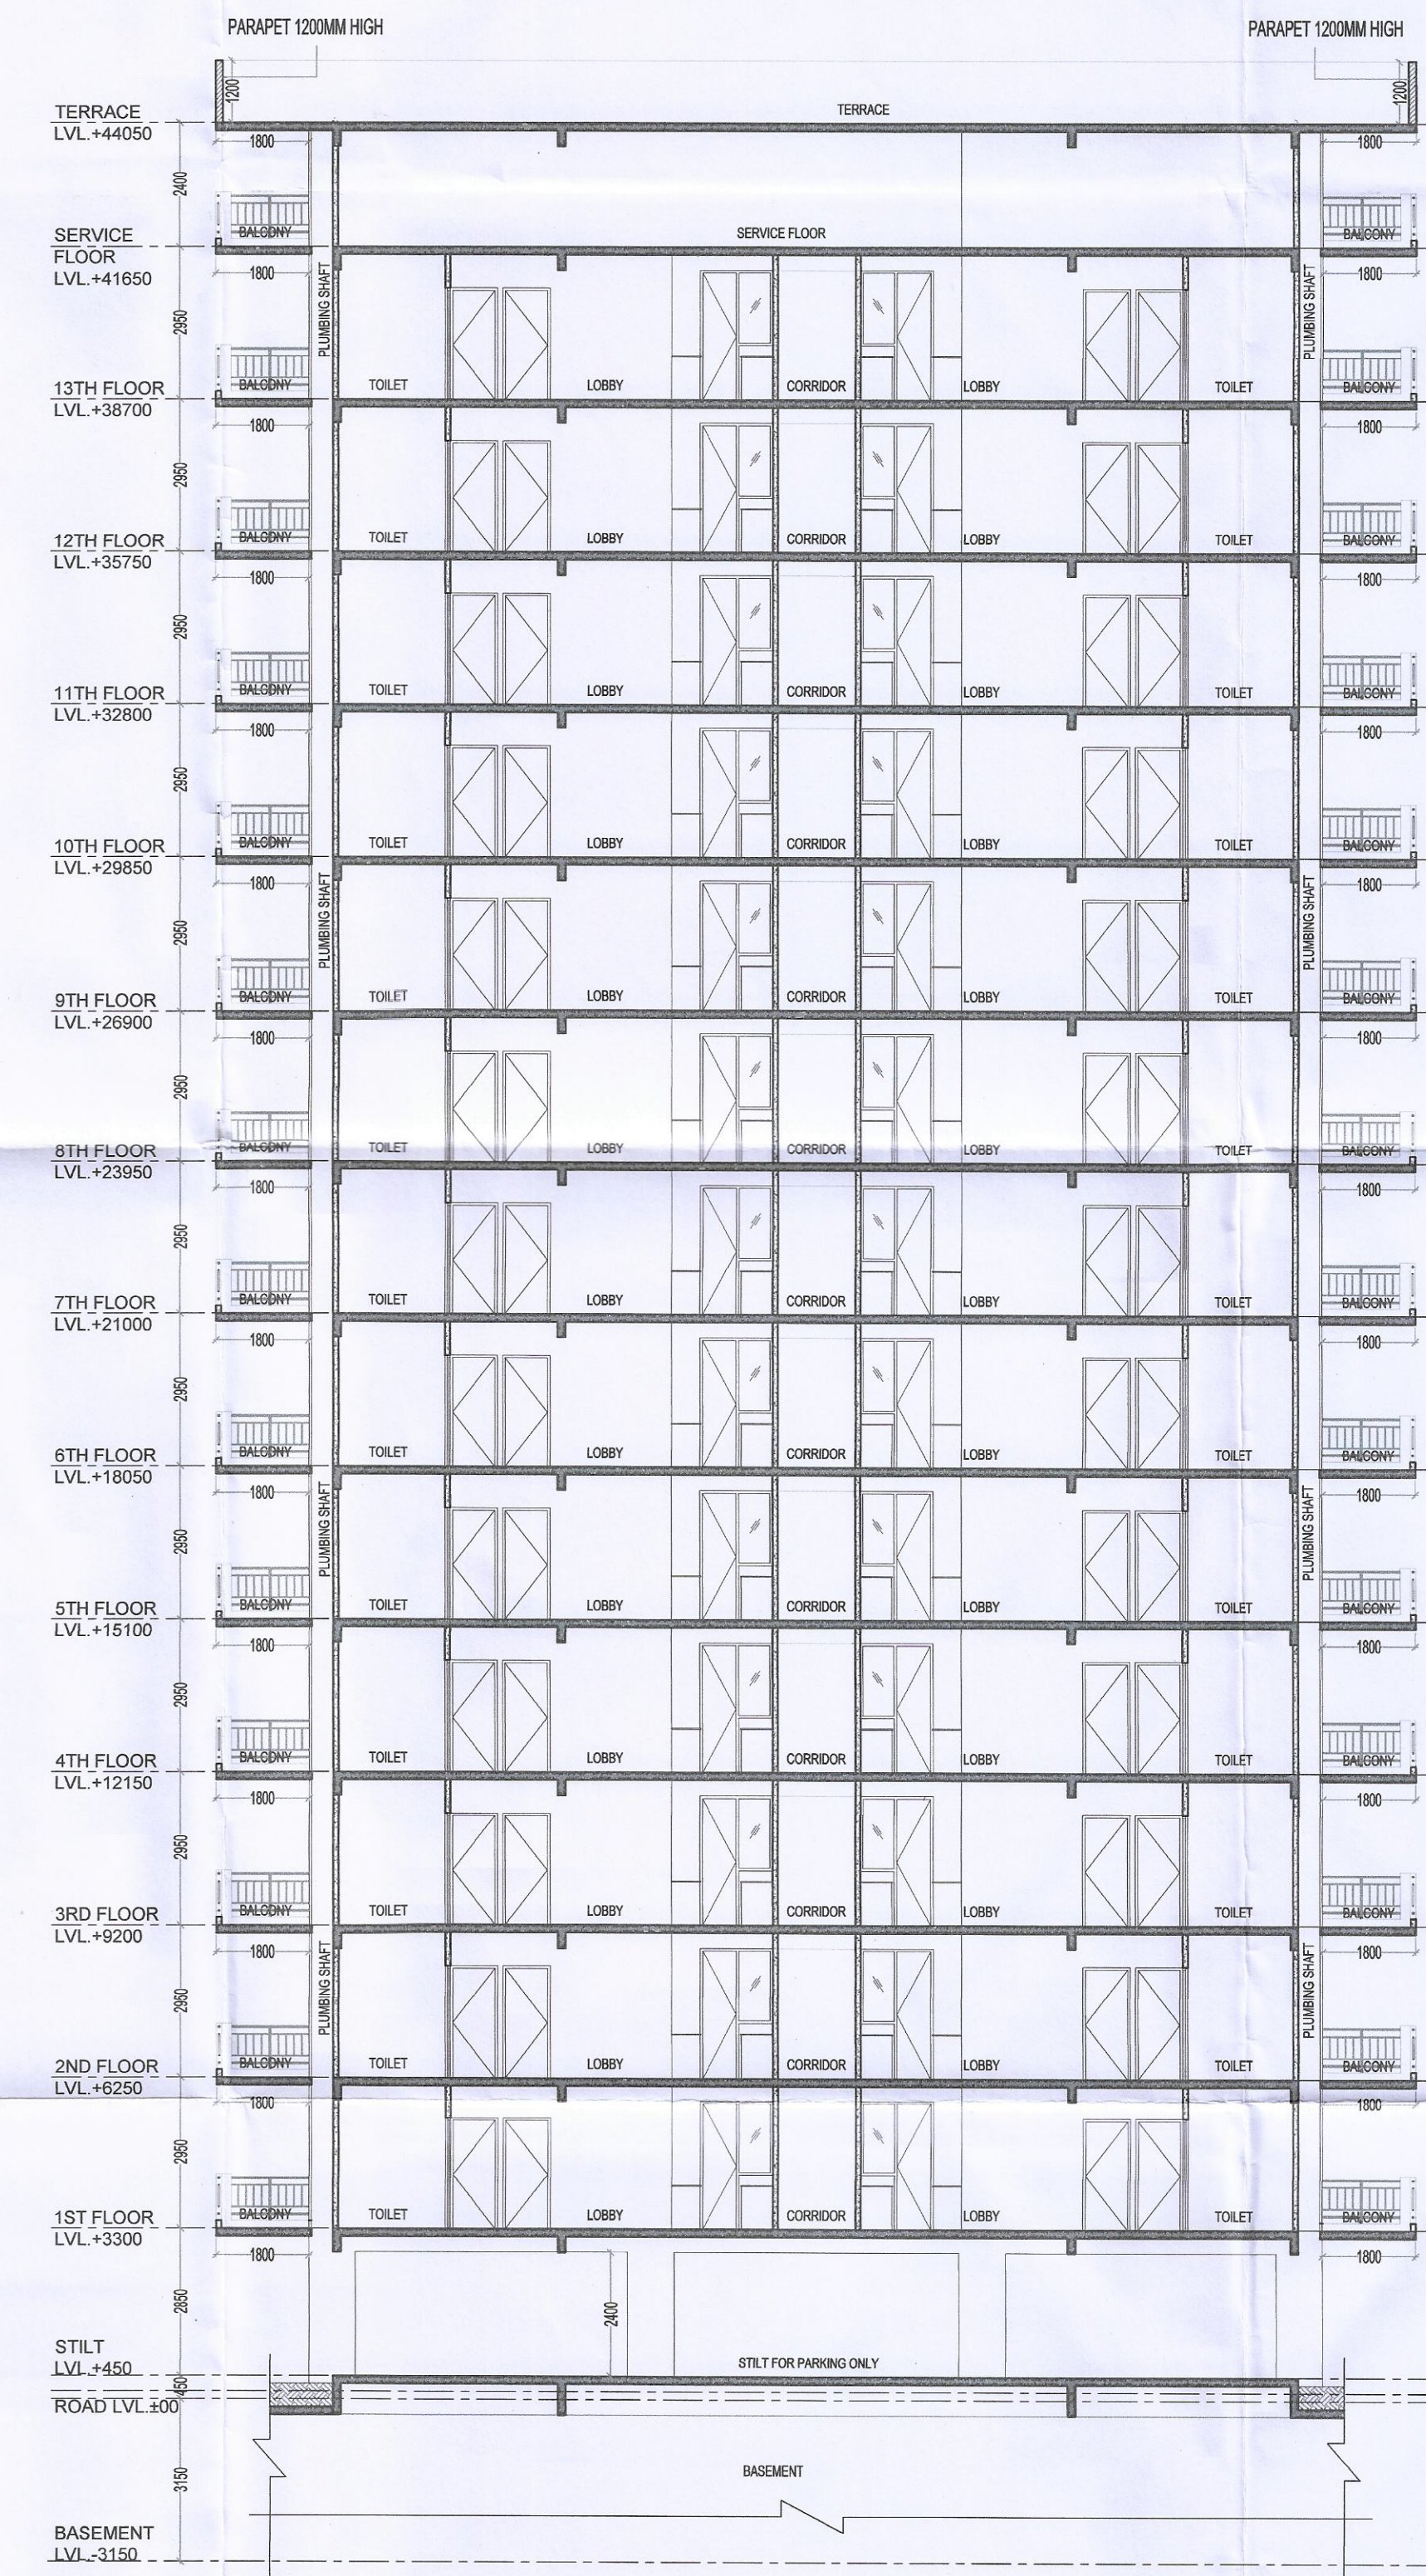

SECTION-X,X

DOOR WINDOW SCHEDULE

NAME	WIDTH	HEIGHT	CHILL	LINTEL
FD	1050	2150	---	2150
FD1	900	2150	---	2150
DW1	2300	2450	900	2450
DW2	1525	2450	900	2450
D1	1050	2150	---	2150
D2	915	2150	---	2150
D3	750	2150	---	2150
V1	750	2450	1500	2450
V1	600	2450	1500	2450

NOTES:-

1. ALL DIMENSIONS IN MM.
2. ALL INTERNAL WALLS ARE 100MM BLOCK WORK AND EXTERNAL WALLS ARE 150MM THICK RCC WALL.
3. LIFT SHALL BE WITH 100% POWER BACKUP.
4. ALL SCOOTER PARKING ARE 0.8X2.5 METERS.

PROJECT:-

ADDITIONAL PROPOSED/REVISED BUILDING PLAN OF AFFORDABLE GROUP HOUSING COLONY FOR AN AREA MEASURING 11.36388 ACRES (LICENCE NO.75 OF 2019 DATED 23.07.2019 & 31 OF 2021 DATED 30.06.2021) AFTER MIGRATION OF AN AREA MEASURING 9.6861 ACRES INTO AFFORDABLE PLOTTED COLONY - UNDER DDJAY AND AREA MEASURING 0.11876 ACRES DONATED TO GRAM PANCHAYAT, IN SECTOR-37, BAHADURGARH, DISTRICT JHAJJAR BEING DEVELOPED BY HL RESIDENCY (PROPRIETORSHIP FIRM) THROUGH PROP. S H A I L A J A

ARCHITECT:-

VIKAS AHLAWAT ARCHITECTS
 ARCHITECTURE, INTERIORS, PLANNING

Unit No.303,Ninex Time Center, Suncity, Sector -54, Golf Course Road, Gurgaon
 O :- 0124-4284293 M :- 0-9899158498 Mail :- ar.vikas.ahlawat@gmail.com

OWNERS SIGNATURE:-

[Signature]

ARCHITECT SIGNATURE:-

[Signature]
Ar. VIKAS AHLAWAT
 CA/2019/29529

DRAWING TITLE:

TOWER H
 SECTION-XX & YY

DATE:- SEPT.2021

SCALE:- 1:120 (A1)

SHEET NO.

T-H-301