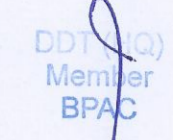
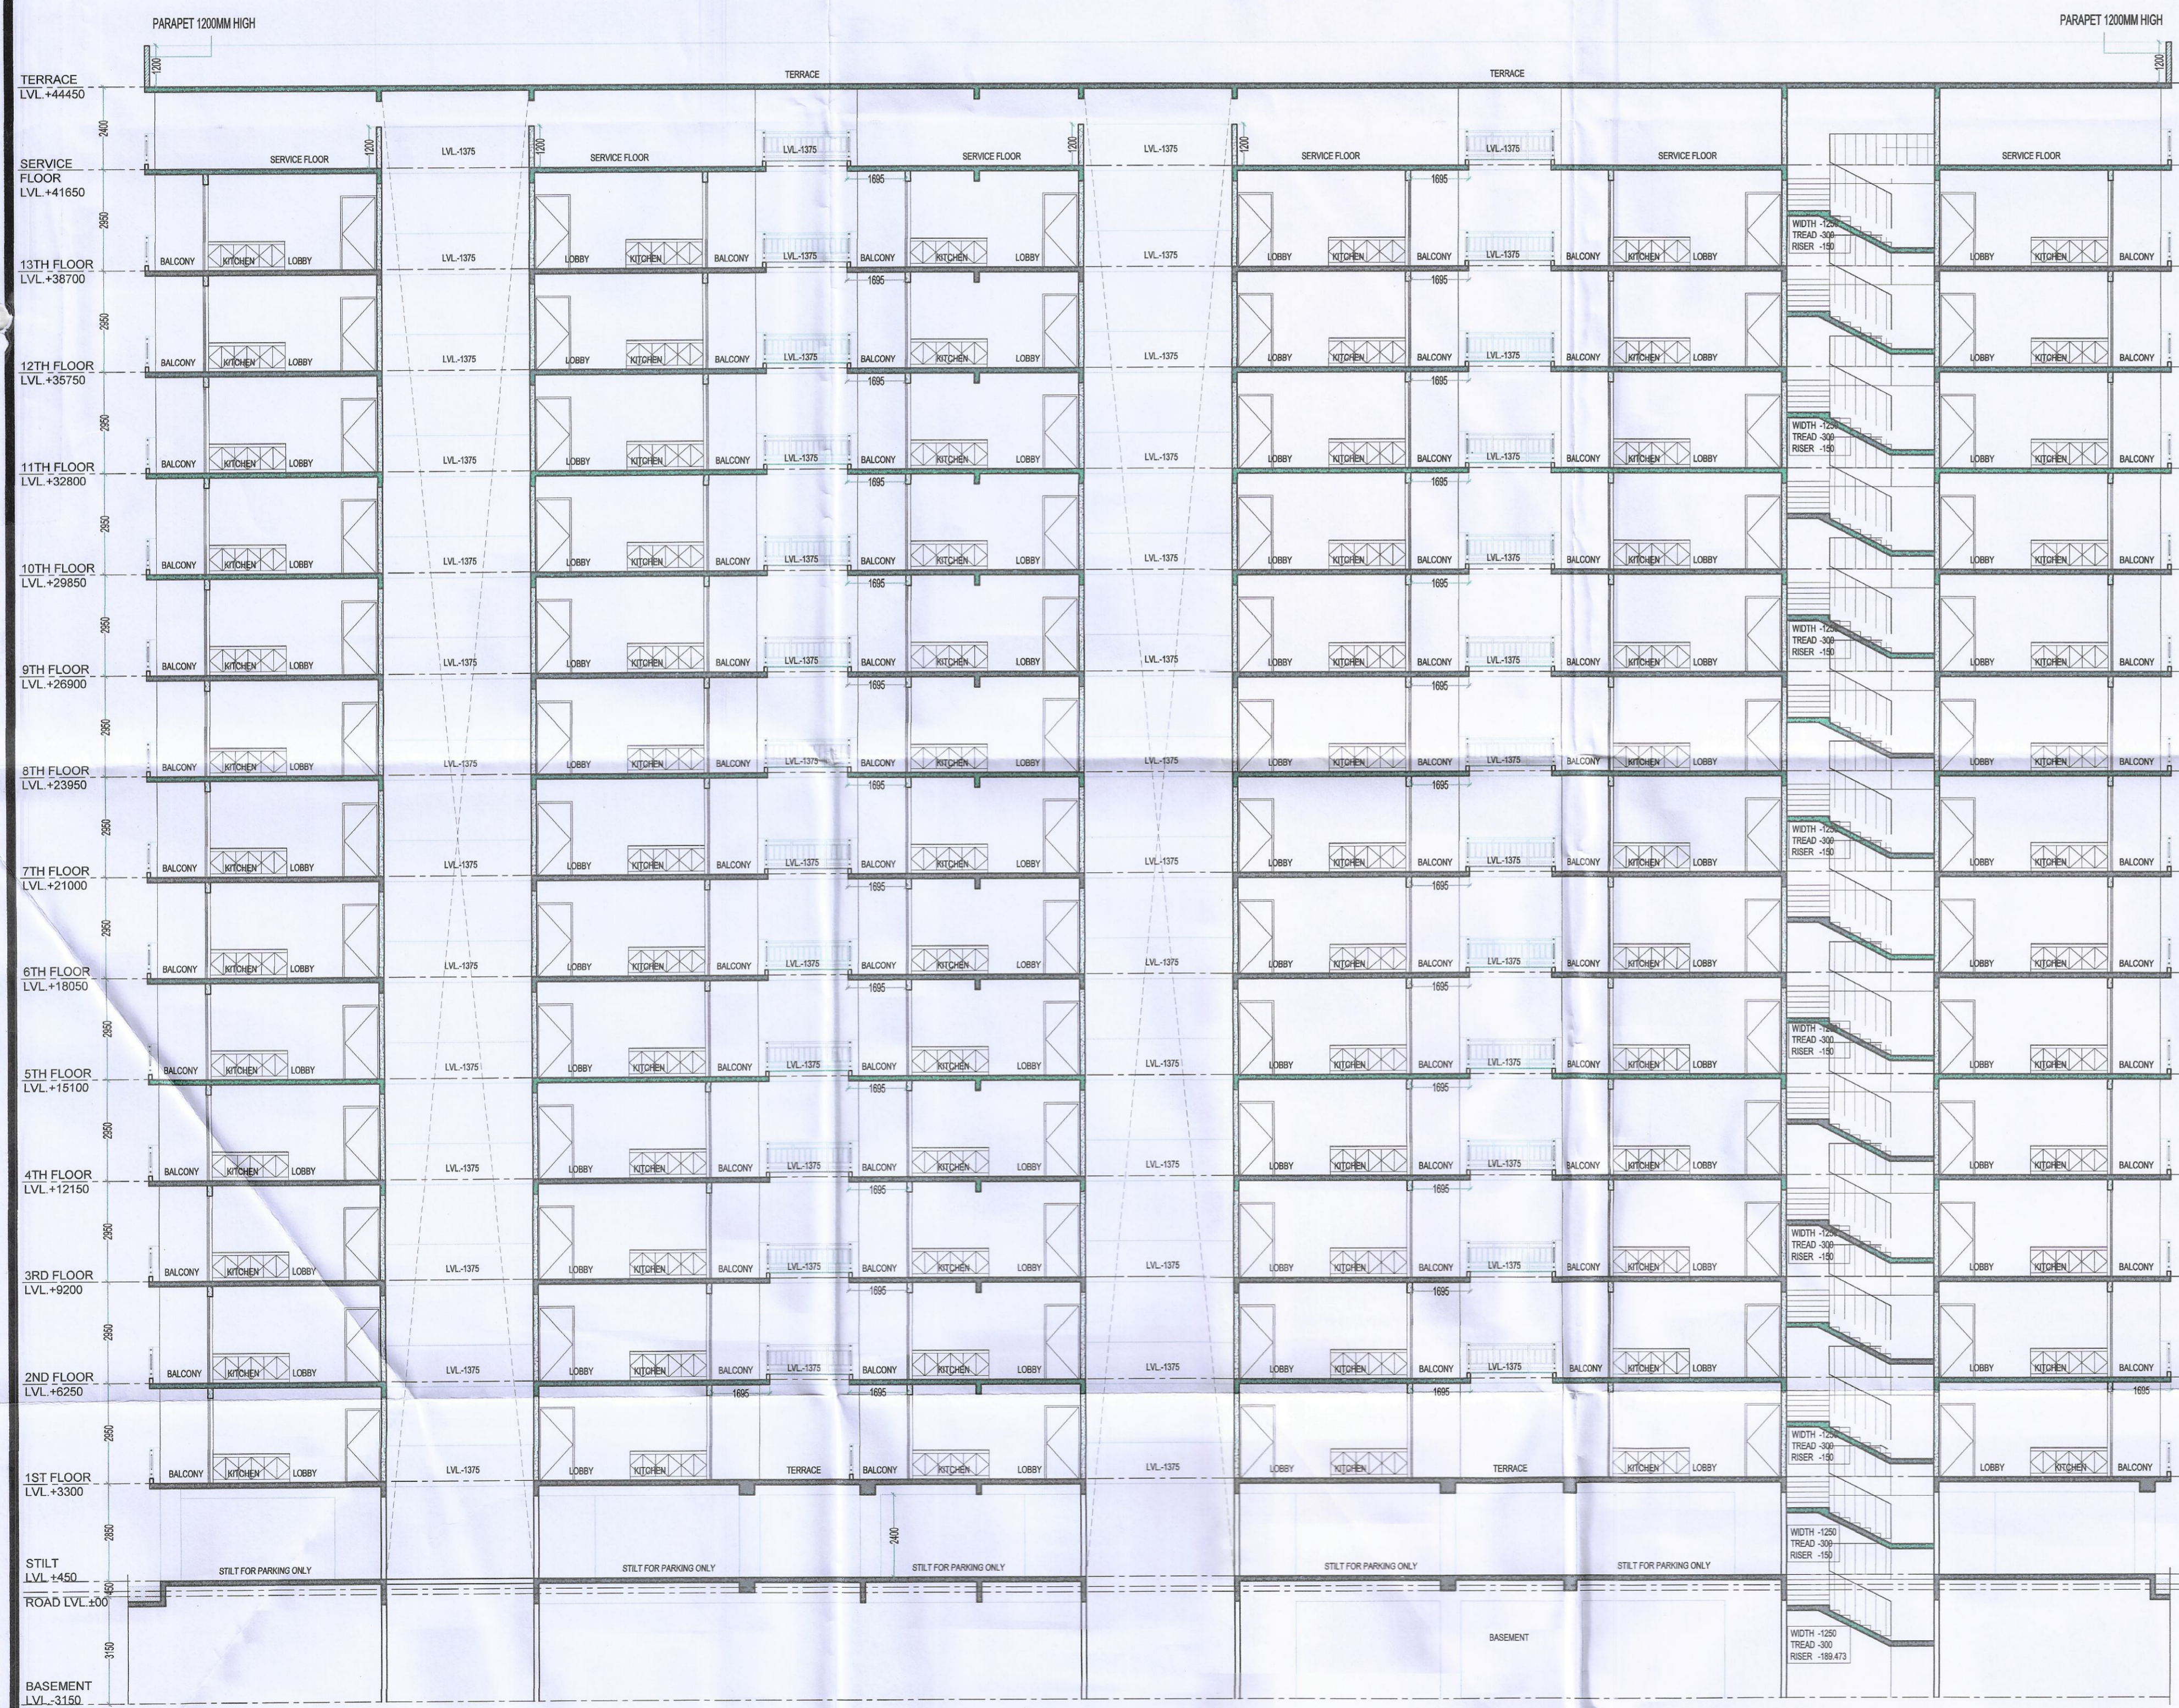
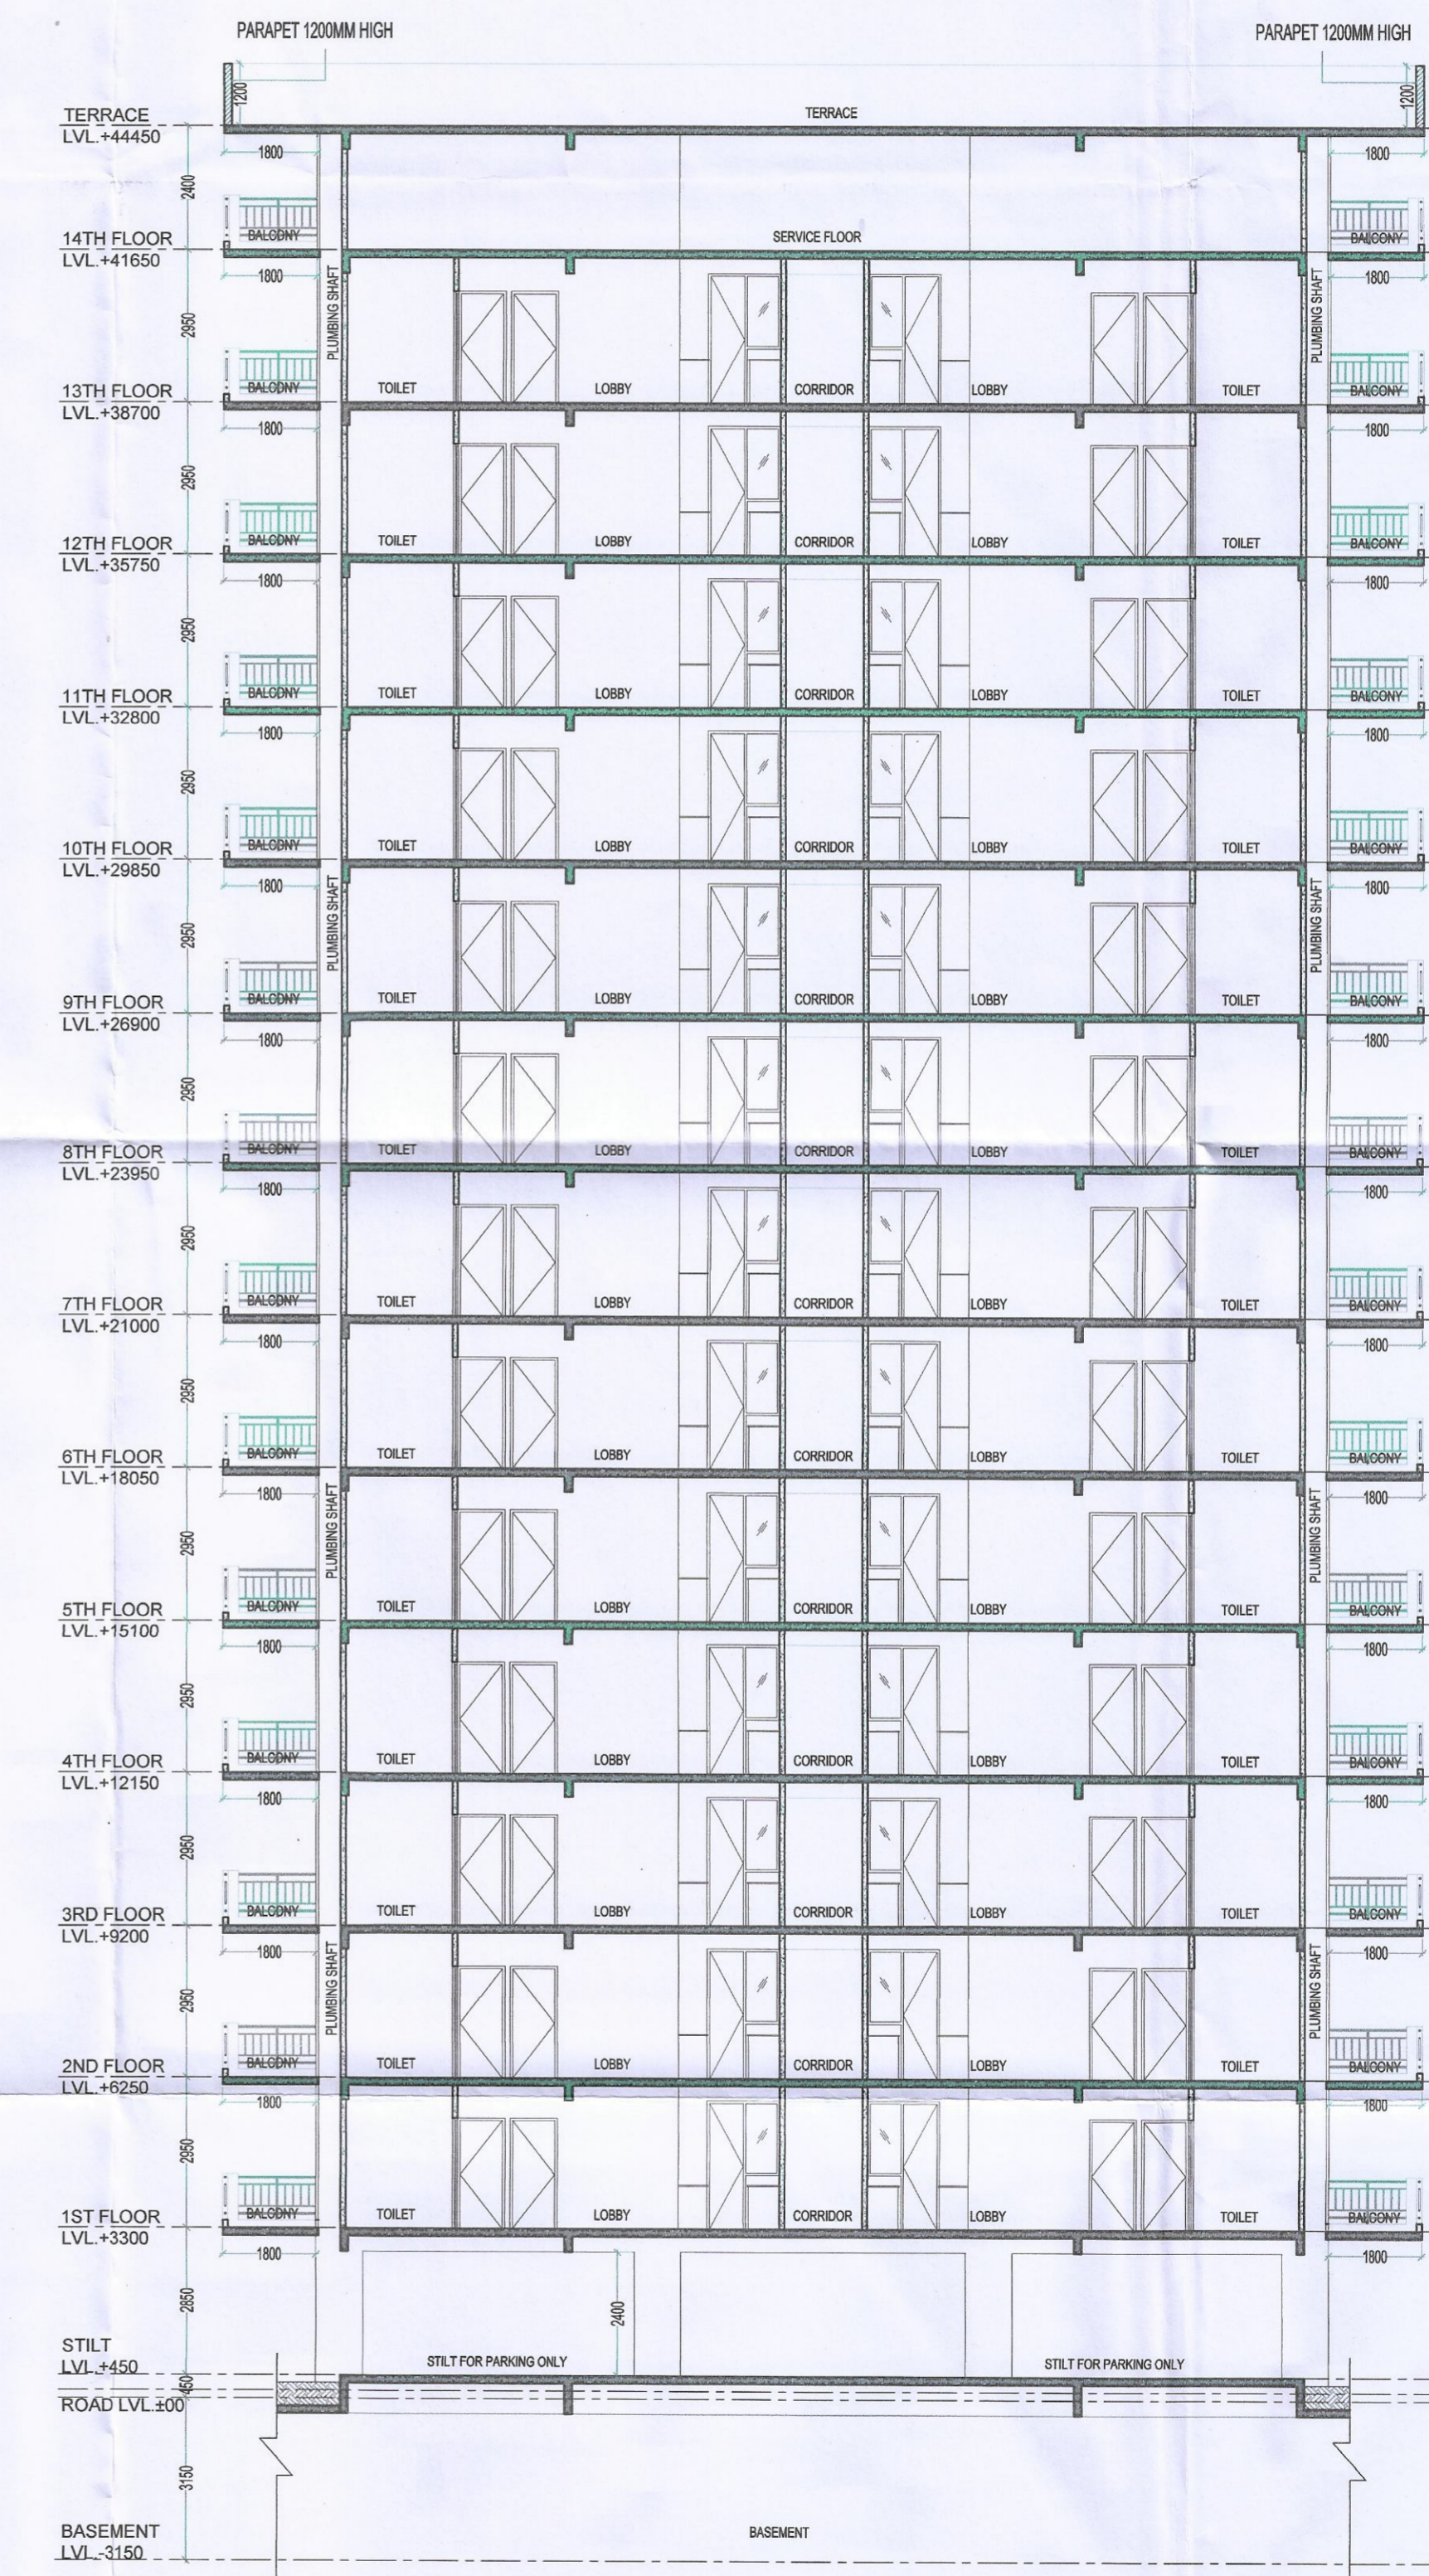

 This is a "PROVISIONAL APPROVED BUILDING PLAN" only for purpose of inviting objection from the general public.

 Rajesh Dutt JD(HQ)



SECTION-Y,Y



SECTION-X,X

DOOR WINDOW SCHEDULE

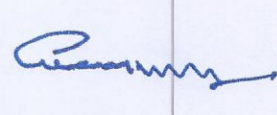

NAME	WIDTH	HEIGHT	CILL	LINTEL
FD	1050	2150	---	2150
FD1	900	2150	---	2150
DW1	2300	2450	900	2450
DW2	1525	2450	900	2450
D1	1050	2150	---	2150
D2	915	2150	---	2150
D3	750	2150	---	2150
V1	750	2450	1500	2450
V1	600	2450	1500	2450

- NOTES:-
1. ALL DIMENSIONS IN MM.
 2. ALL INTERNAL WALLS ARE 100MM BLOCK WORK AND EXTERNAL WALLS ARE 150MM THICK RCC WALL.
 3. LIFT SHALL BE WITH 100% POWER BACKUP.
 4. ALL SCOOTER PARKING ARE 0.8x2.5 METERS.

PROJECT:-
 ADDITIONAL PROPOSED/REVISED BUILDING PLAN OF AFFORDABLE GROUP HOUSING COLONY FOR AN AREA MEASURING 11.36388 ACRES (LICENCE NO.75 OF 2019 DATED 23.07.2019 & 31 OF 2021 DATED 30.06.2021) AFTER MIGRATION OF AN AREA MEASURING 9.6861 ACRES INTO AFFORDABLE PLOTTED COLONY - UNDER DDJAY AND AREA MEASURING 0.11876 ACRES DONATED TO GRAM PANCHAYAT, IN SECTOR-37, BAHADURGARH, DISTRICT JHAJJAR (PROPRIETORSHIP FIRM) THROUGH PROP. S H A I L A J A

ARCHITECT:-
VIKAS AHLAWAT ARCHITECTS
 ARCHITECTURE, INTERIORS, PLANNING

Unit No.303,Ninex Time Center, Suncity,Sector-54,Golf Course Road,Gurgaon
 O :- 0124-4284293 M :- 0-9899158486 Mail :- ar.vikas.ahlawat@gmail.com

OWNERS SIGNATURE:-

 ARCHITECT SIGNATURE:-

 Ar. VIKAS AHLAWAT
 CA/2013/19929

DRAWING TITLE:
TOWER I
 SECTION-XX & YY

DATE:- SEPT.2021 SHEET NO.
 SCALE:- 1:120 (A1) T-1-301