


This is a "PROVISIONAL APPROVED BUILDING PLAN" only for purpose of inviting objection from the general public

Rajesh Dutt JD(HQ)
DDT(HQ) Member BPAC

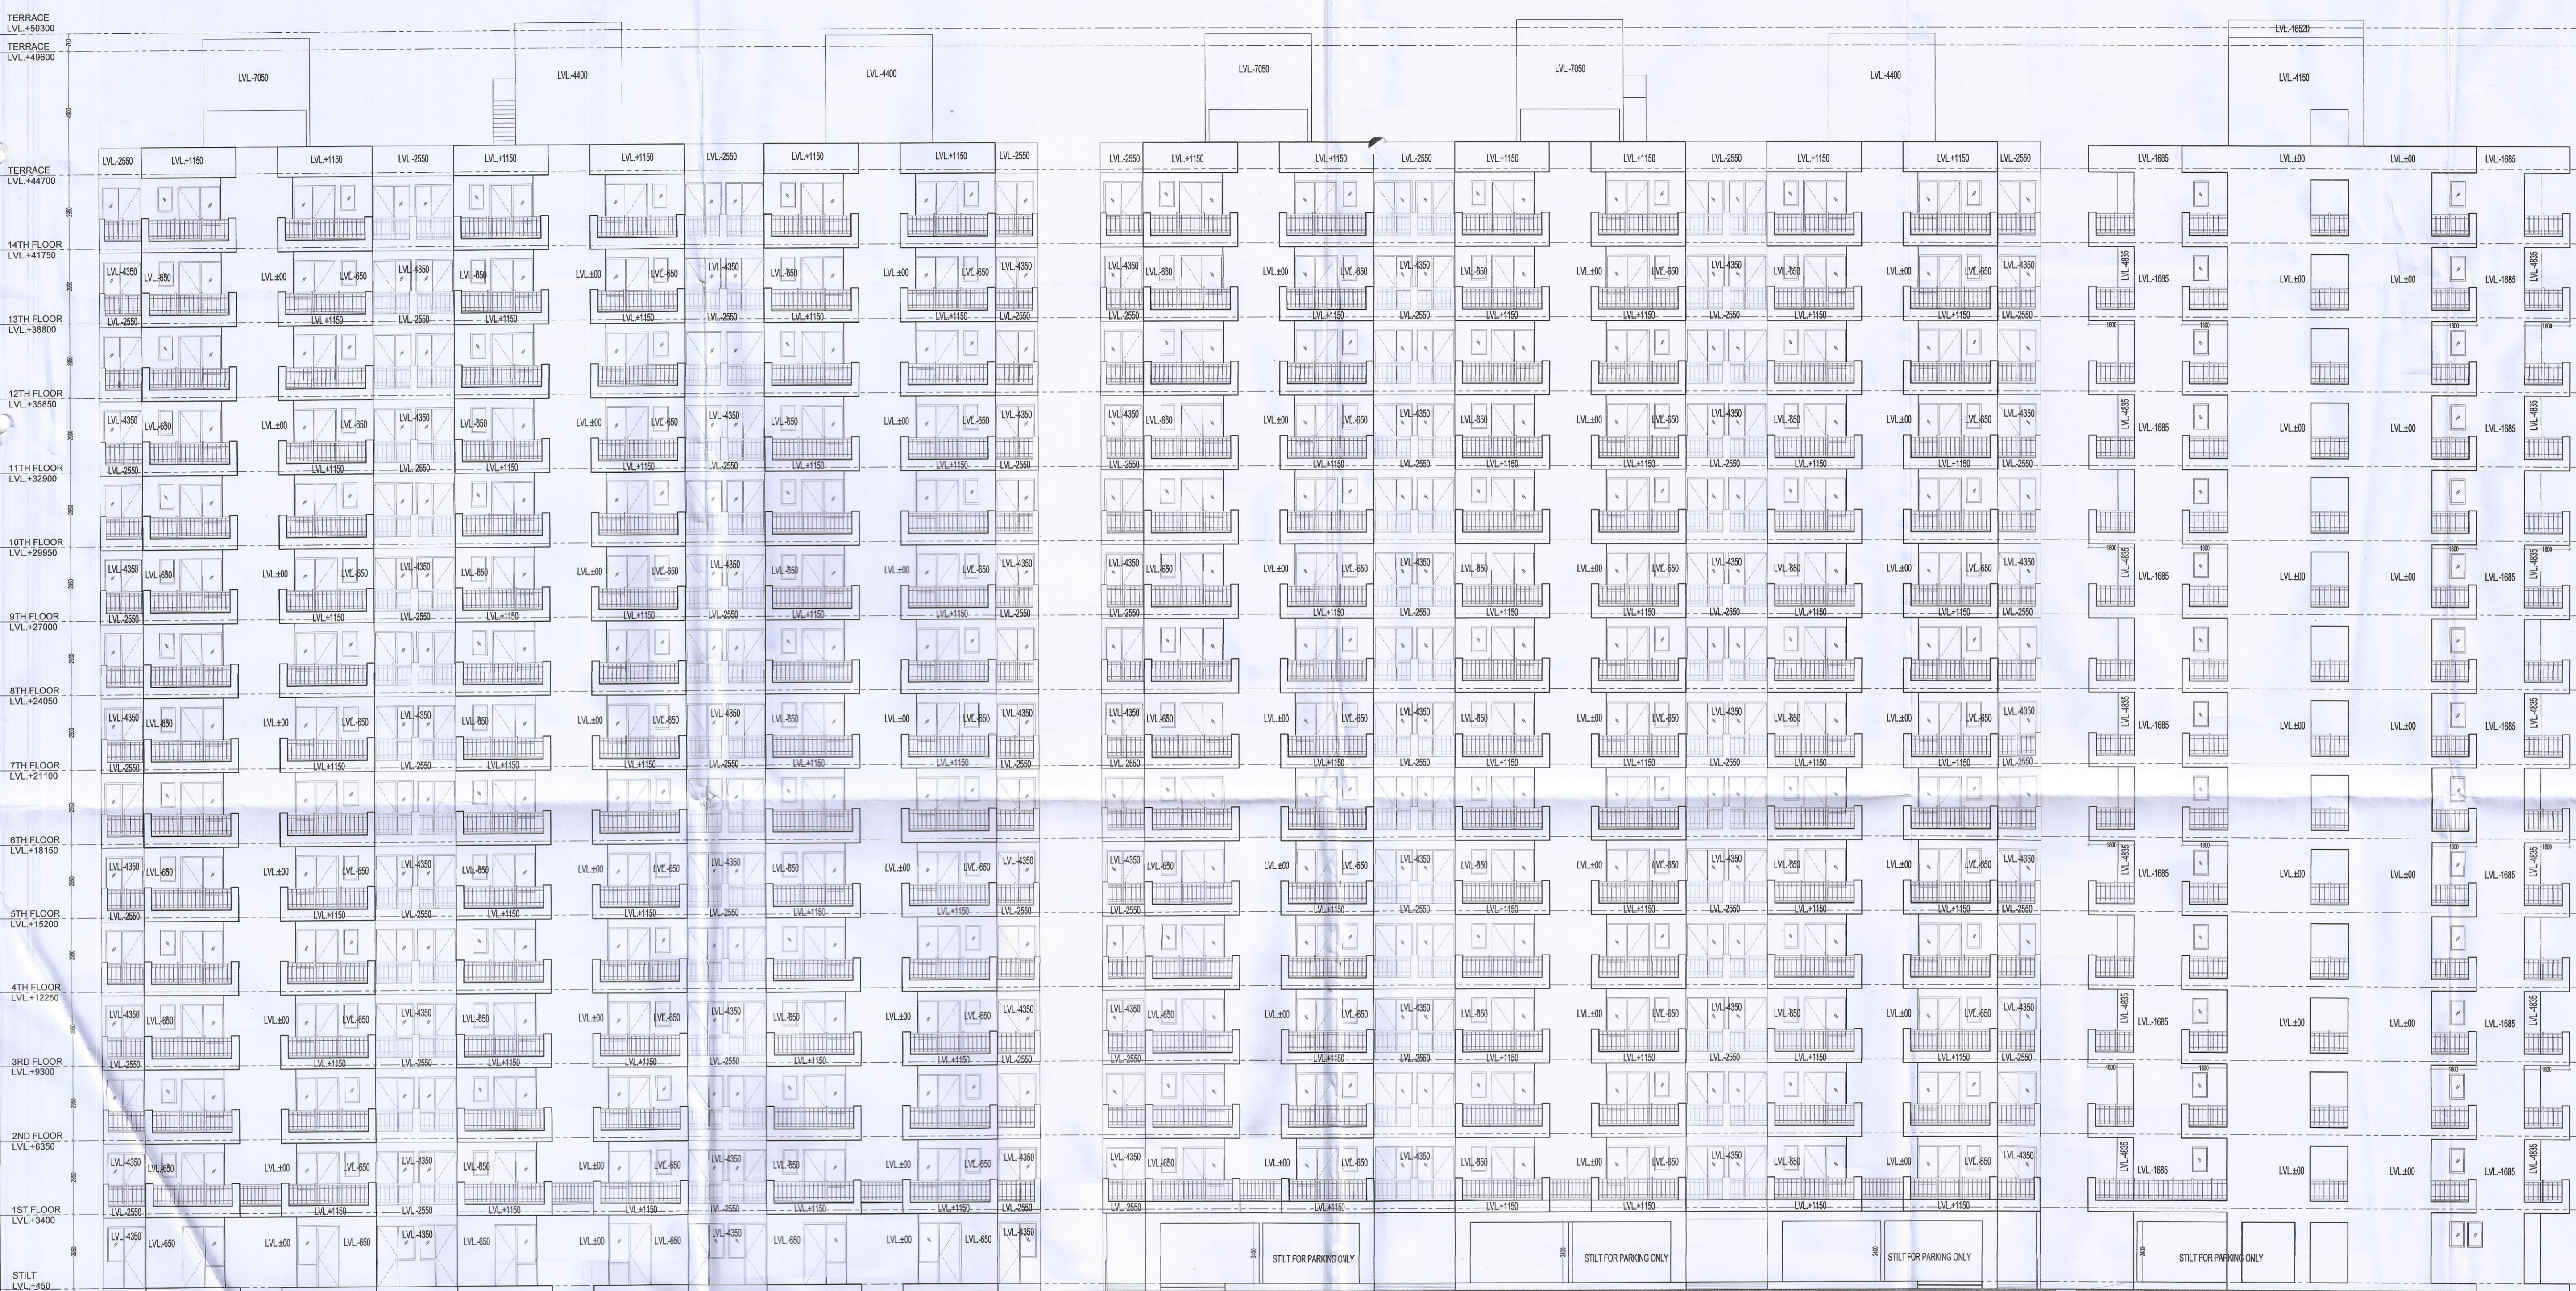

DOOR WINDOW SCHEDULE

NAME	WIDTH	HEIGHT	CILL	LINTEL
FD	1050	2150	---	2150
DW1	1700	2450	900	2450
DW2	1535	2450	900	2450
D1	1050	2150	---	2150
D2	915	2150	---	2150
D3	750	2150	---	2150
V	600	2450	1500	2450

- NOTES:-
1. ALL DIMENSIONS IN MM.
 2. ALL INTERNAL WALLS ARE 100MM BLOCK WORK AND EXTERNAL WALLS ARE 150MM THICK RCC WALL.
 3. LIFT SHALL BE WITH 100% POWER BACKUP.
 4. ALL SCOOTER PARKING ARE 0.8X2.5 METERS.

PROJECT:-
ADDITIONAL PROPOSED/REVISED BUILDING PLAN OF AFFORDABLE GROUP HOUSING COLONY FOR AN AREA MEASURING 11.36388 ACRES (LICENCE NO.75 OF 2019 DATED 23.07.2019 & 31 OF 2021 DATED 30.06.2021)AFTER MIGRATION OF AN AREA MEASURING 9.6861 ACRES INTO AFFORDABLE PLOTTED COLONY - UNDER DDJAY AND AREA MEASURING 0.11876 ACRES DONATED TO GRAM PANCHAYAT, IN SECTOR-37, BAHADURGARH, DISTRICT JHAJJAR BEING DEVELOPED BY HL RESIDENCY (PROPRIETORSHIP FIRM) THROUGH PROP. SHAILAJA.

ARCHITECT :-
VIKAS AHLAWAT ARCHITECTS
 ARCHITECTURE , INTERIORS , PLANNING
 Unit No.303,Ninex Time Center, Suncity,Sector-54,Golf Course Road Gurgaon
 O :- 0124-4284293 M:- 09899158486 Mail :- ar.vikas.ahlawat@gmail.com

OWNERS SIGNATURE:-
 ARCHITECT SIGNATURE:-

DRAWING TITLE:
TOWER -M
 ELEVATIONS

DATE:- SEPT.-2021
 SCALE:- 1:100 (A0)
 SHEET NO.
 T-M-201